
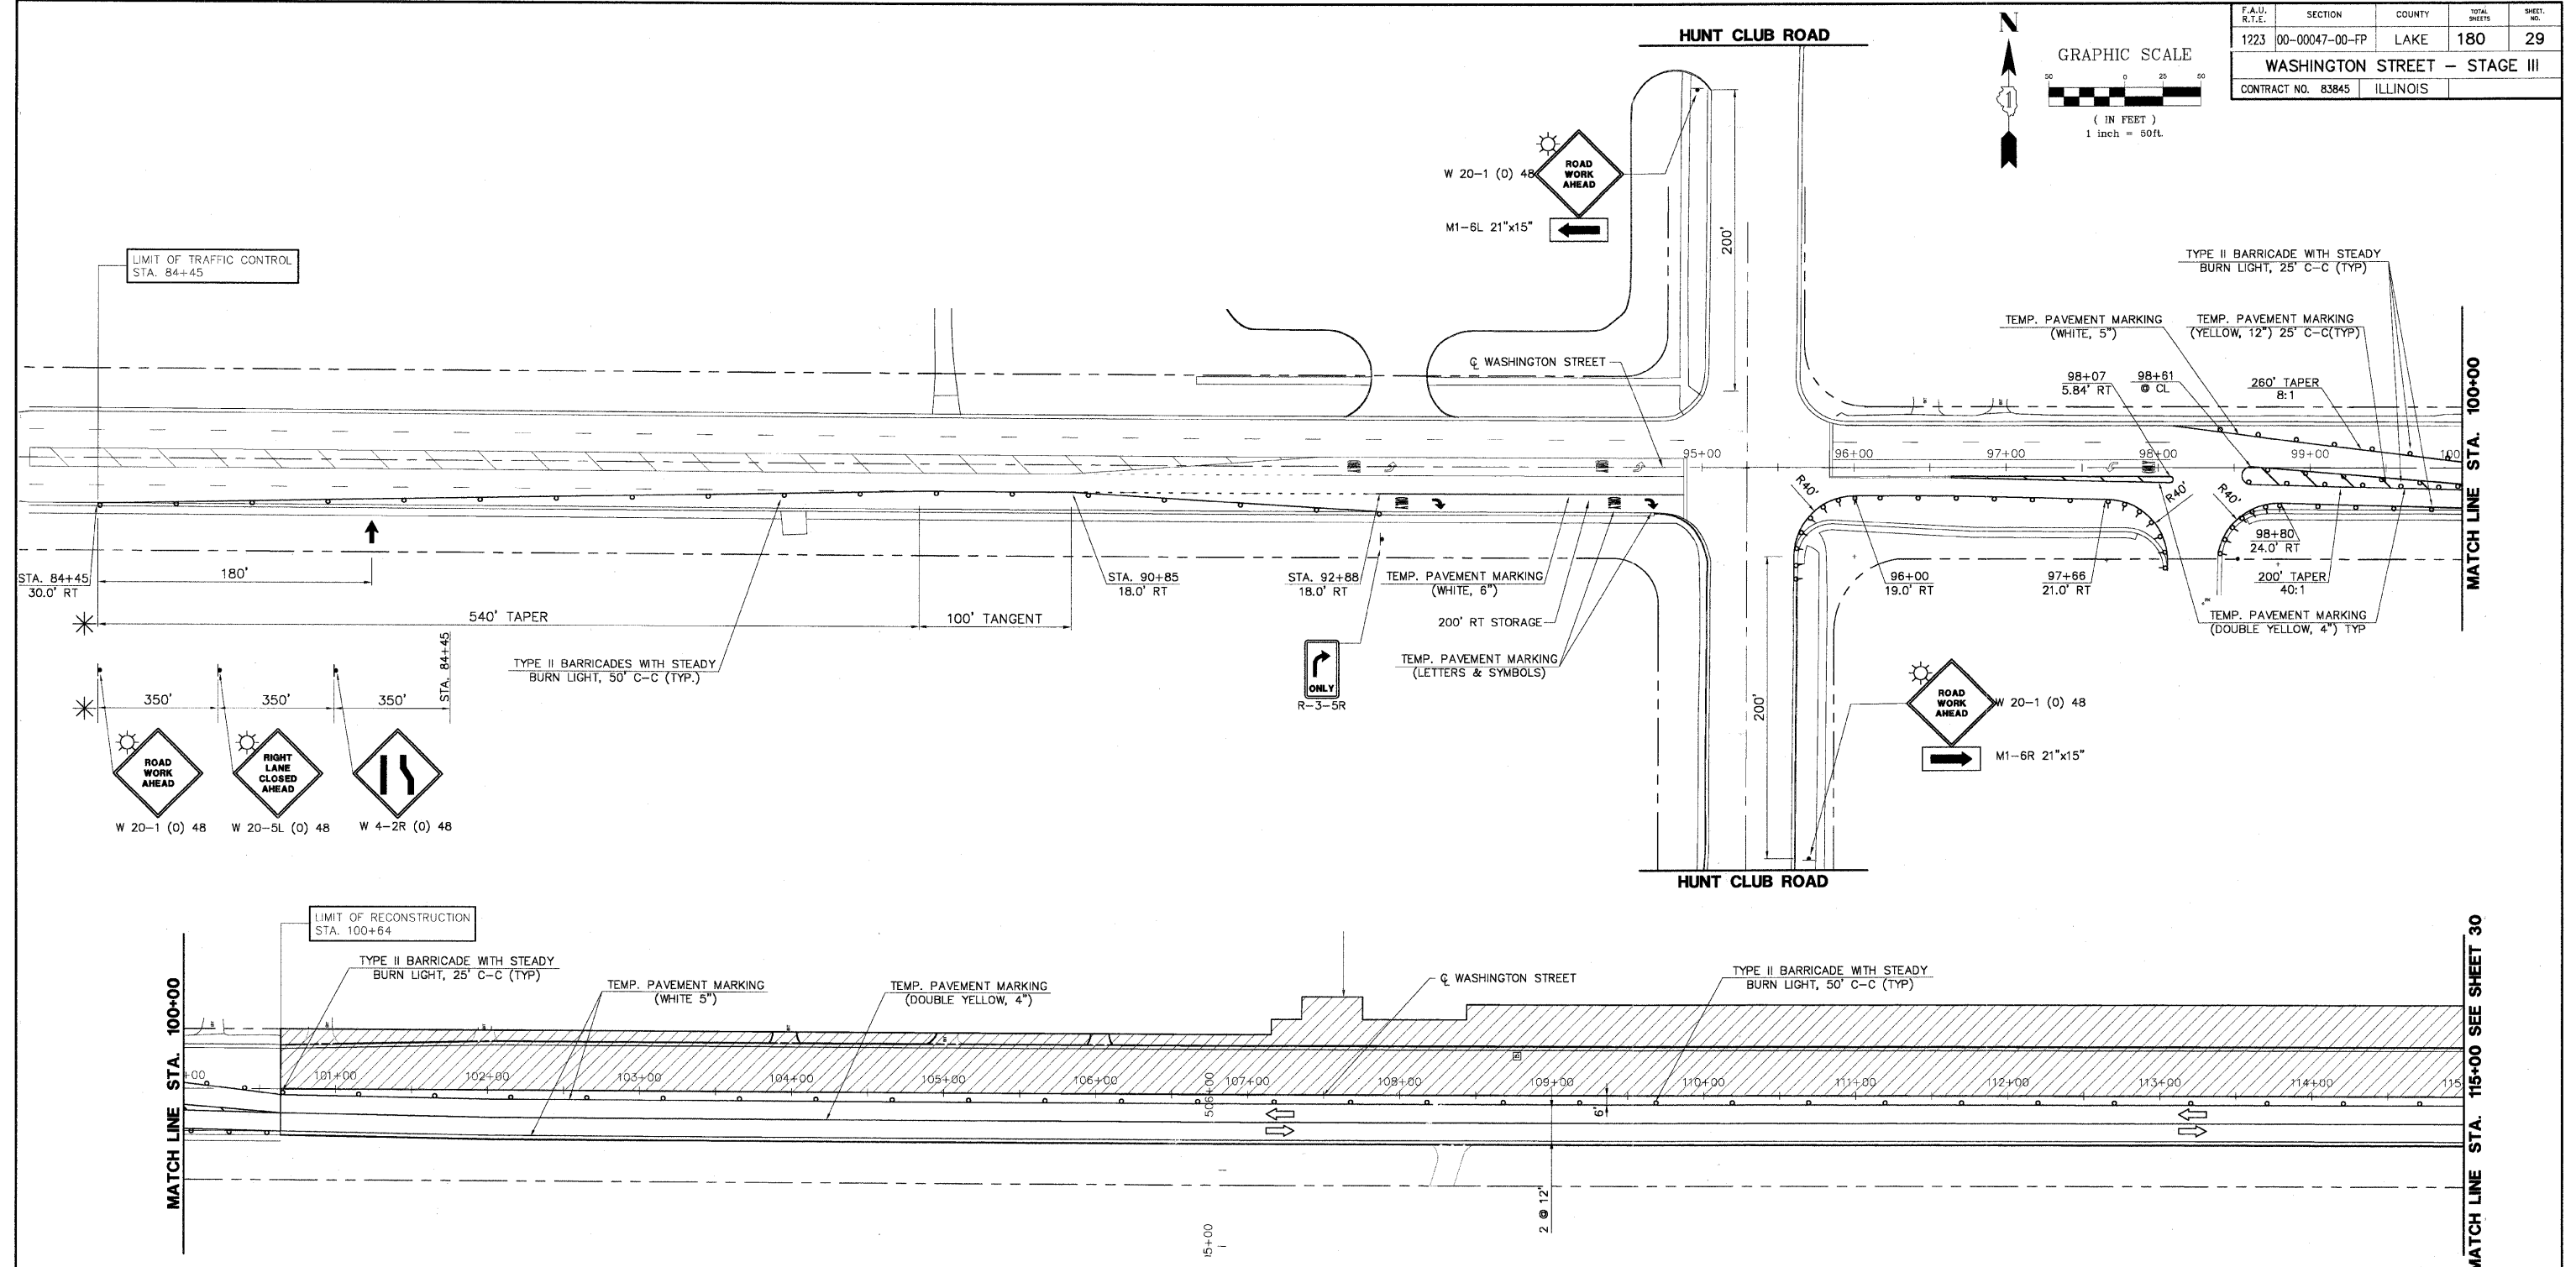


F.A.U. R.T.E.	SECTION	COUNTY	TOTAL SHEETS	SHEET NO.
1223	00-00047-00-FP	LAKE	180	29
WASHINGTON STREET - STAGE III				
CONTRACT NO. 83845		ILLINOIS		

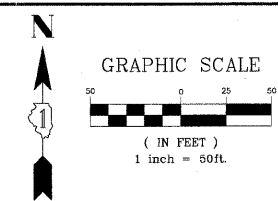

LEGEND	
	TEMPORARY PAVEMENT
	WORK AREA
	SIGN
	ARROW BOARD
	VERTICAL BOARD
	TYPE II BARRICADES WITH STEADY BURN LIGHT (SHRP BARRICADES USED FOR LANE TAPERS)
	TYPE II BARRICADES WITH FLASHING LIGHT
	TYPE III BARRICADE

NOTE:

TRAFFIC CONTROL SHALL BE IN ACCORDANCE WITH THE DETAILS SHOWN IN THE PLANS AND THE APPLICABLE PORTIONS OF LAKE COUNTY STANDARDS LC7003 AND LC7004.

CONTRACTOR SHALL PROVIDE TEMPORARY DRAINAGE, SPECIFICALLY AT THE PROFILE LOW POINTS AT STATIONS 107+50 AND 137+20. RIP RAP SEDIMENT BASINS, TEMPORARY DITCHING, TEMPORARY UNDERDRAINS SHALL BE USED TO FACILITATE POSITIVE DRAINAGE AWAY FROM THE PROPOSED AGGREGATE SUBGRADE.

ALL TEMPORARY PAVEMENT MARKINGS WHICH ARE INSTALLED OUTSIDE THE LIMITS OF CONSTRUCTION, SHALL BE TYPE III TAPE.

CEMETERY ROAD NORTH OF WASHINGTON STREET SHALL BE CLOSED DURING STAGE II AND STAGE III OF THIS PLAN

PLANS PREPARED BY:
GEWALT HAMILTON
 ASSOCIATES, INC.
 Consulting Engineers & Surveyors
 850 Forest Edge Drive
 Vernon Hills, IL 60061
 (847) 478-9700
 (847) 478-9701 Fax

REVISIONS	
NAME	DATE
REV.-1 IDOT COMMENTS	02-03-06
REV.-2 PLANS STAGED	06-02-06
REV.-5 PRE-FINAL SUB	02-20-09
PS&S SUBMITTAL	04-10-09

ILLINOIS DEPARTMENT OF TRANSPORTATION
PROPOSED CONSTRUCTION STAGING & TRAFFIC CONTROL - STAGE III

**WASHINGTON STREET
 STA 85+00 TO 115+00**

SCALE: 1"=50'
 DATE: 11-02-04

DRAWN BY: CGP
 DESIGNED BY: JRD
 CHECKED BY: BLS

300-2-20-02-04-28