

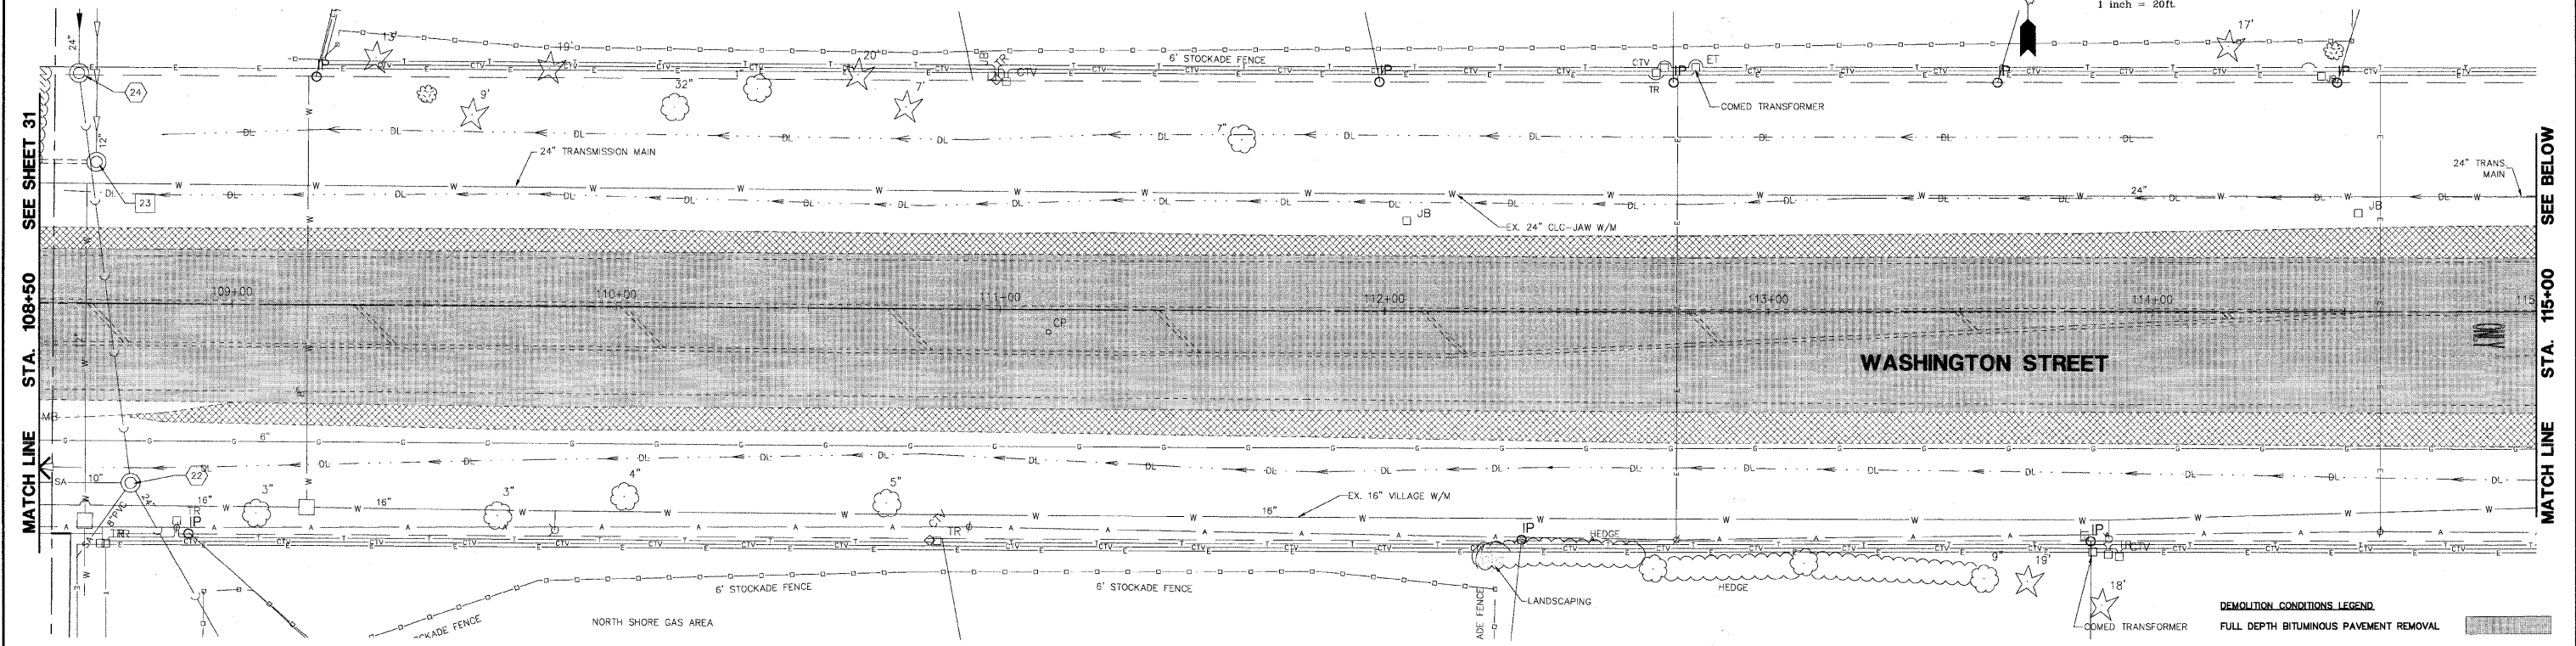


F.A.I.D. R.T.E.	SECTION	COUNTY	TOTAL SHEETS	SHEET NO.
1223	00-00047-00-FP	LAKE	180	32
DEMOLITION PLAN STA 108+50 TO 120+75				
CONTRACT NO. 83845		ILLINOIS		

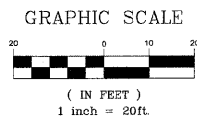

DEMOLITION CONDITIONS LEGEND

FULL DEPTH BITUMINOUS PAVEMENT REMOVAL	
BITUMINOUS SURFACE REMOVAL, 2 1/2\"/>	
FULL DEPTH BITUMINOUS DRIVEWAY REMOVAL	
B-6.12 CURB AND GUTTER REMOVAL	
AGGREGATE REMOVAL	
TREE TO BE REMOVED	
STORM SEWER TO BE REMOVED	

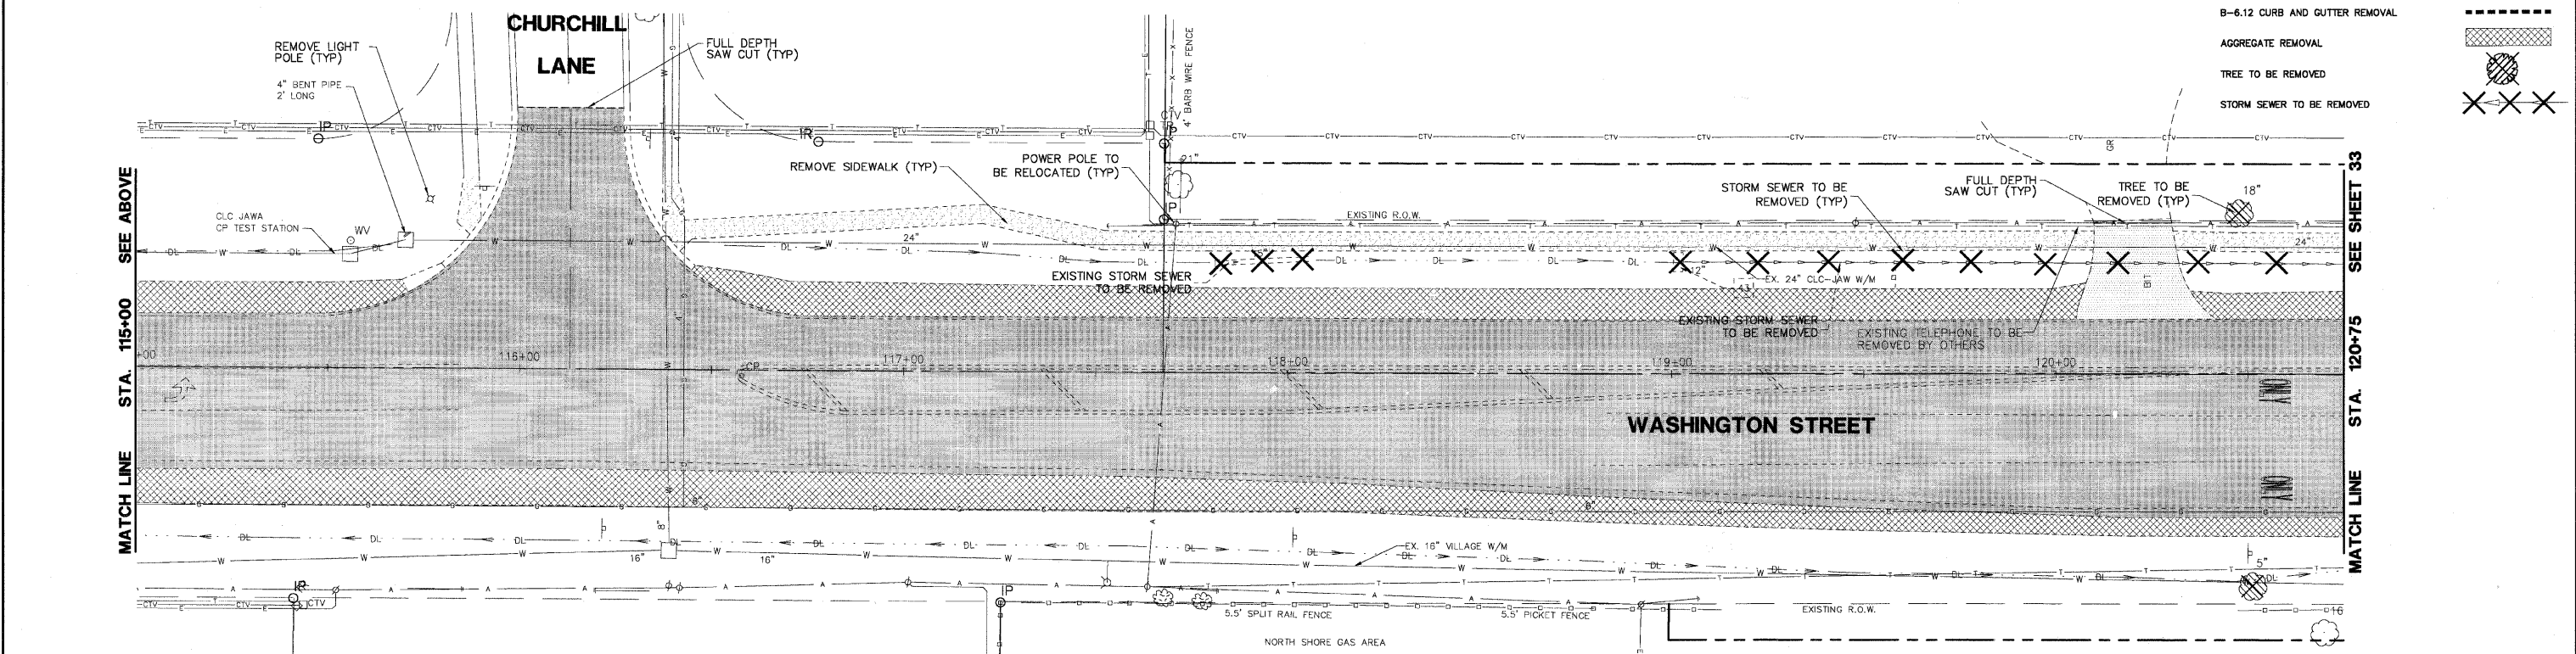

PLANS PREPARED BY:
GEWALT HAMILTON
 ASSOCIATES, INC.
 Consulting Engineers & Surveyors
 850 Forest Edge Drive
 Vernon Hills, IL 60061
 (847) 478-9700
 (847) 478-9701 Fax

REVISIONS	
NAME	DATE
REV.-1 IDOT COMMENTS	02-03-06
REV.-2 PLANS STAGED	06-02-06
REV.-3 LCDOT COMMENTS	11-20-06
REV.-5 PRE-FINAL SUB	02-20-09
PS&S SUBMITTAL	04-10-09

ILLINOIS DEPARTMENT OF TRANSPORTATION
DEMOLITION PLAN
 STA 108+50 TO 120+75
PROPOSED ROADWAY RECONSTRUCTION
 WASHINGTON STREET
 SCALE: H: 1"=20' V: 1"=5'
 DATE: 10-05-04
 DRAWN BY: CGP
 DESIGNED BY: TPG
 CHECKED BY: BLS