
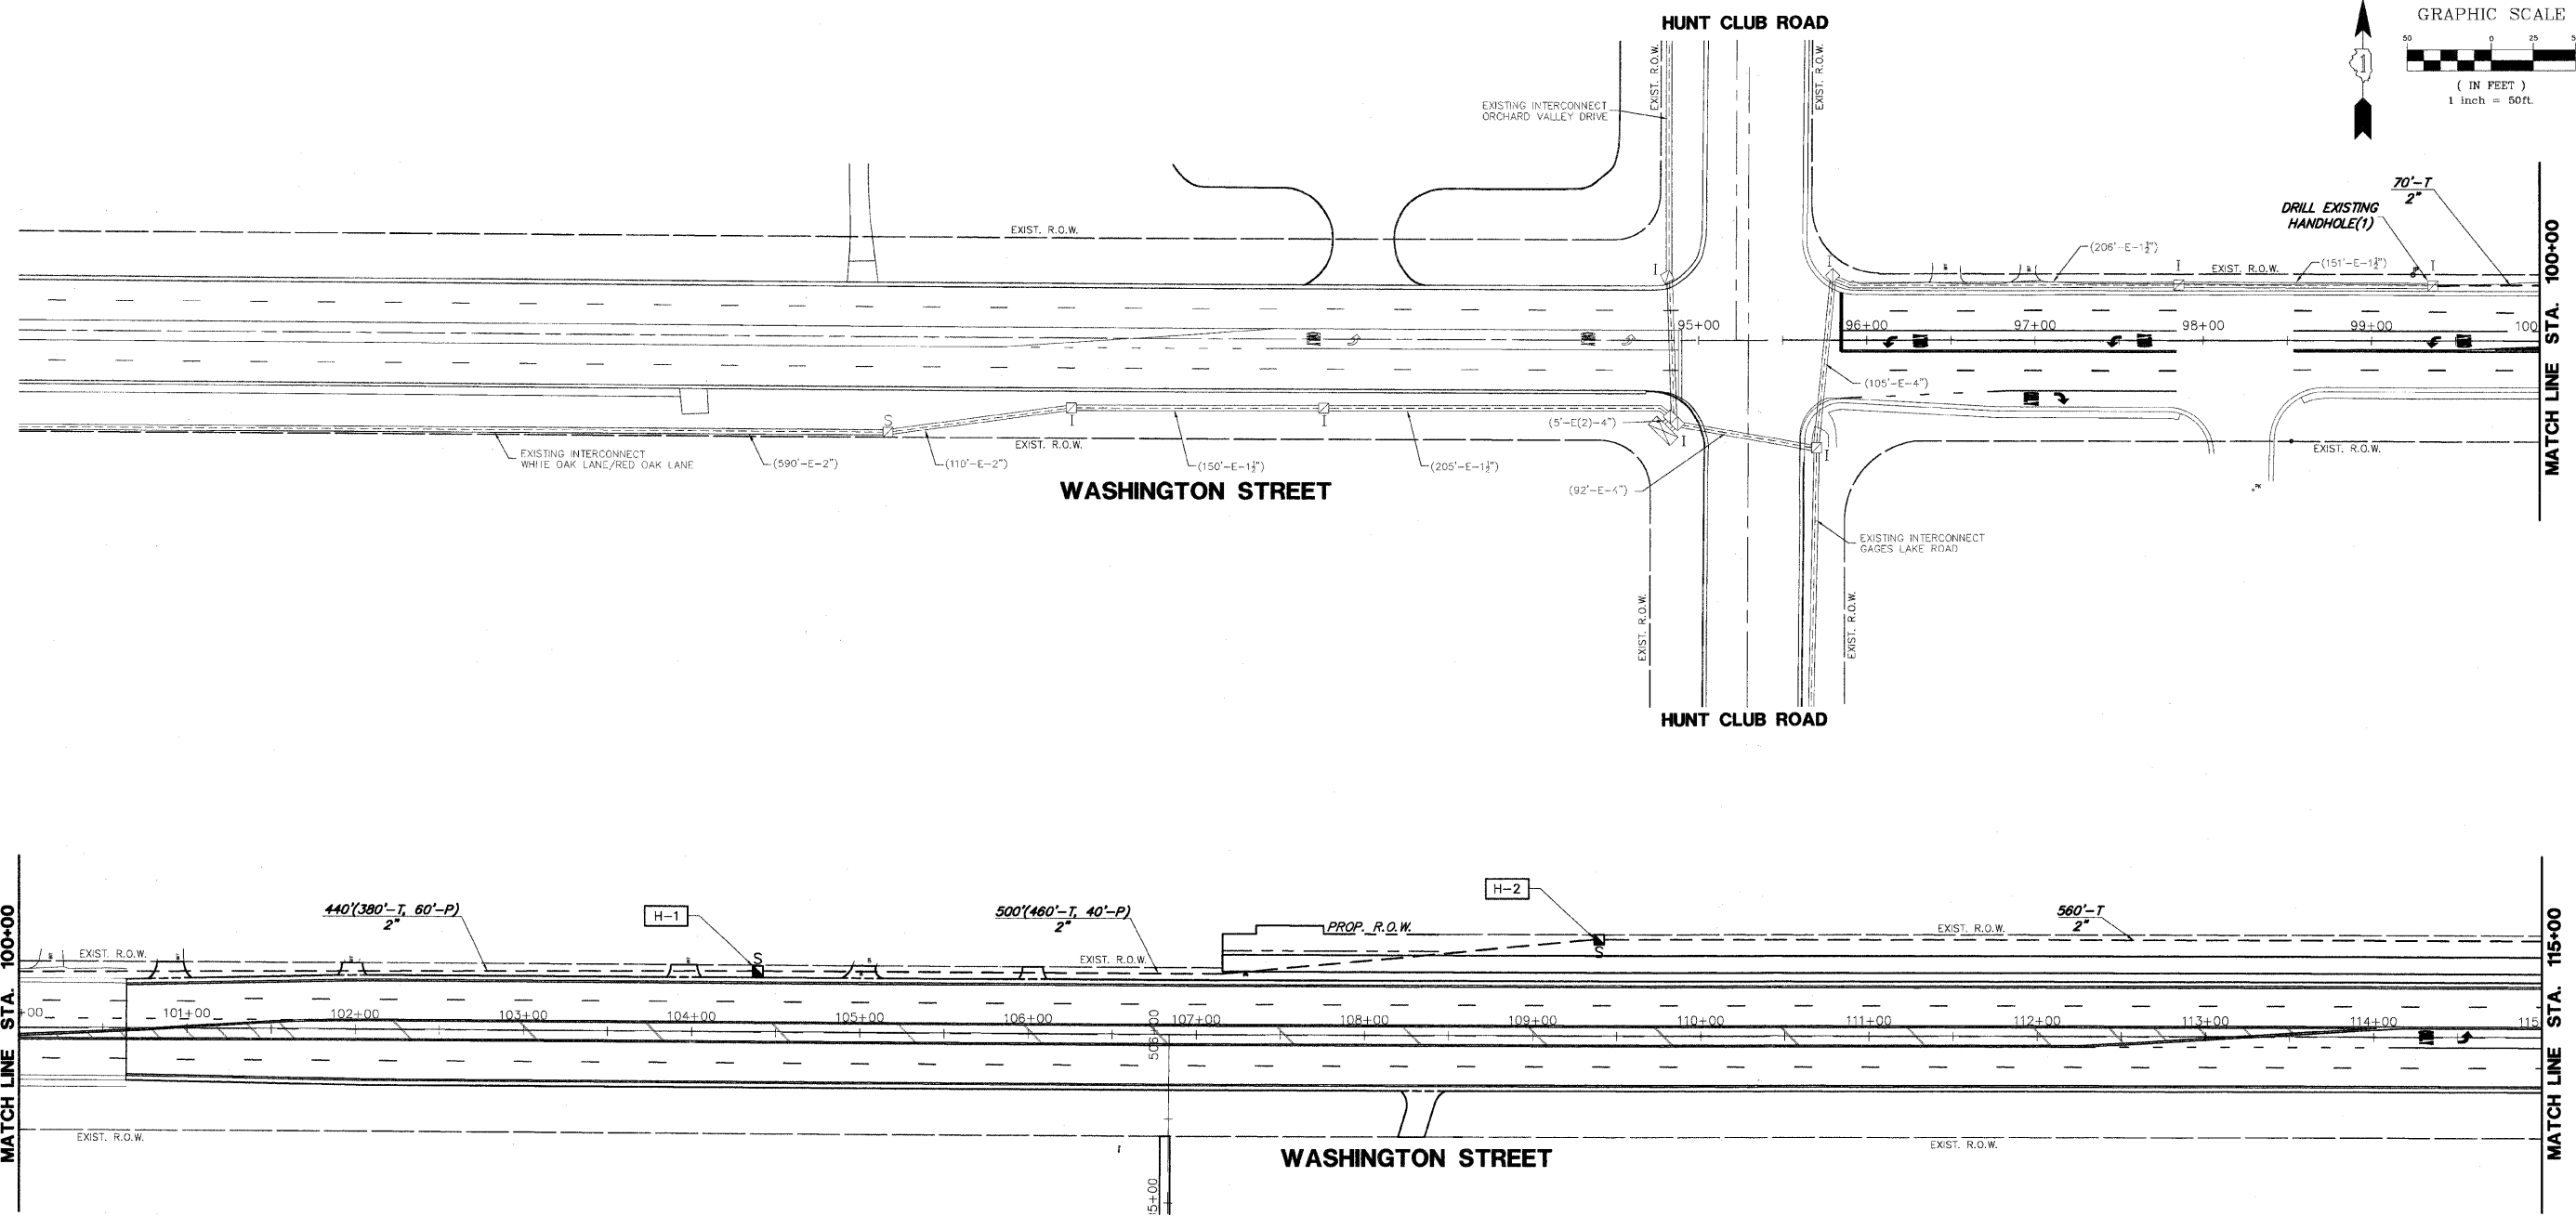


F.A.U. R.T.E.	SECTION	COUNTY	TOTAL SHEETS	SHEET NO.
1223	00-00047-00-FP	LAKE	180	164
WASHINGTON STREET INTERCONNECT PLAN				
CONTRACT NO. 83845		ILLINOIS		

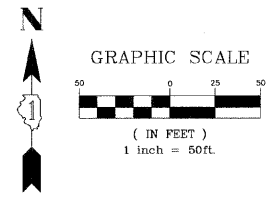

**INTERCONNECT PLAN LEGEND**

	PROPOSED	EXISTING
CONTROLLER		
HANDHOLE		
DOUBLE HANDHOLE		
HEAVY-DUTY HANDHOLE		
G.S. CONDUIT IN TRENCH (T) OR PUSHED (P)		
DETECTOR LOOP		
UNIT DUCT	U.D.	
SYSTEM	S	
INTERSECTION	IP	I

STRUCTURE	STATION	OFFSET	UTILITY CONFLICTS
H-1	104+39	37' L	PROPOSED STORM SEWER, PIPE #31C
H-2	109+39	57' L	EXISTING COMED, SBC & COMCAST, NORTH OF R.O.W.

PLANS PREPARED BY:  
**GEWALT HAMILTON**  
 ASSOCIATES, INC.  
 Consulting Engineers & Surveyors  
 850 Forest Edge Drive  
 Vernon Hills, IL 60061  
 (847) 476-9700  
 (847) 476-9701 Fax

REVISIONS	
NAME	DATE
PER IDOT/LCDOT REVIEW	02-15-05
PER LCDOT REVIEW	09-01-05
R-2 PLANS STAGED	06-02-06
REV.-5 PRE-FINAL SUB	02-20-09
PS&E SUBMITTAL	04-10-09

LAKE COUNTY DIVISION OF TRANSPORTATION  
**INTERCONNECT PLAN**  
**SHEET 1 OF 2**  
 WASHINGTON STREET  
 STA 85+00 TO 115+00

SCALE: 1"=50'  
 DATE: 11-02-04

DRAWN BY: CGP  
 DESIGNED BY: JRD  
 CHECKED BY: BLS