
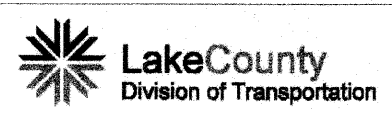


F.A.U. NO.	SECTION	COUNTY	TOTAL SHEETS	SHEET NO.
1223	00-00047-00-FP	LAKE	180	169
CABINET DETAIL 22				
CONTRACT NO. 83845		ILLINOIS		

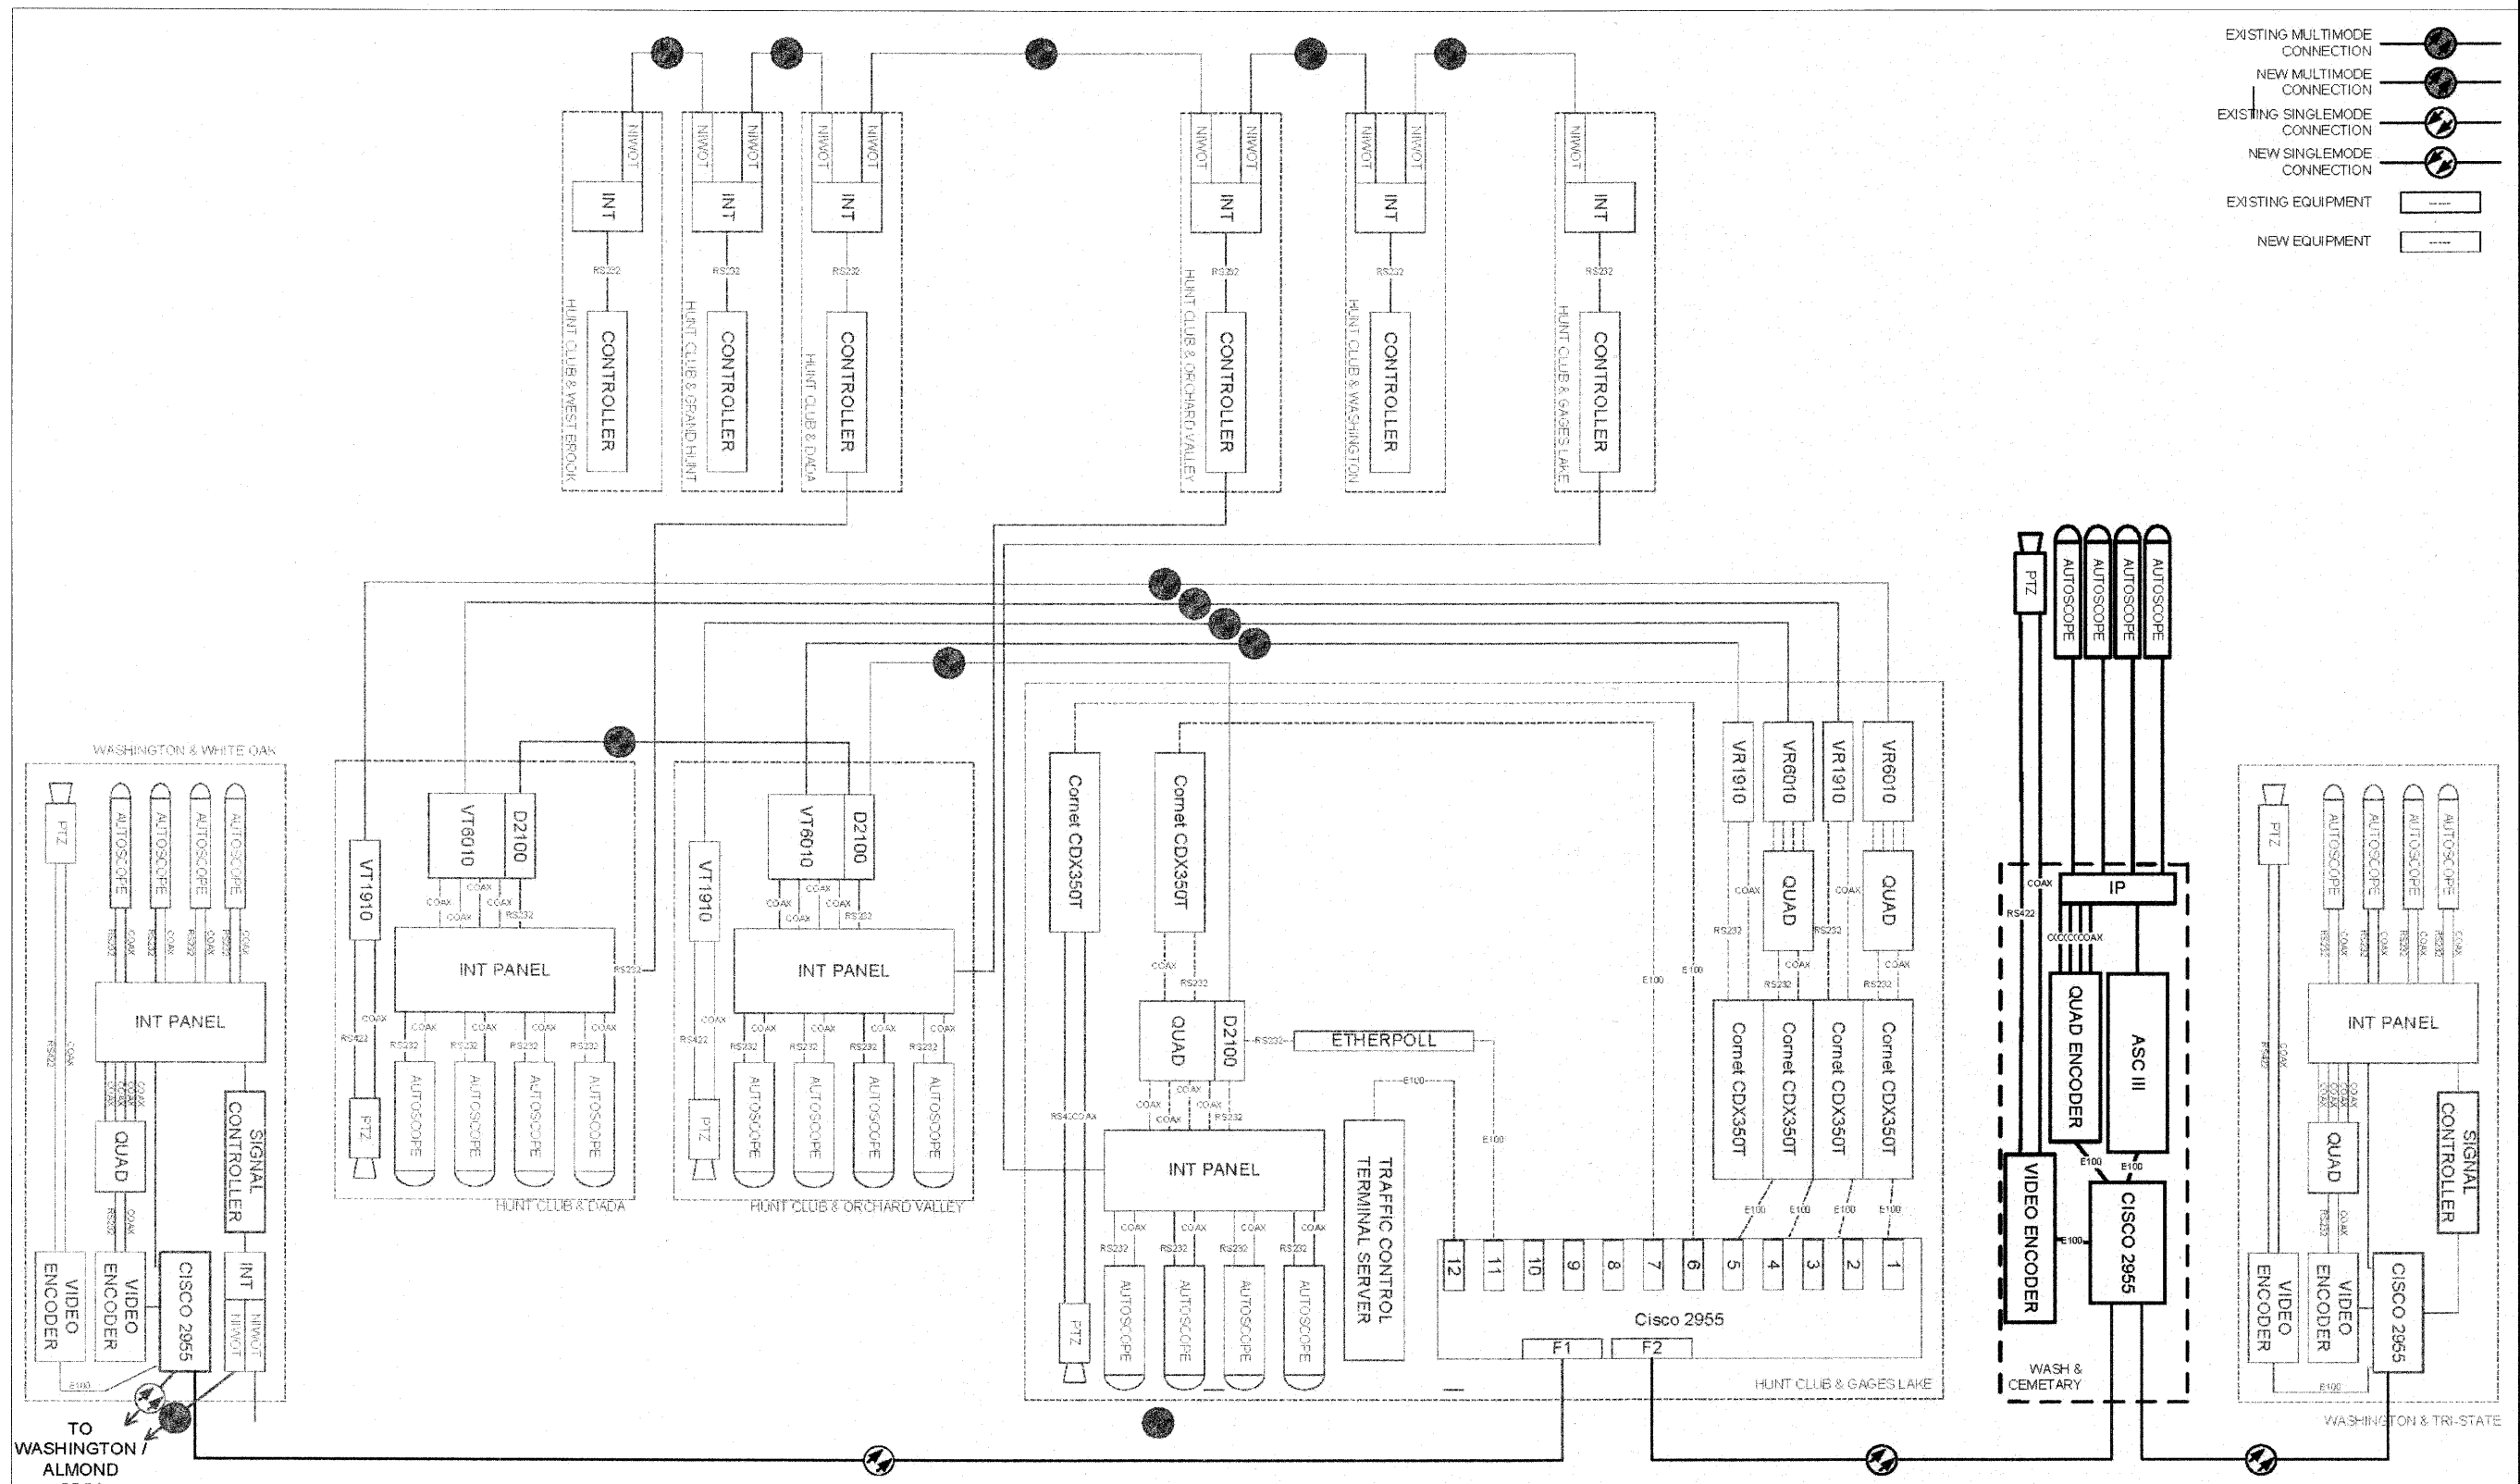

V2.1	4/0
V4.0	1/0
V4.3	4/0
V4.4	8/0
V4.5	2/0
HC	DA
FILE	NAME

PLANS PREPARED BY:
GEWALT HAMILTON
 ASSOCIATES, INC.
 Consulting Engineers & Surveyors
 850 Forest Edge Drive
 Vernon Hills, IL 60061
 (847) 478-9700
 (847) 478-9701 Fax

REVISIONS	
NAME	DATE
PER IDOT/LCDDOT REVIEW	02-15-05
PER LCDDOT REVIEW	09-01-05
R-2 PLANS STAGED	06-02-06
REV.-5 PRE-FINAL SUB	02-20-09
PS&E SUBMITTAL	04-10-09

LAKE COUNTY DIVISION OF TRANSPORTATION
CABINET DETAIL 22
GAGES LAKE & HUNT CLUB

SCALE: NONE
 DATE: 10-25-04

DRAWN BY: CCP
 DESIGNED BY: JRD
 CHECKED BY: BLS