


# VIDEO SYSTEM SCHEMATIC LEGEND

## CABINET CONFIGURATIONS

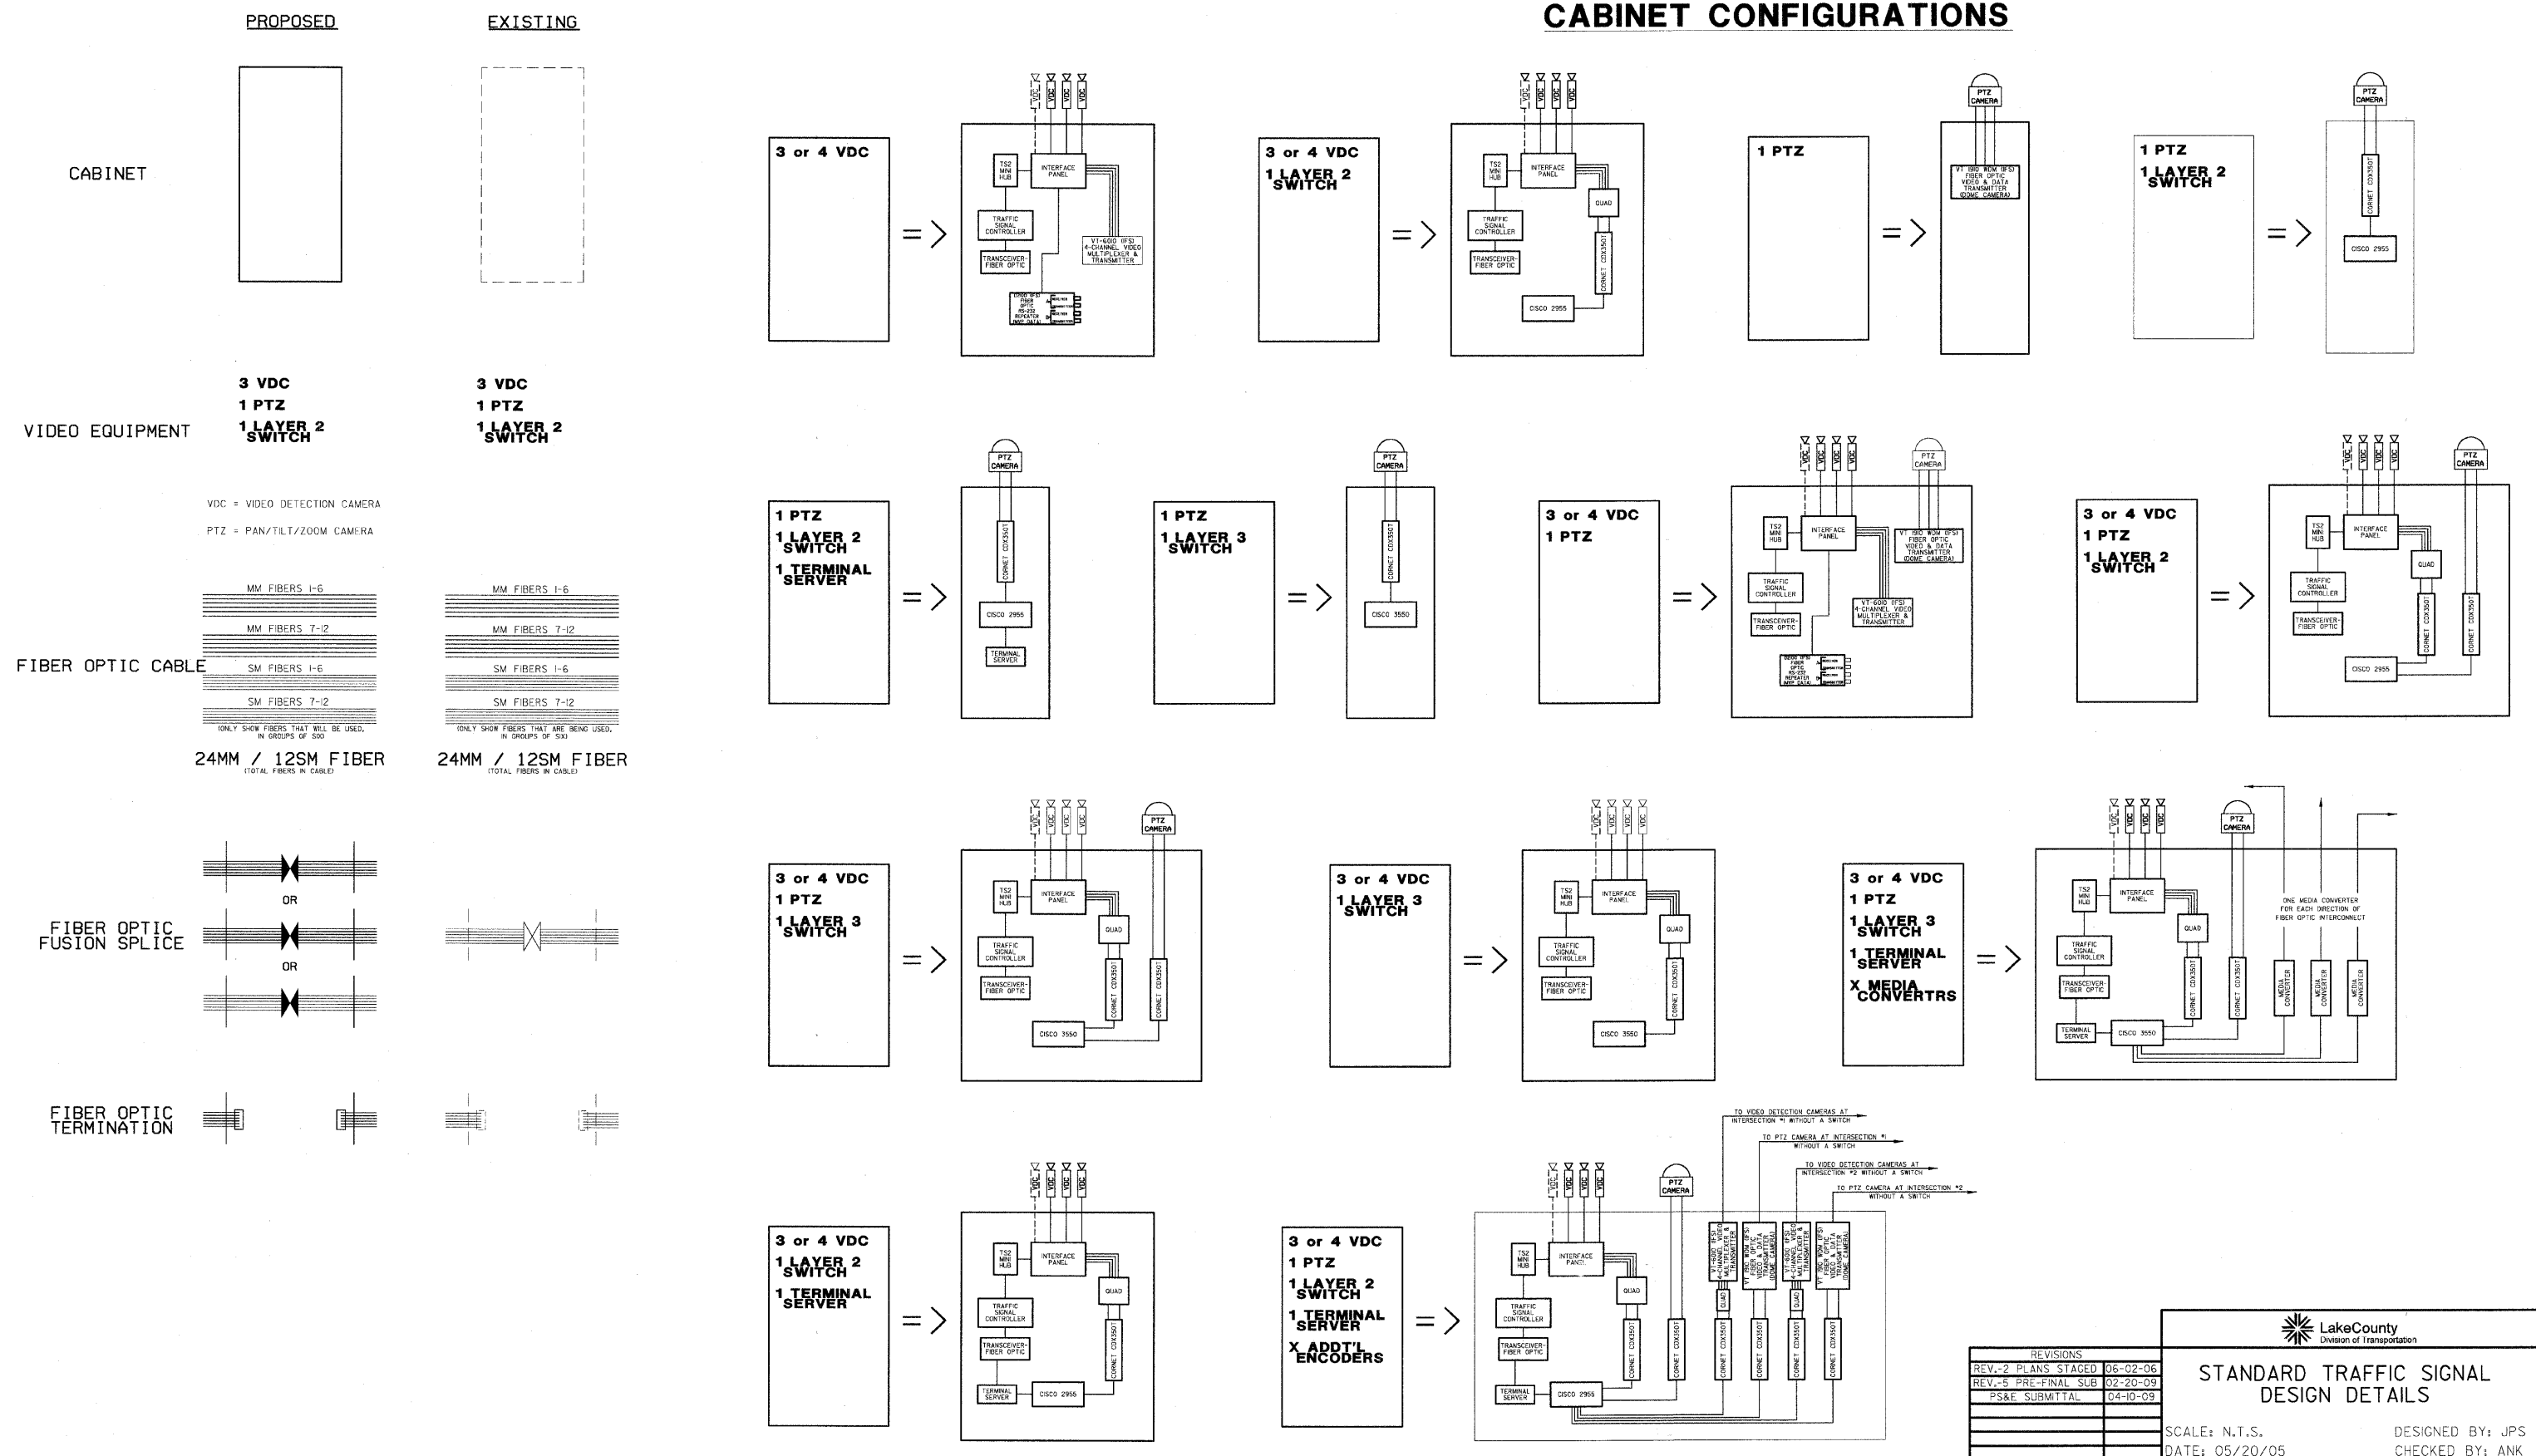

REVISIONS		
REV.-2 PLANS STAGED	06-02-06	
REV.-5 PRE-FINAL SUB	02-20-09	
PS&E SUBMITTAL	04-10-09	

**STANDARD TRAFFIC SIGNAL DESIGN DETAILS**

SCALE: N.T.S.      DESIGNED BY: JPS  
 DATE: 05/20/05      CHECKED BY: ANK