



F.A.U. RTE.	SECTION	COUNTY	TOTAL SHEETS	SHEET NO.
369	01-00056-15-BR	WILL	31	9
STA. 101+00.00		TO STA. 110+00.00		
FED. ROAD DIST. NO. 1		ILLINOIS FED. AID PROJECT		

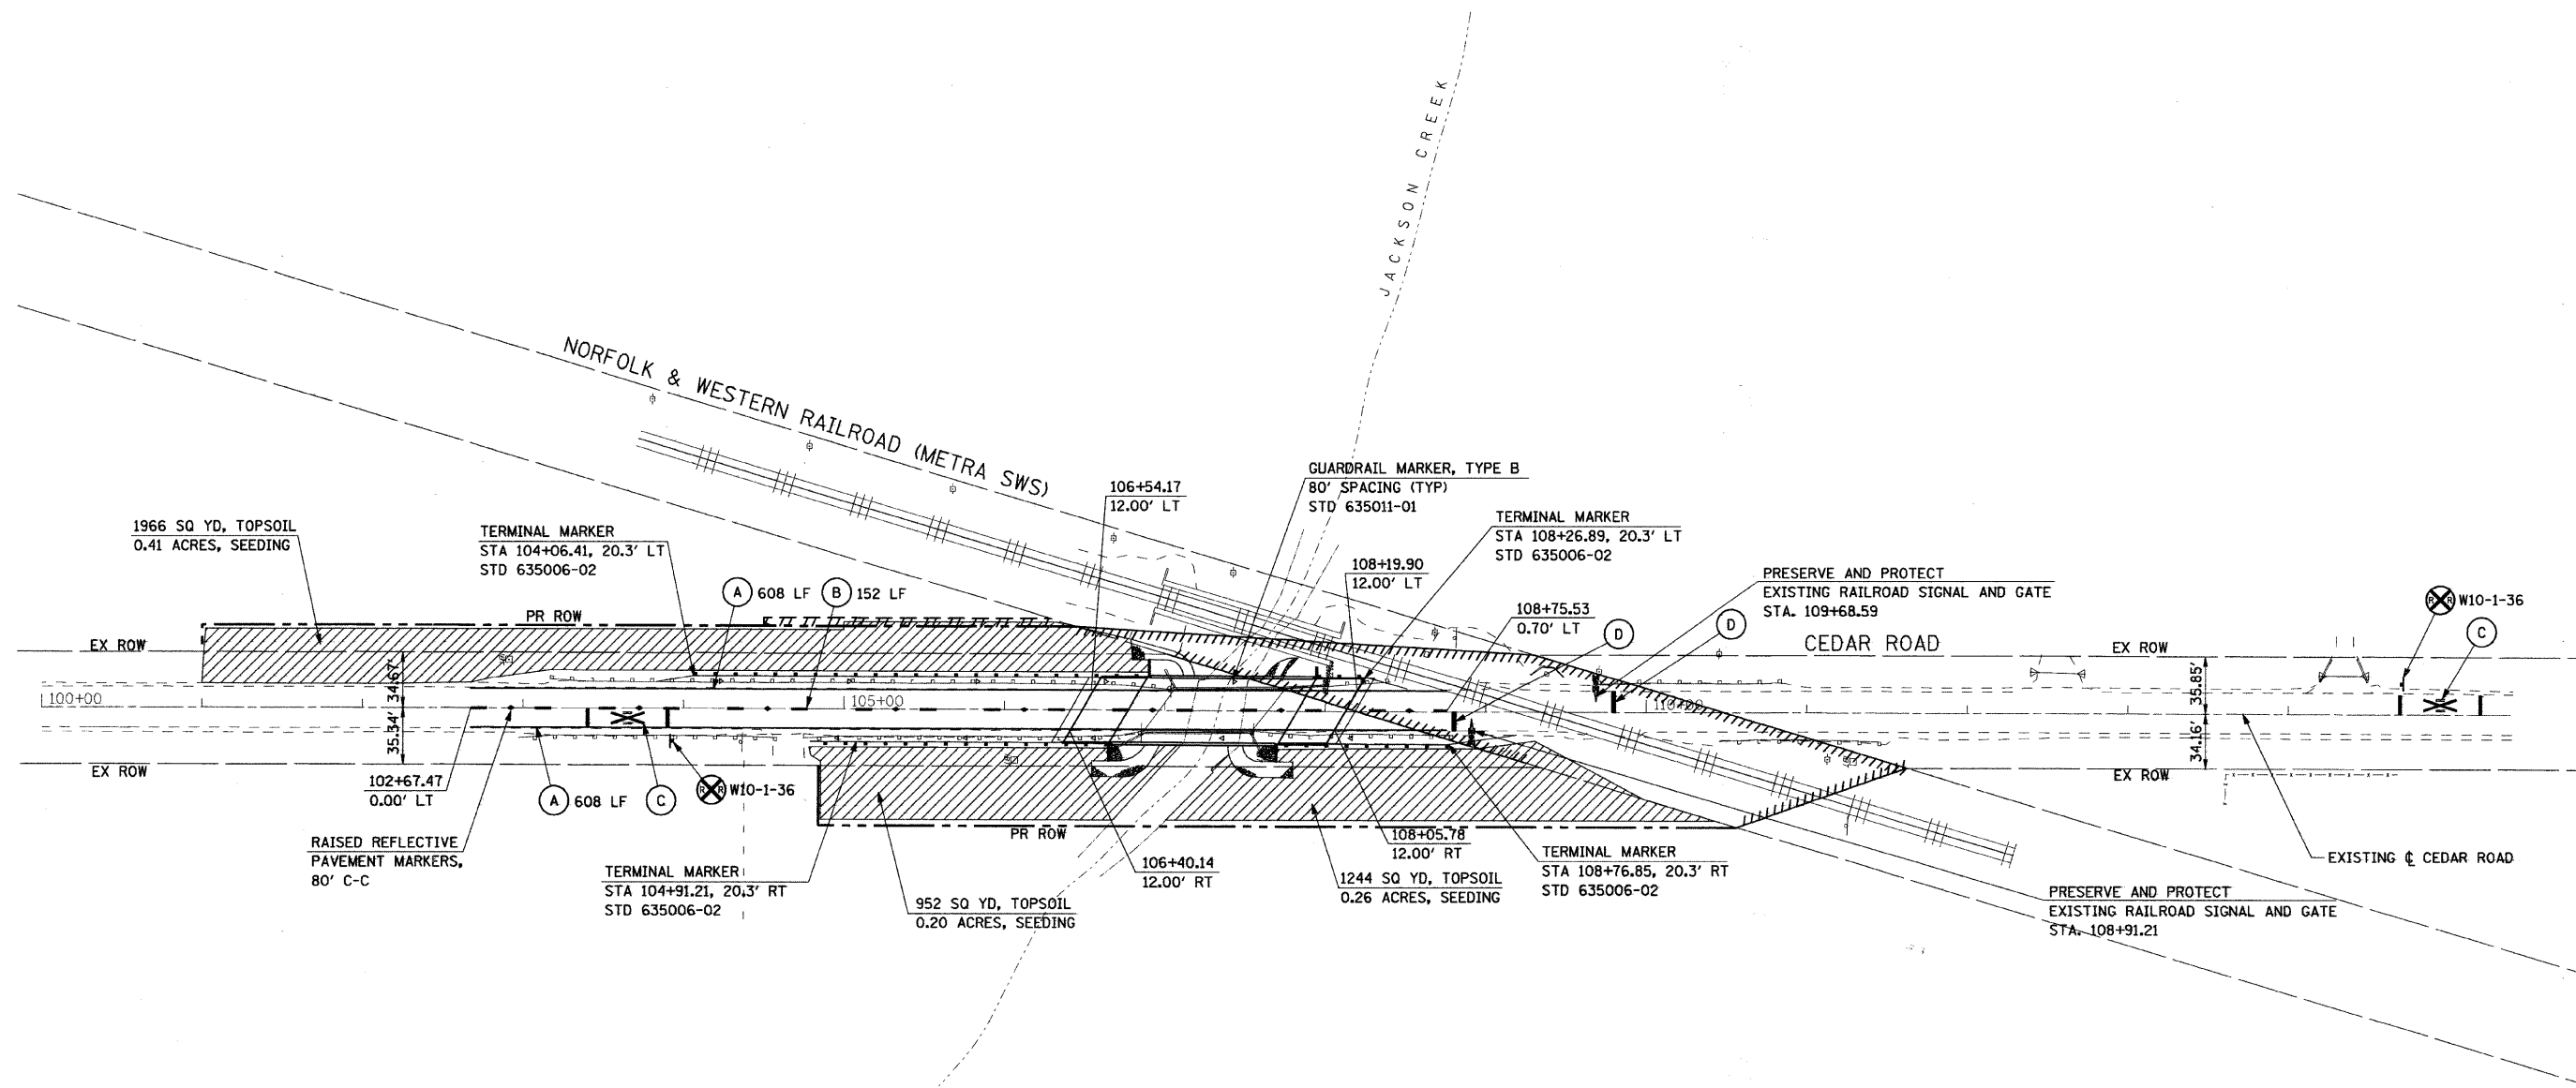

**LEGEND**

- TOPSOIL FURNISH AND PLACE, 4" SEEDING, CL 2A
- EPOXY PAVEMENT MARKING - LINE 4" (SOLID WHITE)
- EPOXY PAVEMENT MARKING - LINE 4" (YELLOW SKIP DASH, 10' DASH, 30' SKIP)
- EPOXY PAVEMENT MARKING - LETTERS AND SYMBOLS (SOLID WHITE) PAVEMENT MARKINGS AT RAILROAD-HIGHWAY GRADE CROSSING (STD 780001-02)
- EPOXY PAVEMENT MARKING - LINE 24" (SOLID WHITE) CONFORM TO STD 78001-02 EXCEPT AS NOTED

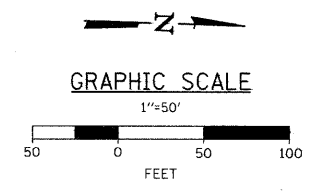

REVISIONS		WILL COUNTY DEPARTMENT OF HIGHWAYS	
NAME	DATE		

**PAVEMENT MARKING, SIGNAGE AND RESTORATION PLAN**

CEDAR ROAD  
OVER JACKSON CREEK

SCALE: 1"=50' DRAWN BY SVJ  
DATE 4/10/09 CHECKED BY GAT

COMPANY NAME: SEC Group Inc.  
 PROJECT CONTRACT: Bob Davies  
 CLIENT: Will County Department of Transportation  
 5/27/2009 3:27:06 PM  
 C:\Users\jg\Documents\Projects\WILL Cedar Road over Jackson Creek\Drawings\040506-11  
 SEC PROJ. NO: WILL 040506-11