


PLOT DATE = 4/16/2009
 FILE NAME = #FILE#
 USER NAME = #USER#

ORIGINAL SURVEY BY DATE
 SURVEY PLOTTED
 NOTE BOOK TEMPLATE
 NO. AREAS CHECKED

FINAL SURVEY BY DATE
 SURVEY PLOTTED
 NOTE BOOK TEMPLATE
 NO. AREAS CHECKED

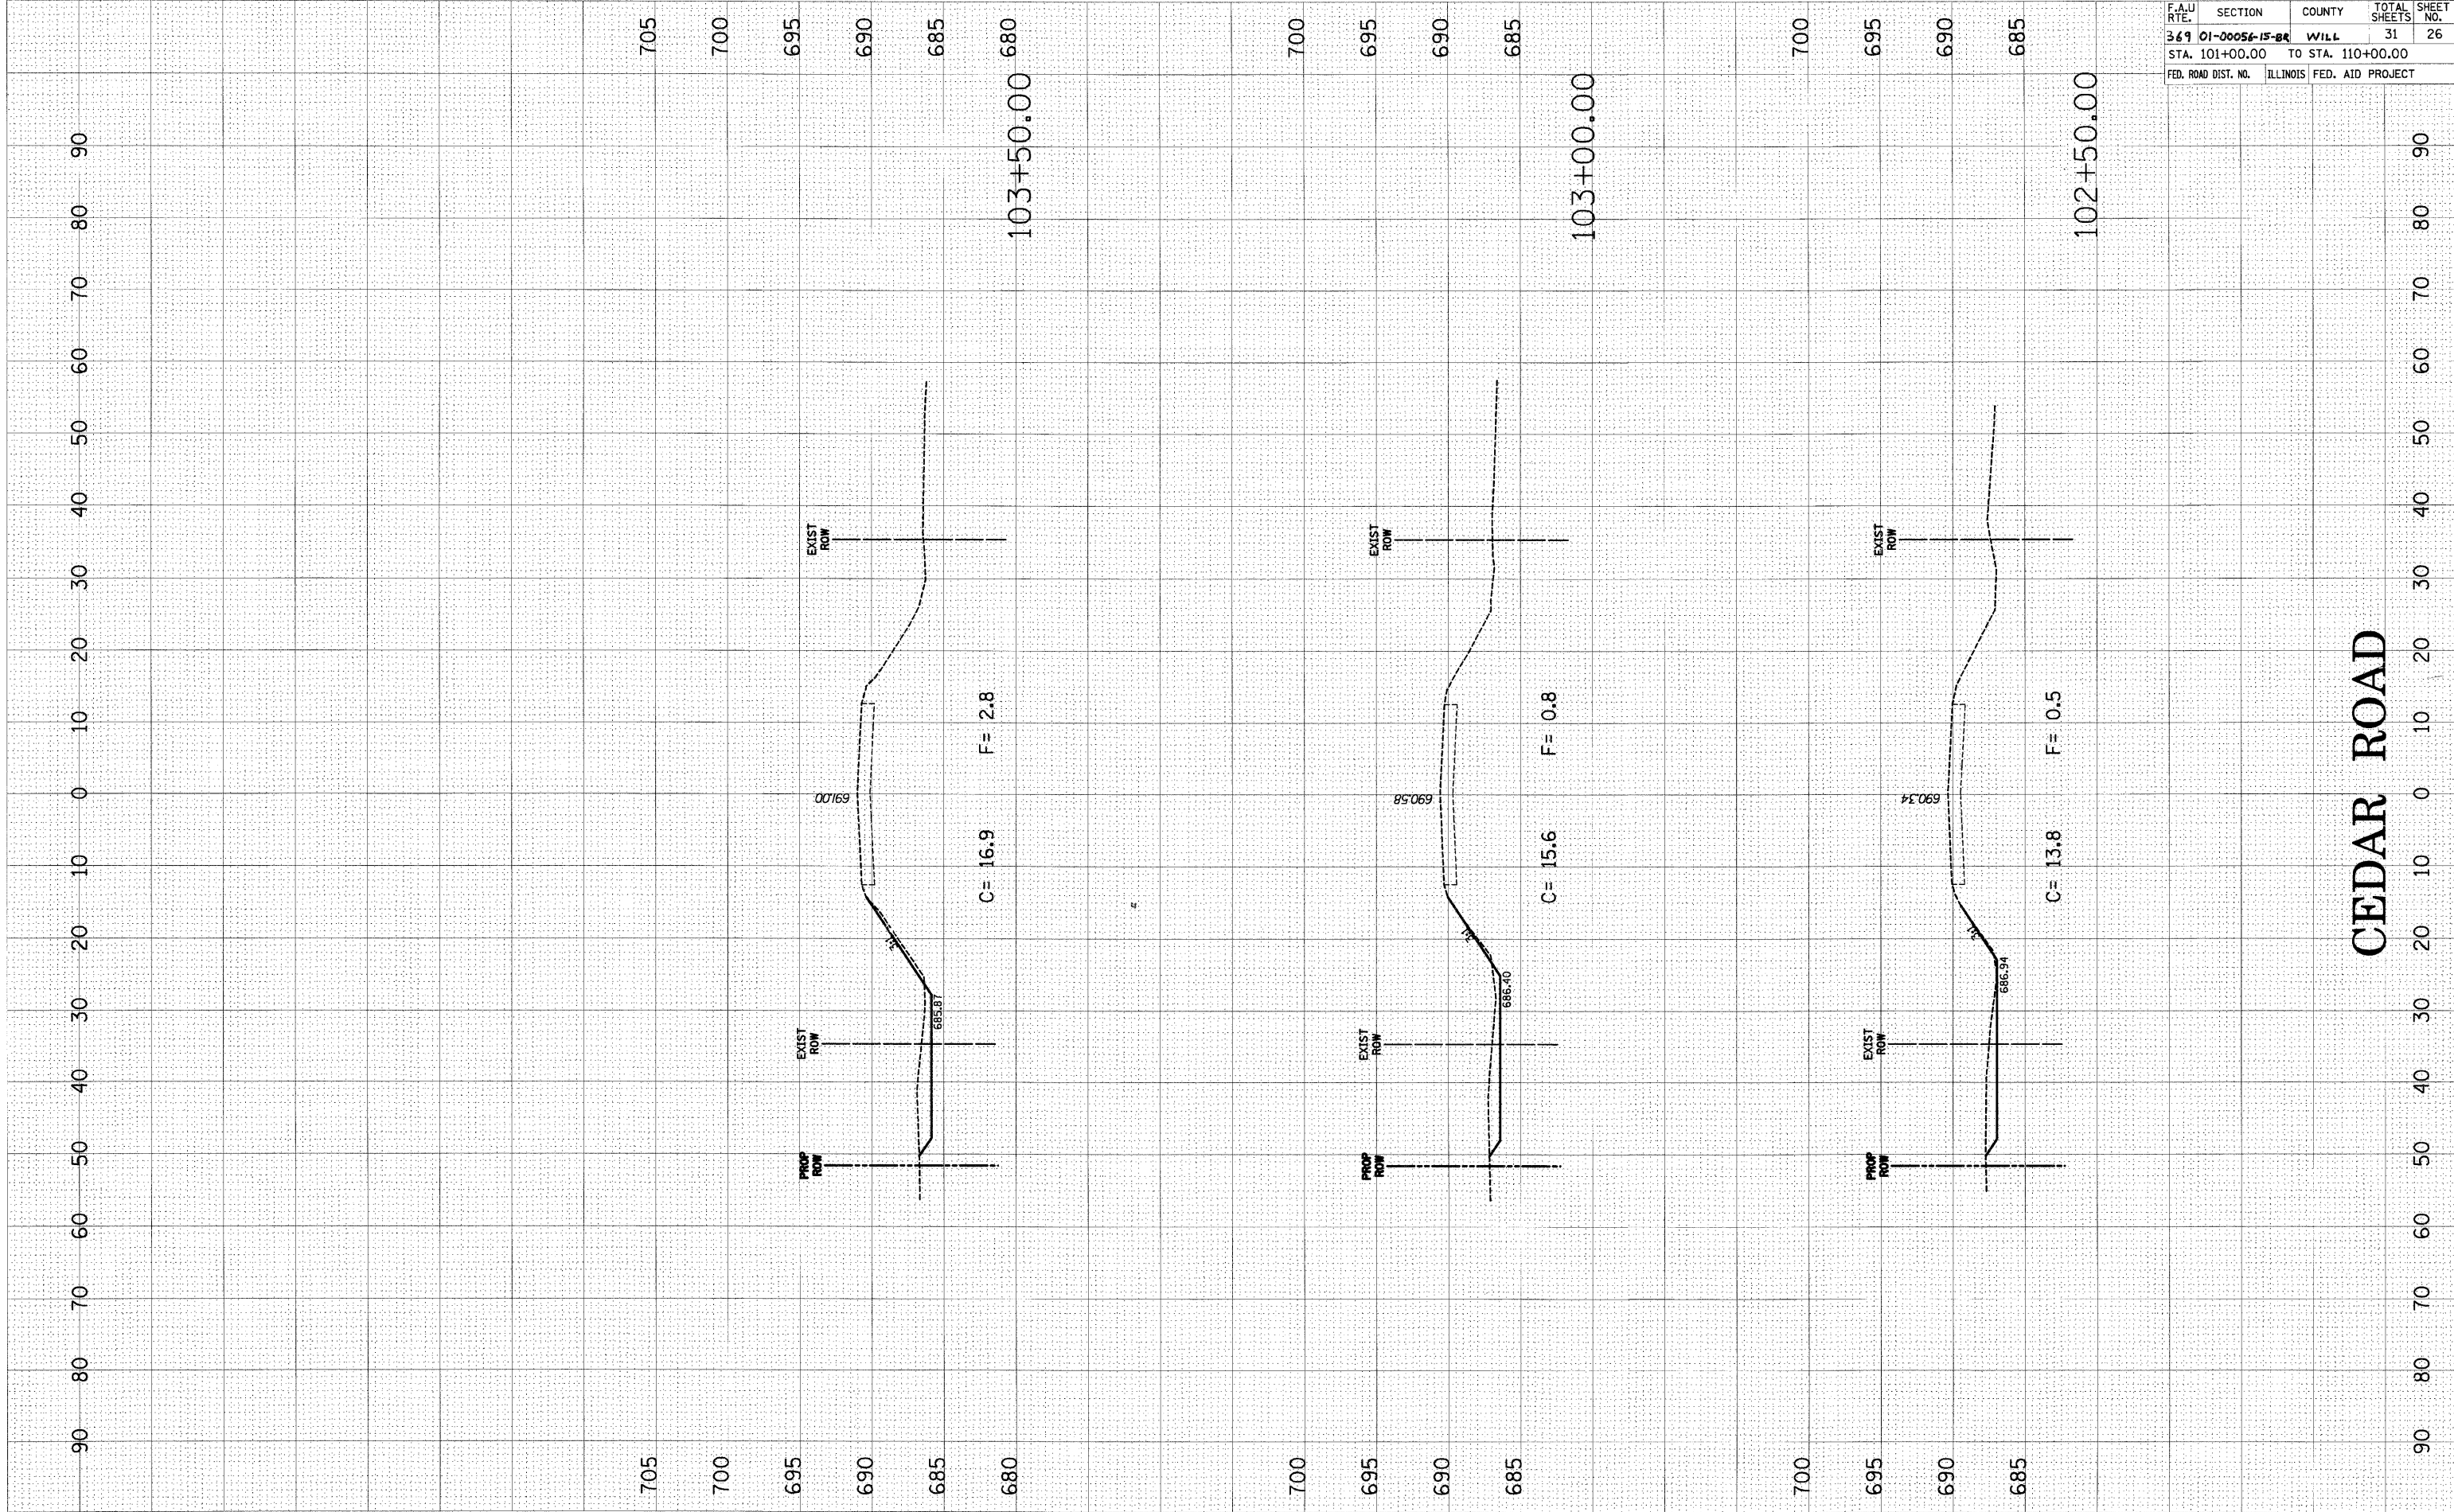

CEDAR ROAD

CONTRACT NO. 83894

F.A.U. RTE.	SECTION	COUNTY	TOTAL SHEETS	SHEET NO.
369	01-00056-15-BR	WILL	31	26
STA. 101+00.00 TO STA. 110+00.00		FED. ROAD DIST. NO. ILLINOIS FED. AID PROJECT		