


PLOT DATE = 4/15/2009
 FILE NAME = 91111111
 USER NAME = ajohnson

ORIGINAL SURVEY PLOTTED
 NOTE BOOK NO. _____
 AREAS CHECKED _____

FINAL SURVEY PLOTTED
 NOTE BOOK NO. _____
 AREAS CHECKED _____

BY _____ DATE _____

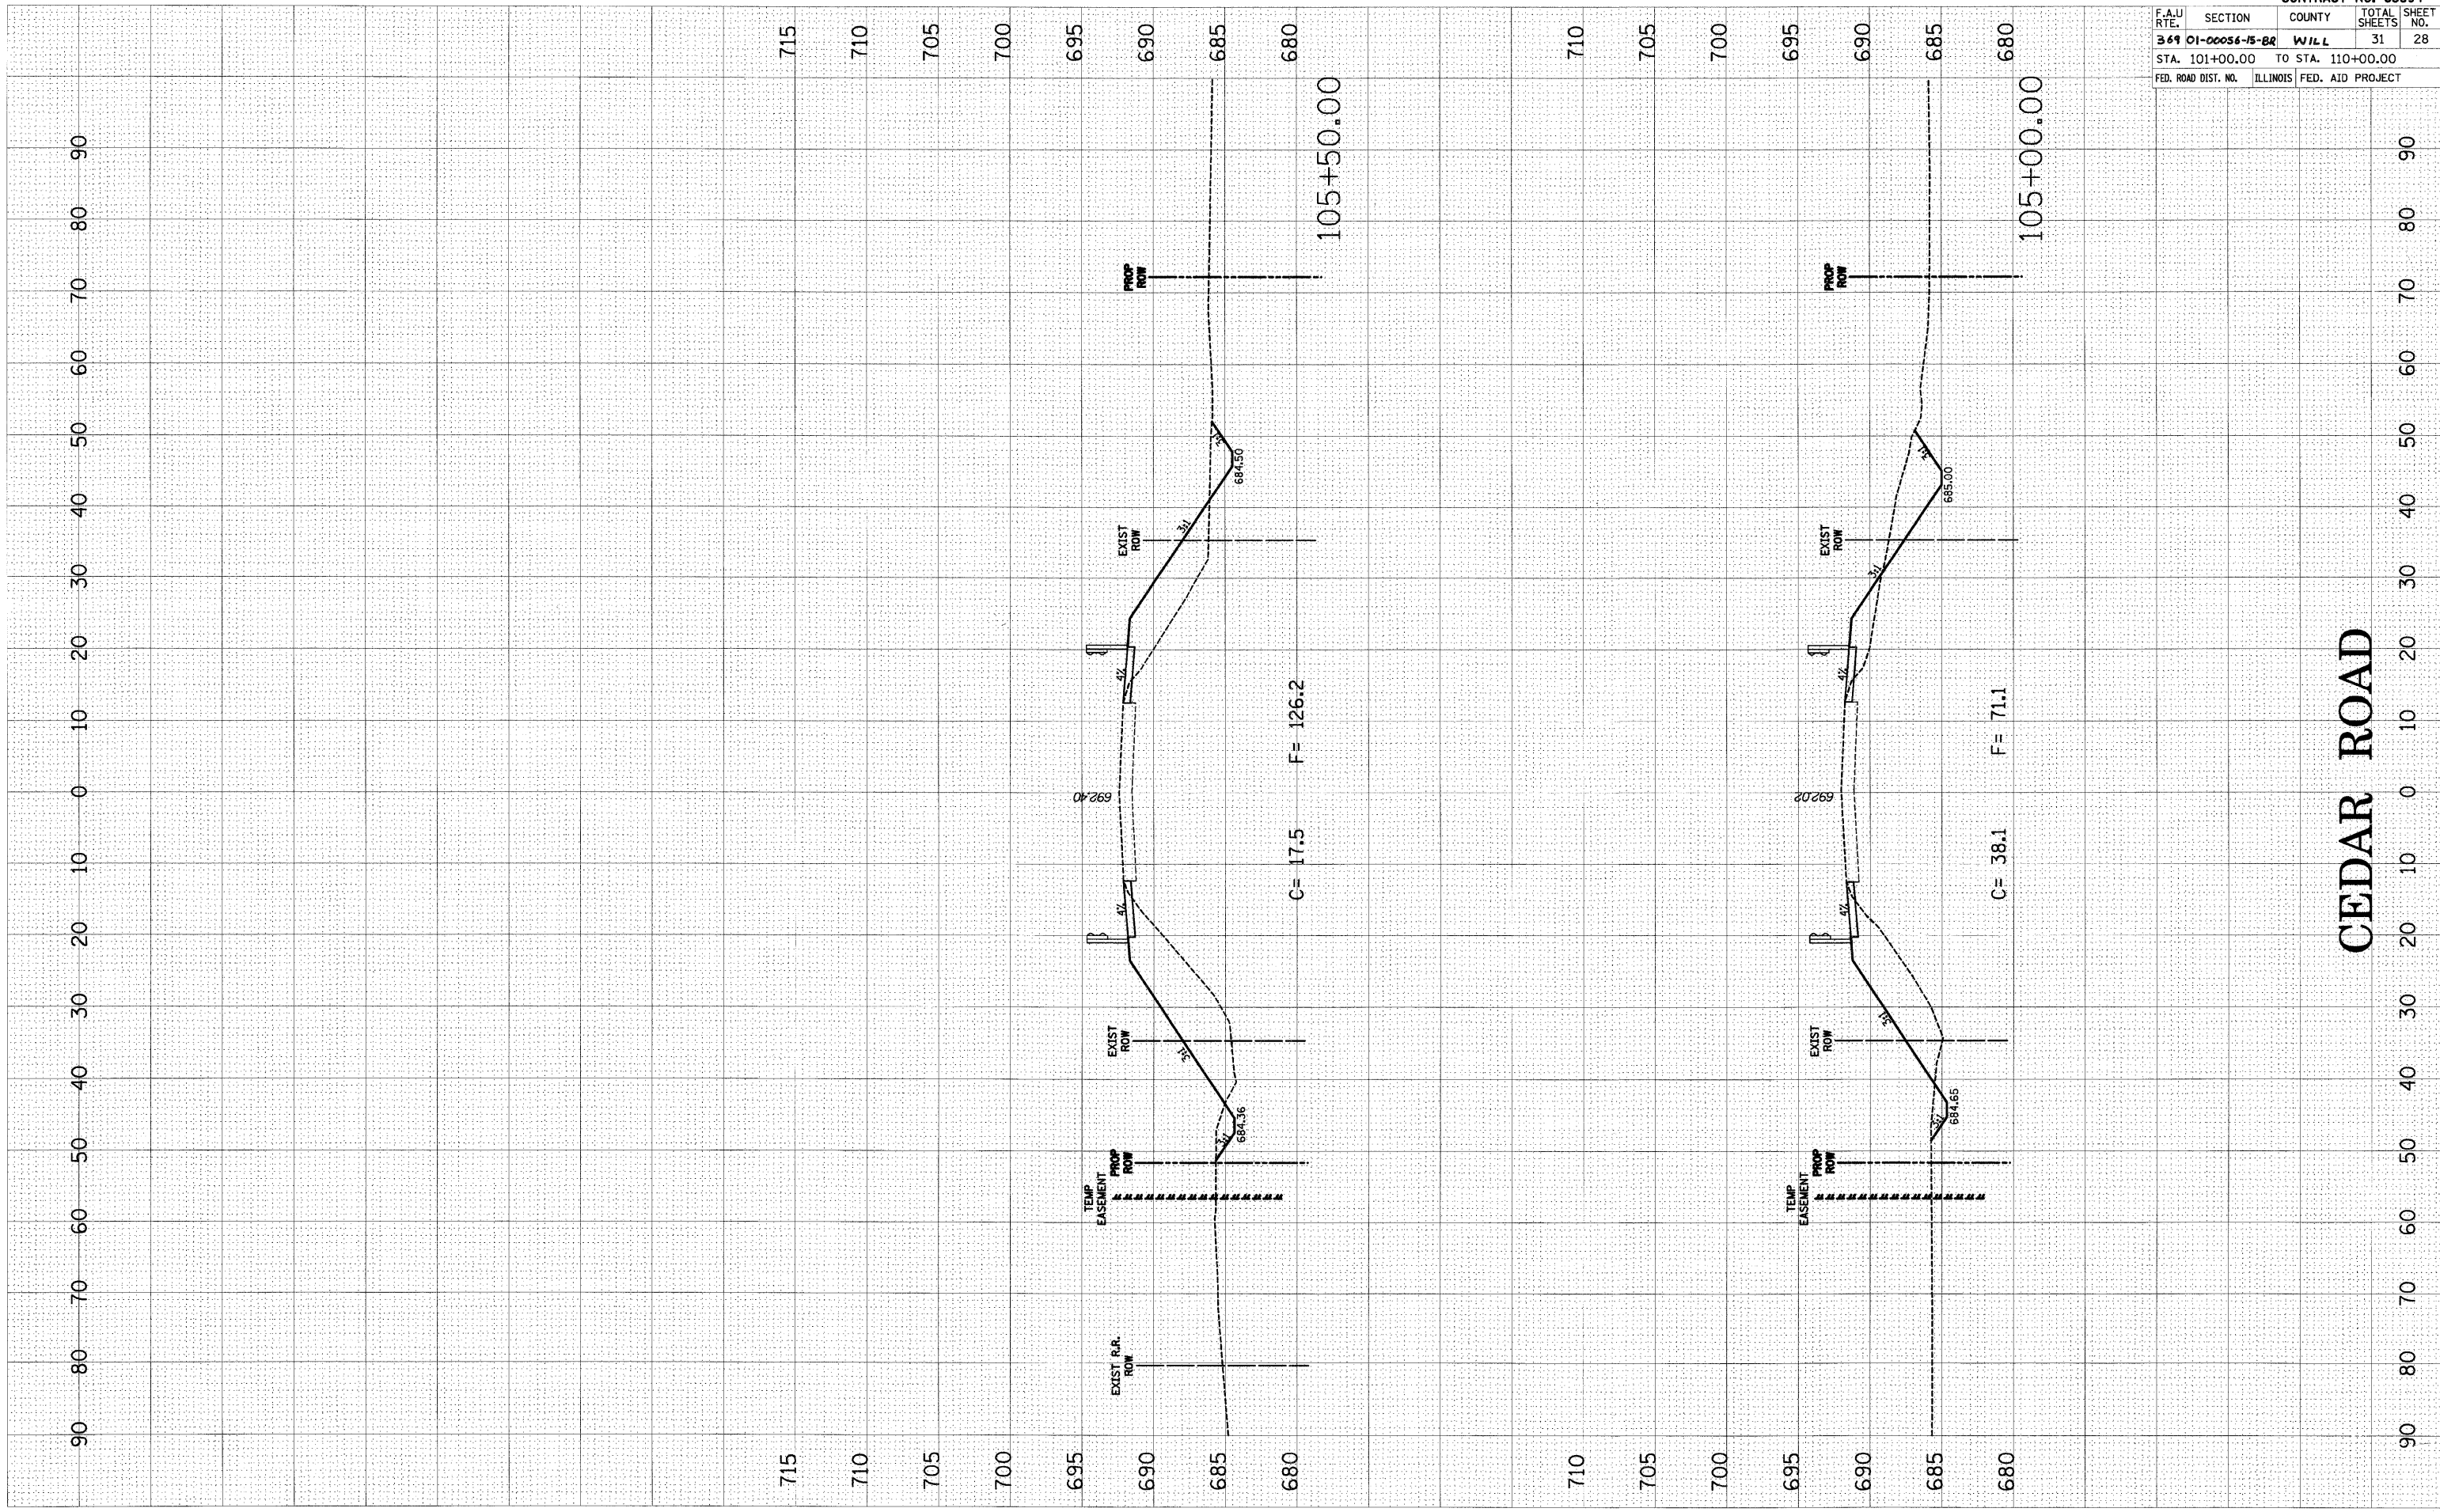

CEDAR ROAD

CONTRACT NO. 83894				
F.A.U. RTE.	SECTION	COUNTY	TOTAL SHEETS	SHEET NO.
369	01-00054-15-B2	WILL	31	28
STA. 101+00.00 TO STA. 110+00.00				
FED. ROAD DIST. NO.	ILLINOIS	FED. AID PROJECT		