


PLOT DATE: 4/16/2009
 FILE NAME: #FILEL*
 PLOT SCALE: 10HSV
 USER NAME: a.johnson

ORIGINAL SURVEYED BY DATE
 SURVEY PLOTTED
 NOTE BOOK TEMPLATE
 NO. AREAS CHECKED

FINAL SURVEYED BY DATE
 SURVEY PLOTTED
 NOTE BOOK TEMPLATE
 NO. AREAS CHECKED

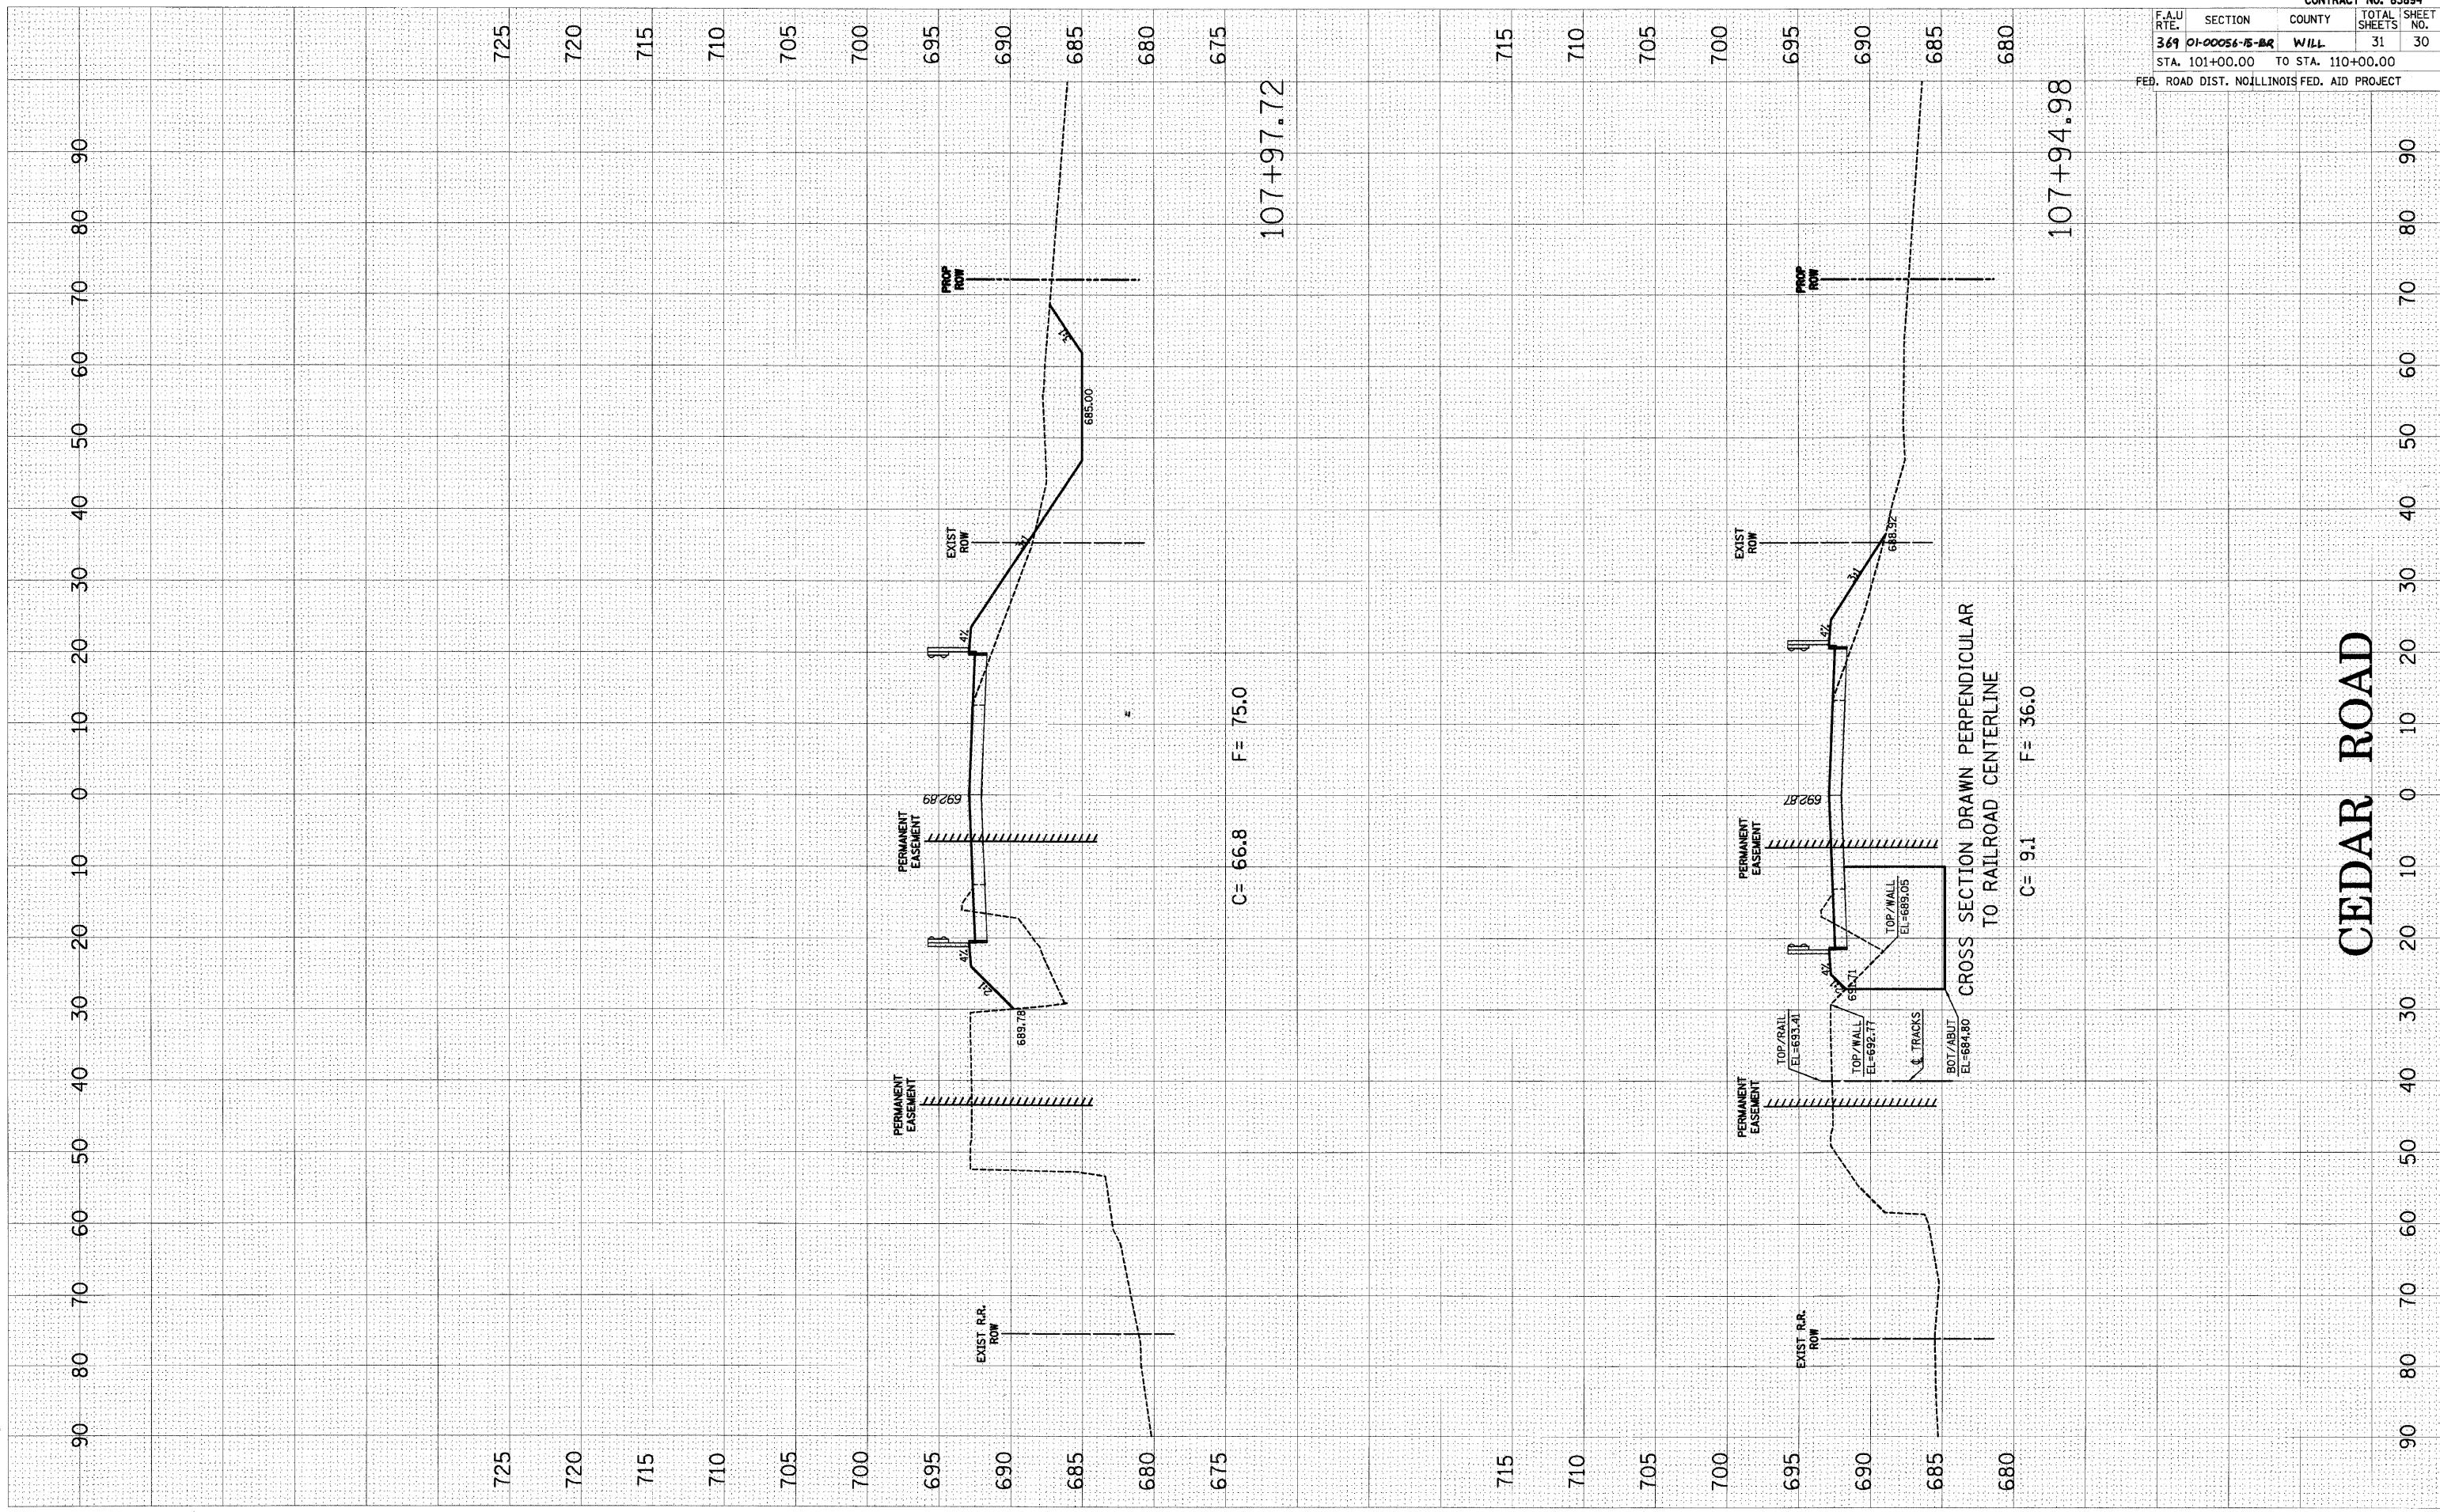

CEDAR ROAD

F.A.U. RTE.	SECTION	COUNTY	TOTAL SHEETS	SHEET NO.
369	01-00056-5-BR	WILL	31	30
STA. 101+00.00 TO STA. 110+00.00				
FED. ROAD DIST. NO. ILLINOIS FED. AID PROJECT				

CONTRACT NO. 83894