
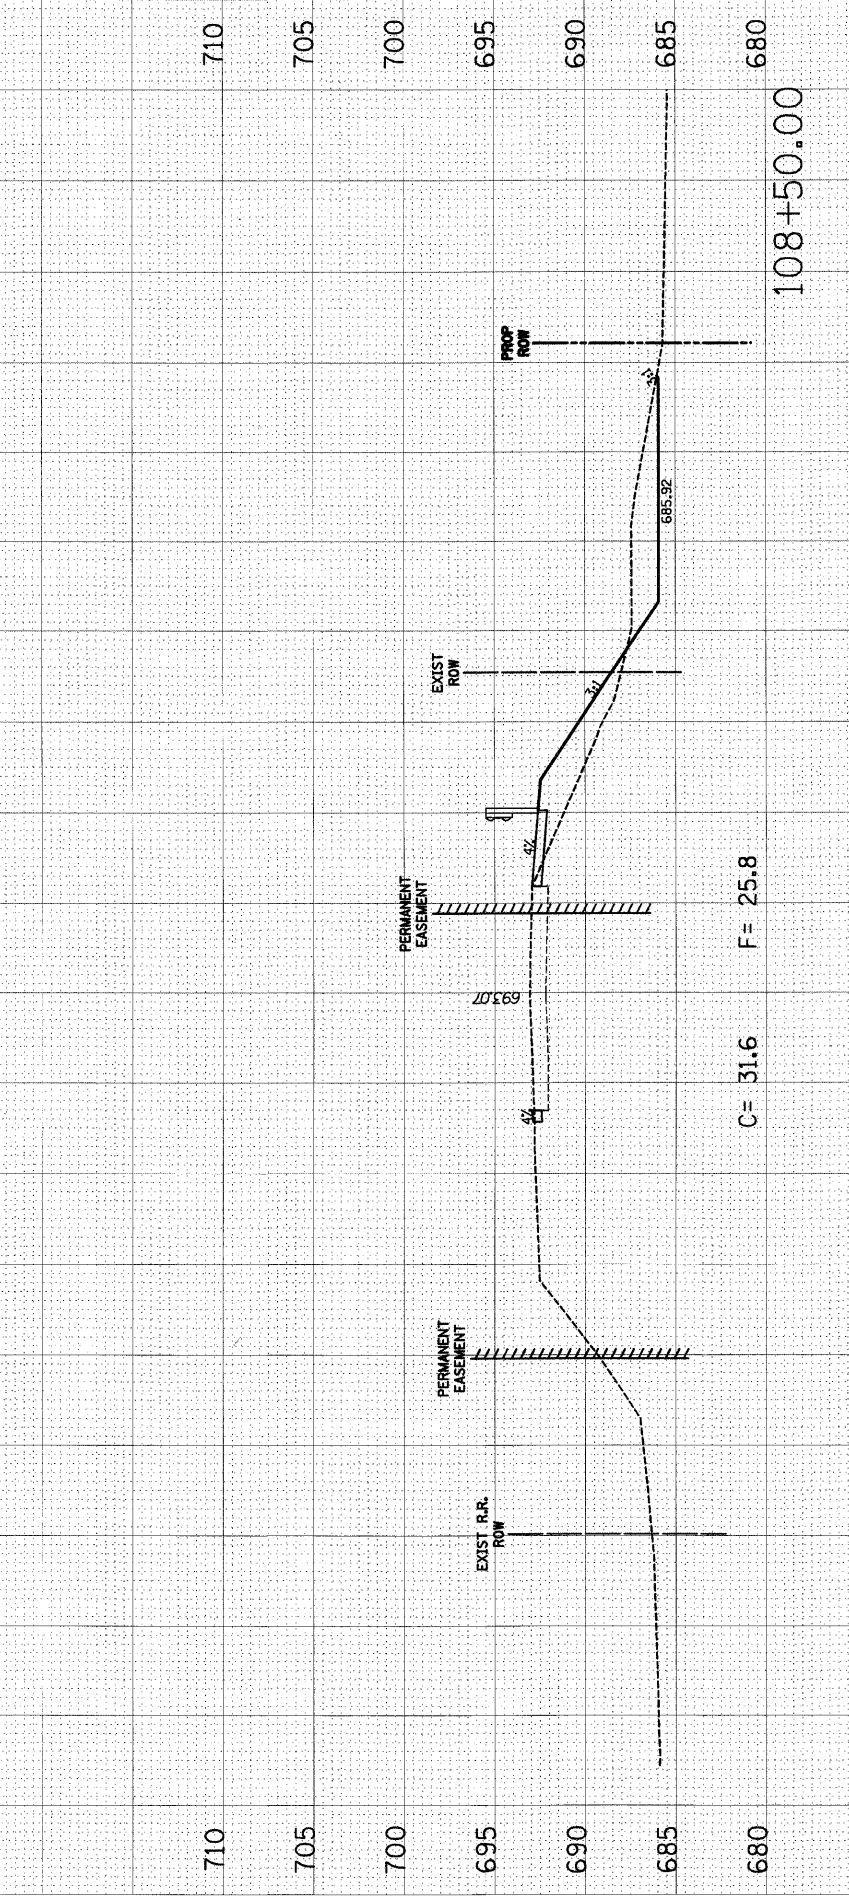
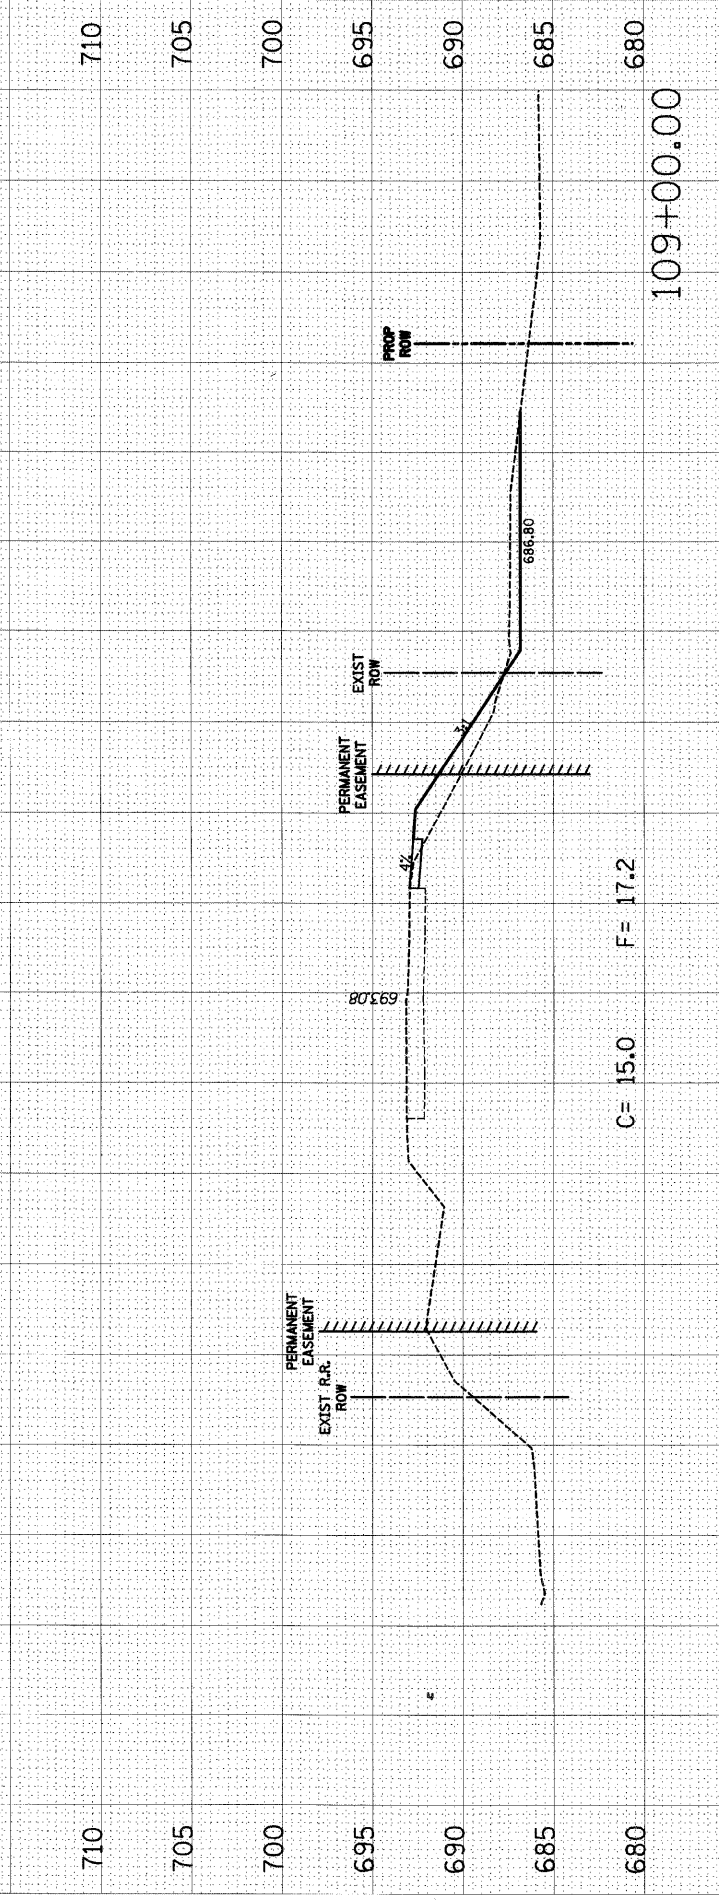


PLOT DATE = 4/16/2009
 FILE NAME = #FILEL#
 USER NAME = jgibson

ORIGINAL SURVEY SURVEYED PLOTTED DATE
 NOTE BOOK TEMPLATE
 NO. AREAS CHECKED

FINAL SURVEY SURVEYED PLOTTED DATE
 NOTE BOOK TEMPLATE
 NO. AREAS CHECKED

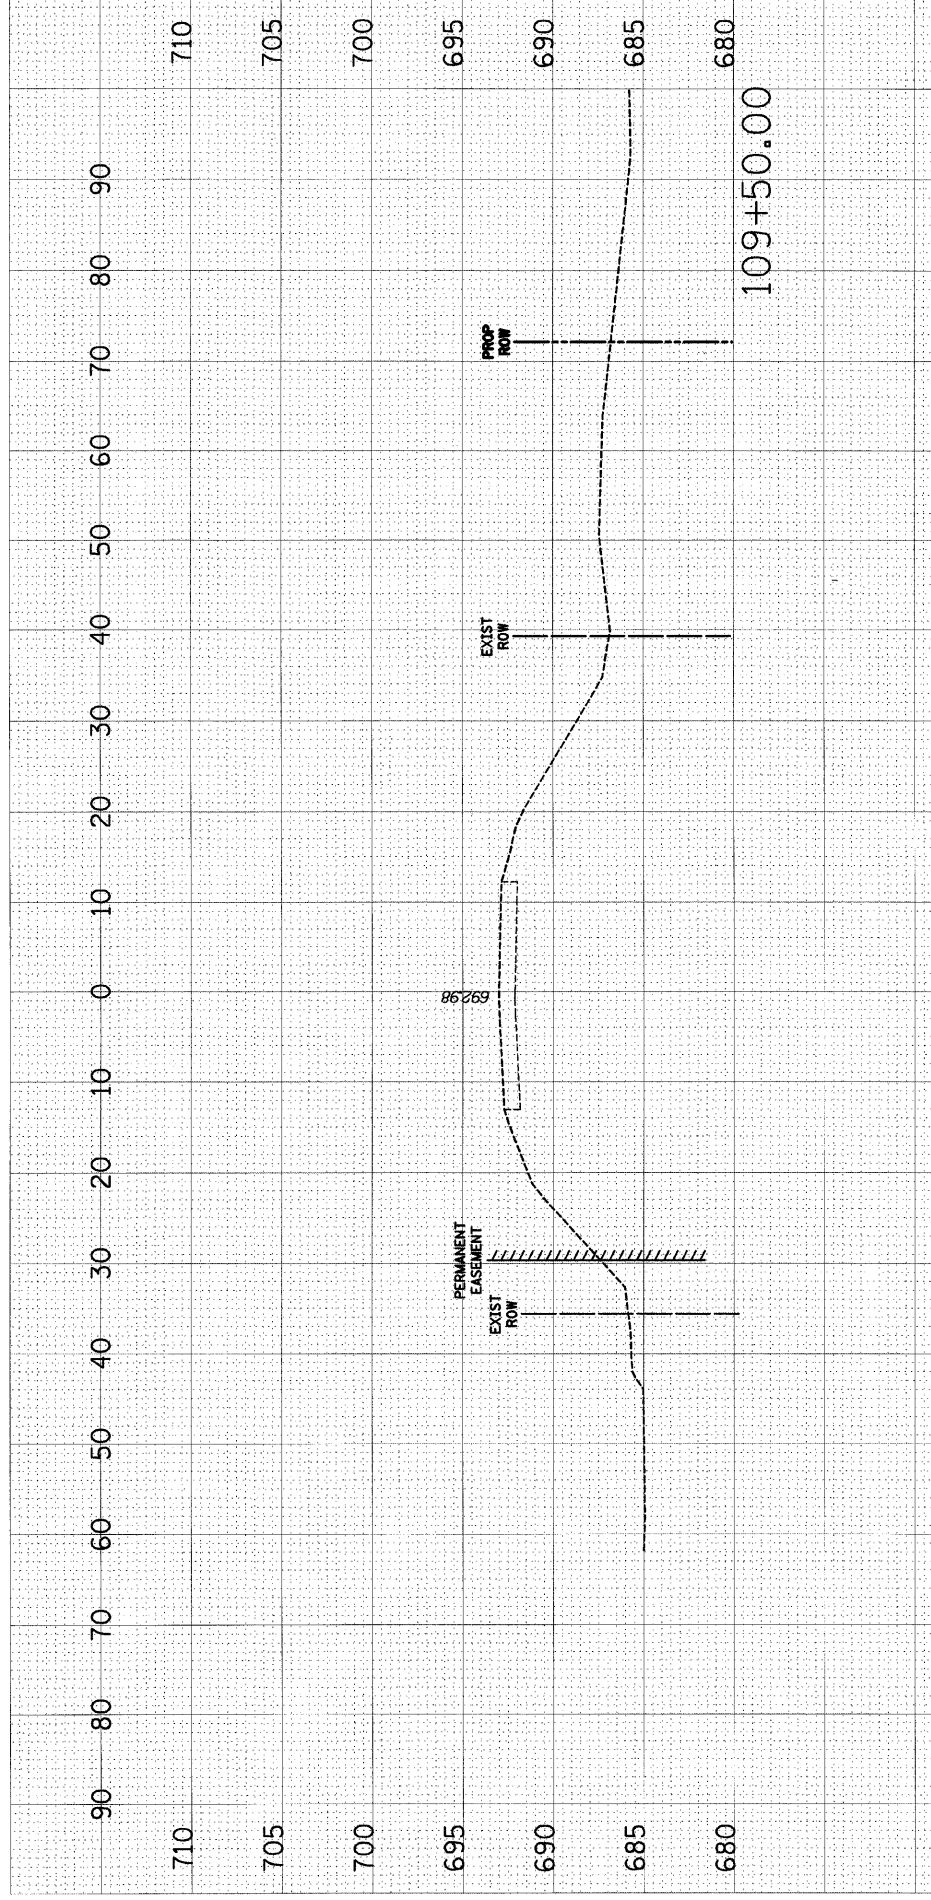

CEDAR ROAD

F.A.U. RTE.	SECTION	COUNTY	TOTAL SHEETS	SHEET NO.
361	01-00056-15-84	WILL	31	31
STA. 101+00.00 TO STA. 110+00.00				
FED. ROAD DIST. NO. ILLINOIS FED. AID PROJECT				

CONTRACT NO. 83894