

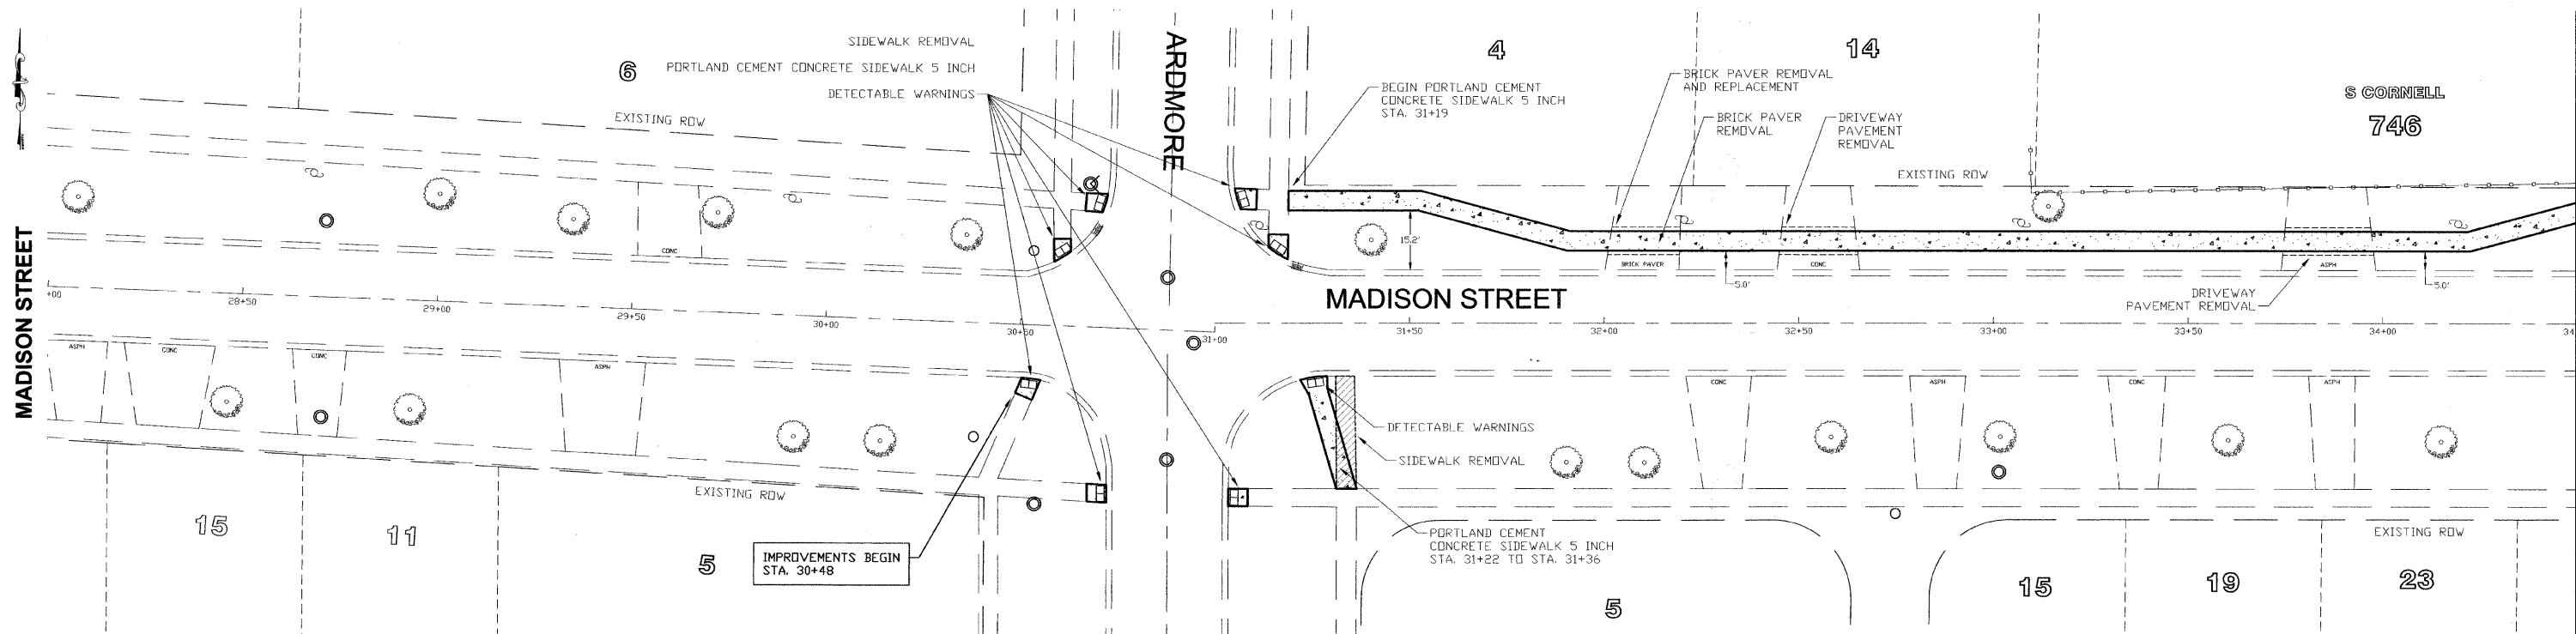


FAU RTE	SECTION	COUNTY	TOTAL SHEETS	SHEET NO
1426	05-00079-00-SW	DUPAGE	22	4
STA. 28+00.00		TO STA. 41+00.00		
FED. ROAD DIST. NO. 1		ILLINOIS	FED. AID PROJECT	
CONTRACT NO. 83981				

**MADISON STREET - PROPOSED IMPROVEMENTS**

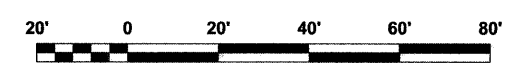

**MADISON STREET - PROPOSED IMPROVEMENTS**

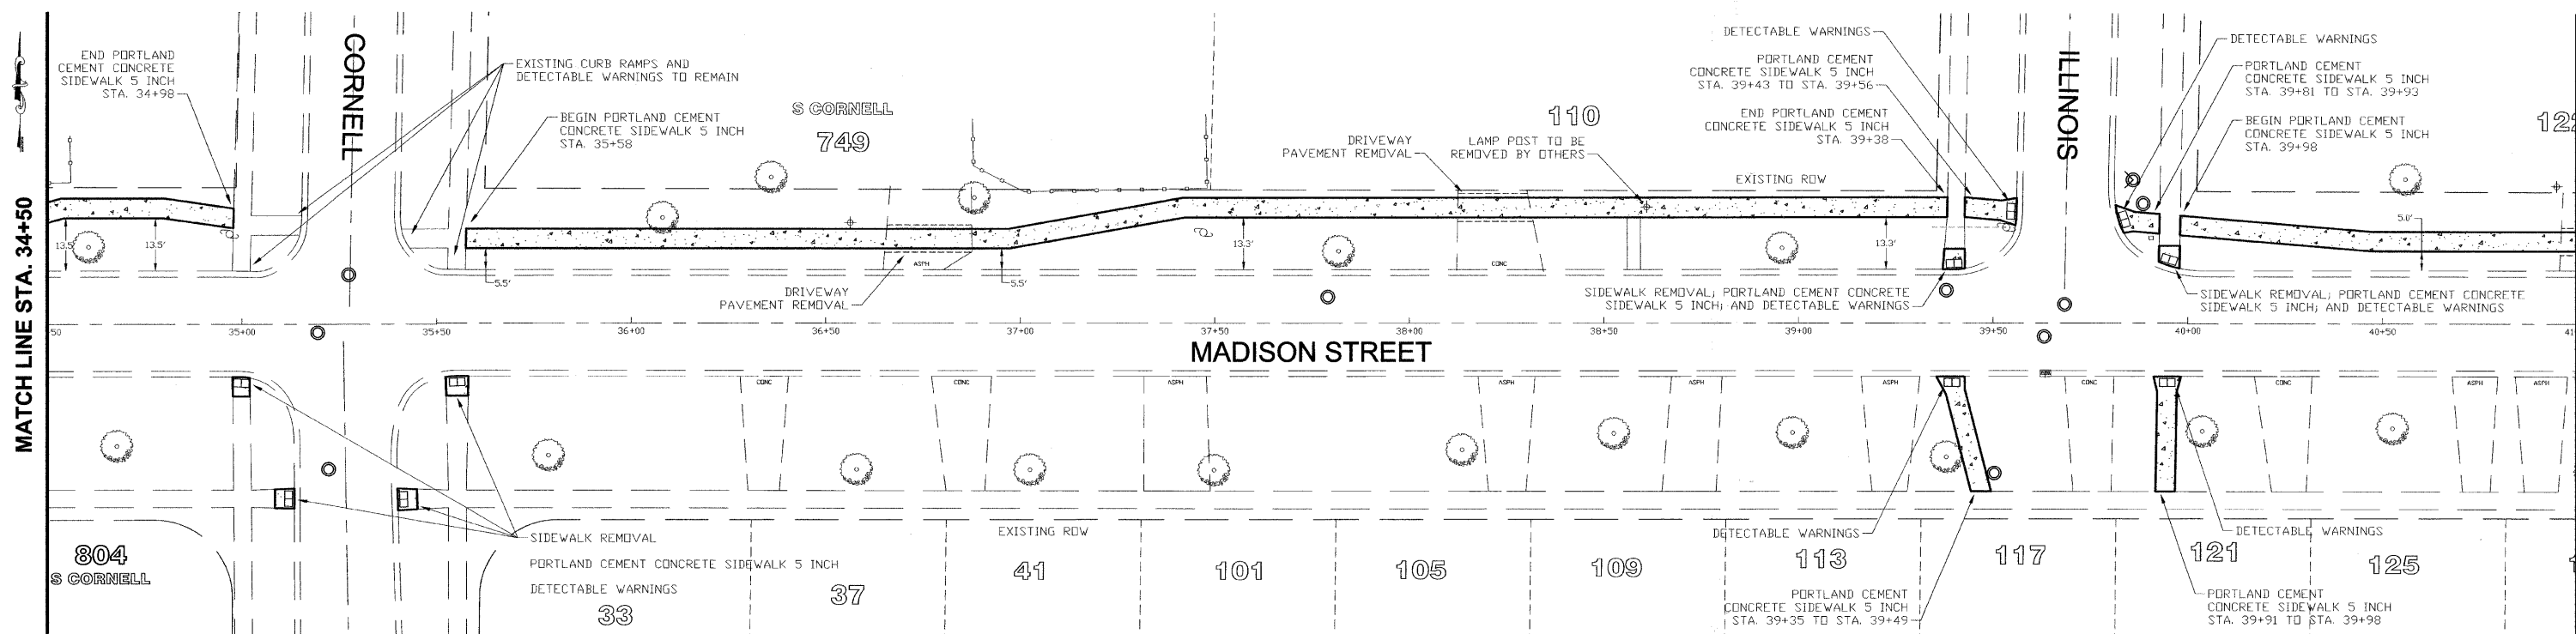

**VILLAGE OF VILLA PARK**  
**ENGINEERING DIVISION**  
 VYDAS JURKELIS, P.E. - VILLAGE ENGINEER  
 20 SOUTH ARDMORE AVENUE • PHONE (630) 834-8505  
 VILLA PARK, ILLINOIS 60181-2696 • FAX (630) 834-8509

REVISIONS	
NAME	DATE
PER IDOT REVIEW	03/03/08
PER IDOT REVIEW	06/03/09
PER IDOT REVIEW	07/10/09

VILLAGE OF VILLA PARK, ILLINOIS  
**PLAN**  
**MADISON STREET**  
**STA 28+00 TO STA 41+00**  
**SHEET 1 OF 4**  
 SCALE: 1" = 20'  
 DATE: 11/07/2007  
 DRAWN BY: K.L.M.  
 CHECKED BY: V.I.V.