

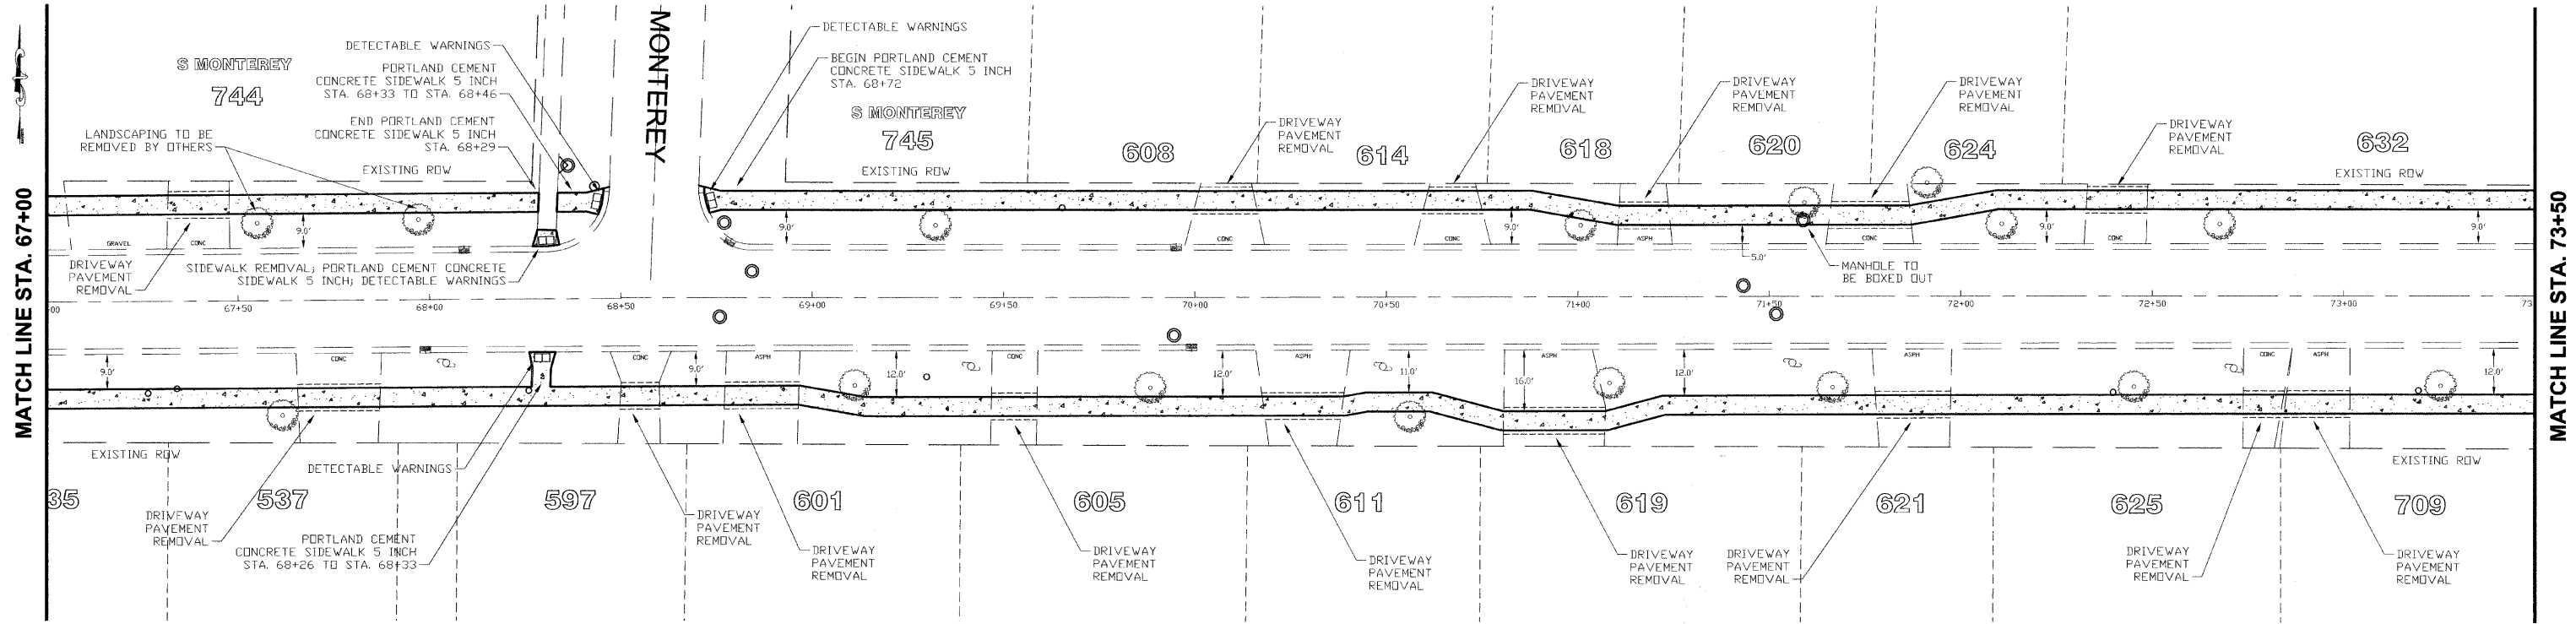


FAU RTE	SECTION	COUNTY	TOTAL SHEETS	SHEET NO
1426	05-00079-00-SW	DUPAGE	22	7
STA. 67+00.00		TO STA. 77+48.00		
FED. ROAD DIST. NO. 1		ILLINOIS	FED. AID PROJECT	
CONTRACT NO. 83981				

MADISON STREET - PROPOSED IMPROVEMENTS

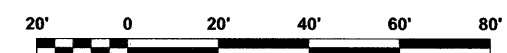

MADISON STREET - PROPOSED IMPROVEMENTS

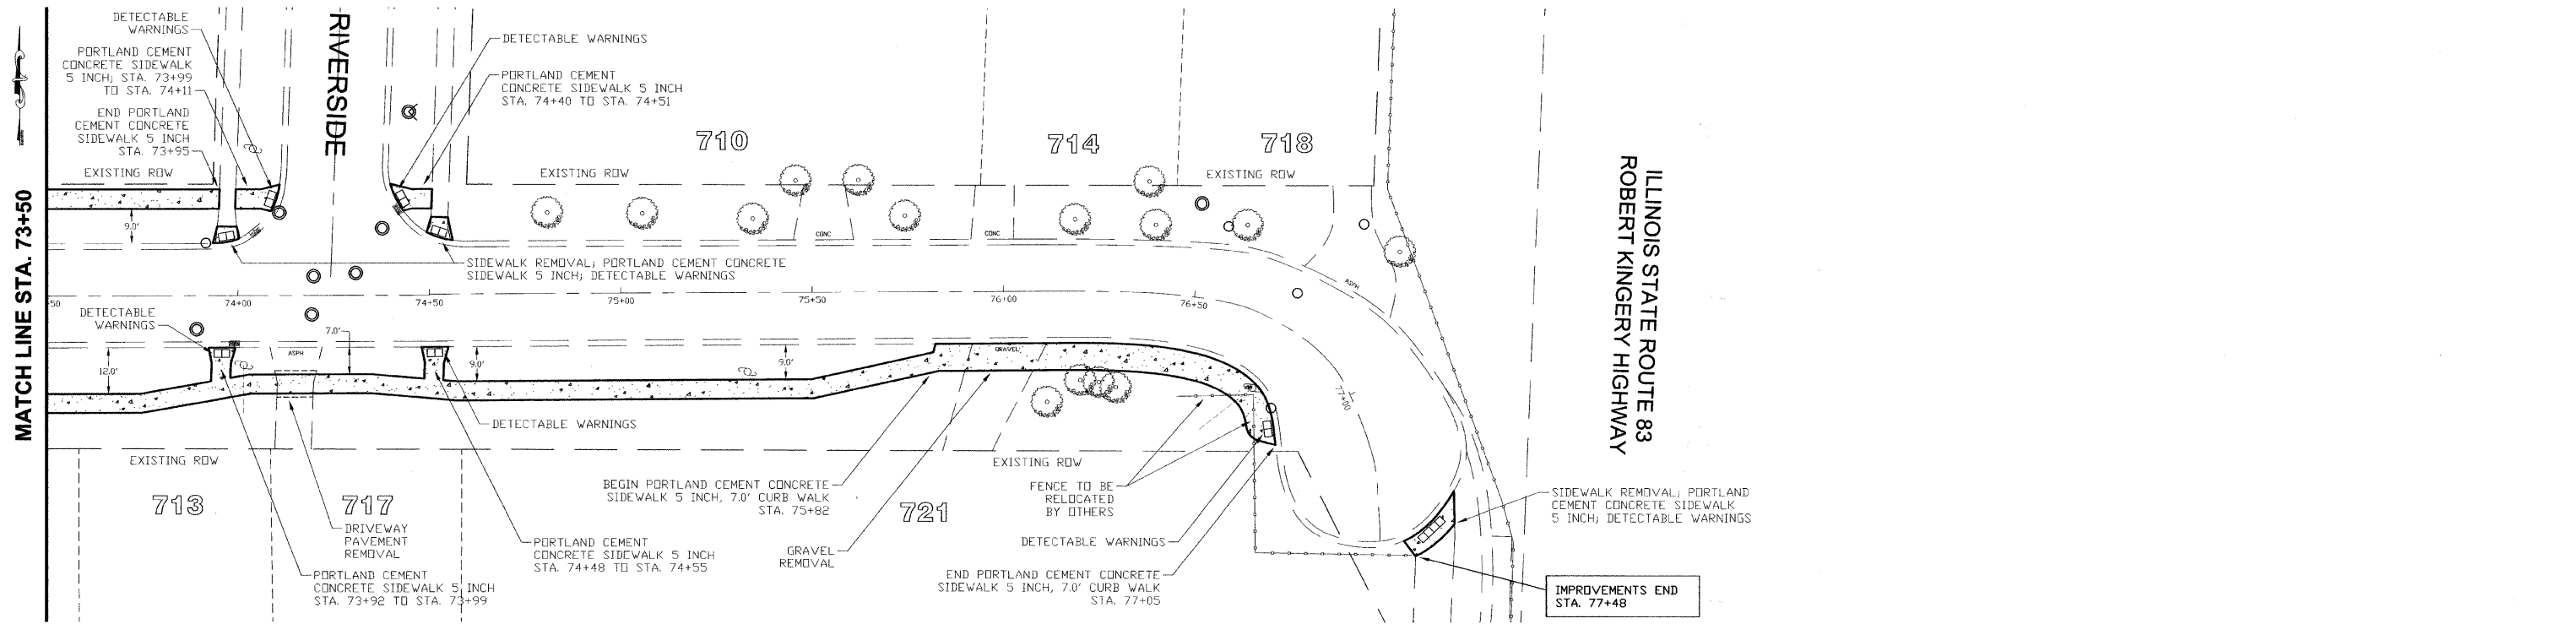

VILLAGE OF VILLA PARK
 ENGINEERING DIVISION
 20 SOUTH ARDMORE AVENUE
 VILLA PARK, ILLINOIS 60181-2696
 PHONE (630) 834-8505
 FAX (630) 834-8509

REVISIONS	
NAME	DATE
PER IDOT REVIEW	03/03/08
PER IDOT REVIEW	06/03/09
PER IDOT REVIEW	07/10/09

VILLAGE OF VILLA PARK, ILLINOIS
PLAN
MADISON STREET
 STA 67+00 TO STA 77+48
 SHEET 4 OF 4
 SCALE: 1" = 20'
 DATE: 11/07/2007
 DRAWN BY: K.L.M.
 CHECKED BY: V.I.V.