
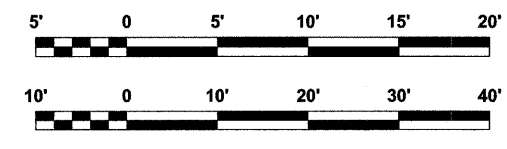


FAU RTE	SECTION	COUNTY	TOTAL SHEETS	SHEET NO
1426	05-00079-00-SW	DUPAGE	22	9
STA. 35+00.00		TO STA. 38+50.00		
FED. ROAD DIST. NO. 1	ILLINOIS	FED. AID PROJECT		
CONTRACT NO. 83981				

MADISON STREET STA 35+00 - 38+50

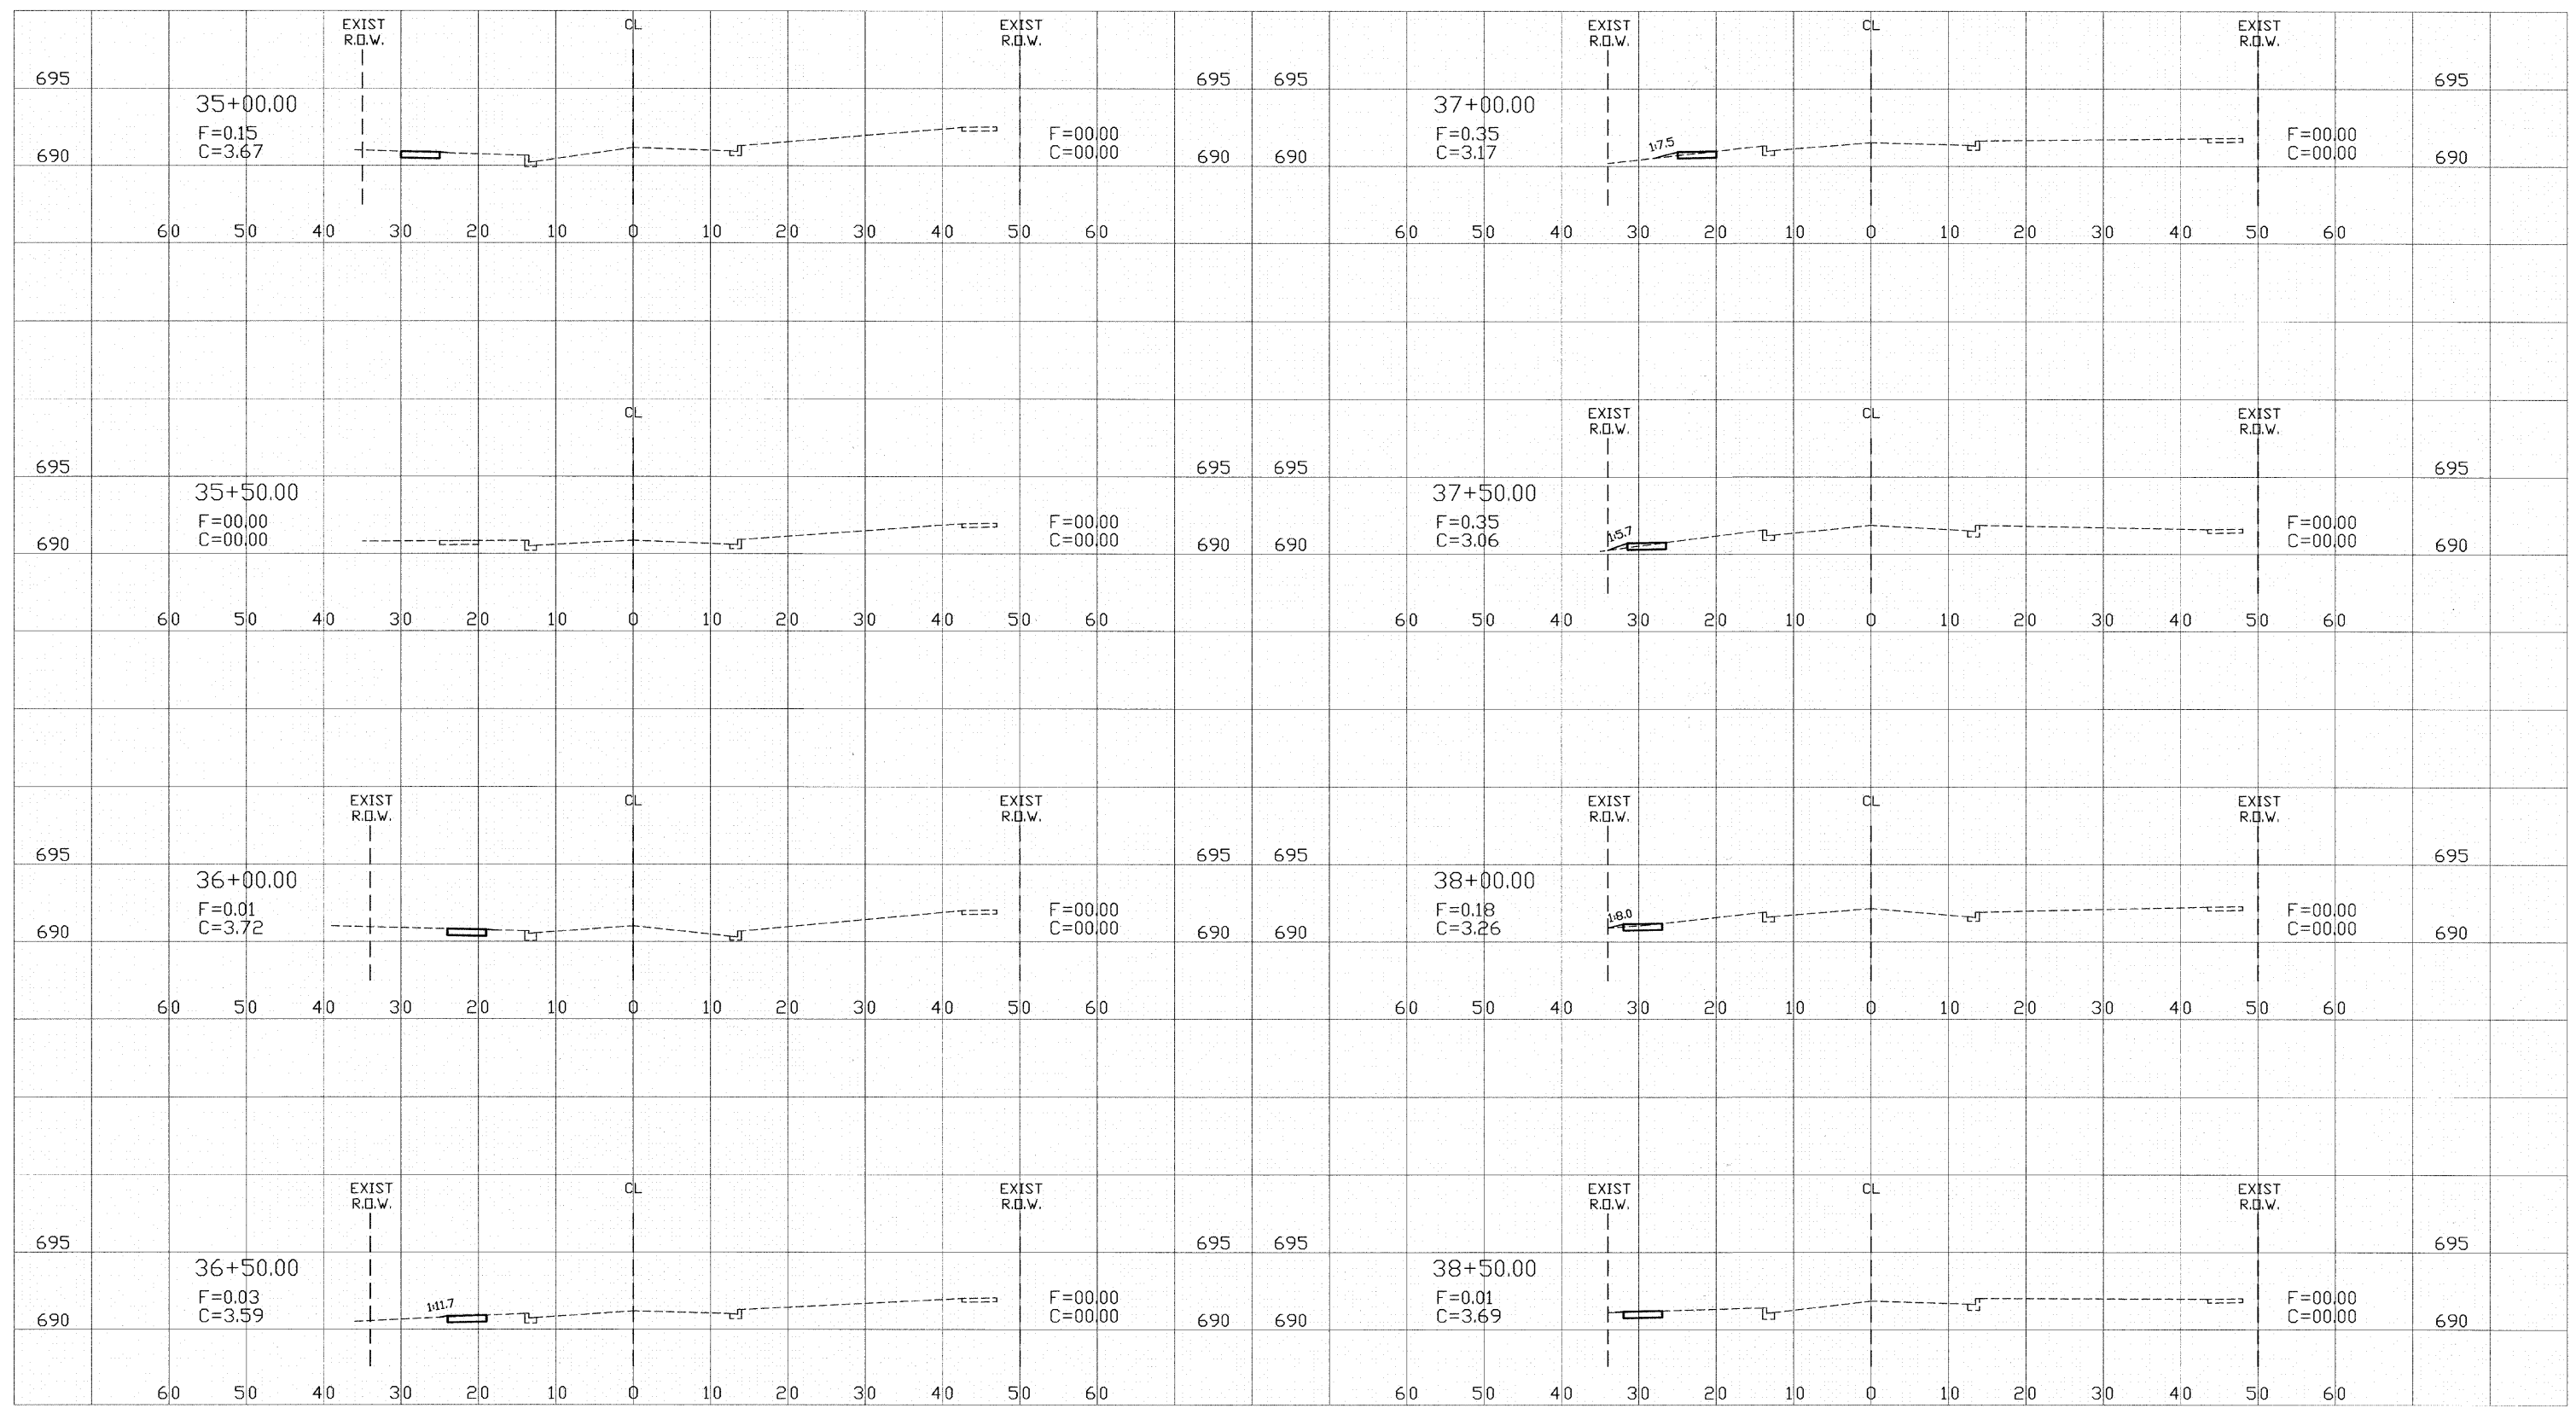

VILLAGE OF VILLA PARK
 ENGINEERING DIVISION
 VYDAS JURKELIS, P.E. - VILLAGE ENGINEER
 20 SOUTH ARDMORE AVENUE • PHONE (630) 834-8505
 VILLA PARK, ILLINOIS 60181-2696 • FAX (630) 834-8509

REVISIONS	
NAME	DATE
PER IDOT REVIEW	03/03/08
PER IDOT REVIEW	06/03/09
PER IDOT REVIEW	07/10/09

VILLAGE OF VILLA PARK, ILLINOIS
CROSS SECTIONS
MADISON STREET
STA 35+00 TO STA 38+50
SHEET 2 OF 12

SCALE: NOTED
 DATE: 11/07/2007

DRAWN BY: V.I.V.
 CHECKED BY: K.L.M..