
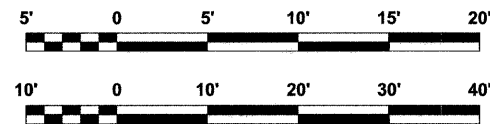


FAU RTE	SECTION	COUNTY	TOTAL SHEETS	SHEET NO
1426	05-00079-00-SW	DUPAGE	22	10
STA. 39+00.00		TO STA. 42+50.00		
FED. ROAD DIST. NO. 1		ILLINOIS	FED. AID PROJECT	
CONTRACT NO. 83981				

MADISON STREET STA 39+00 - 42+50

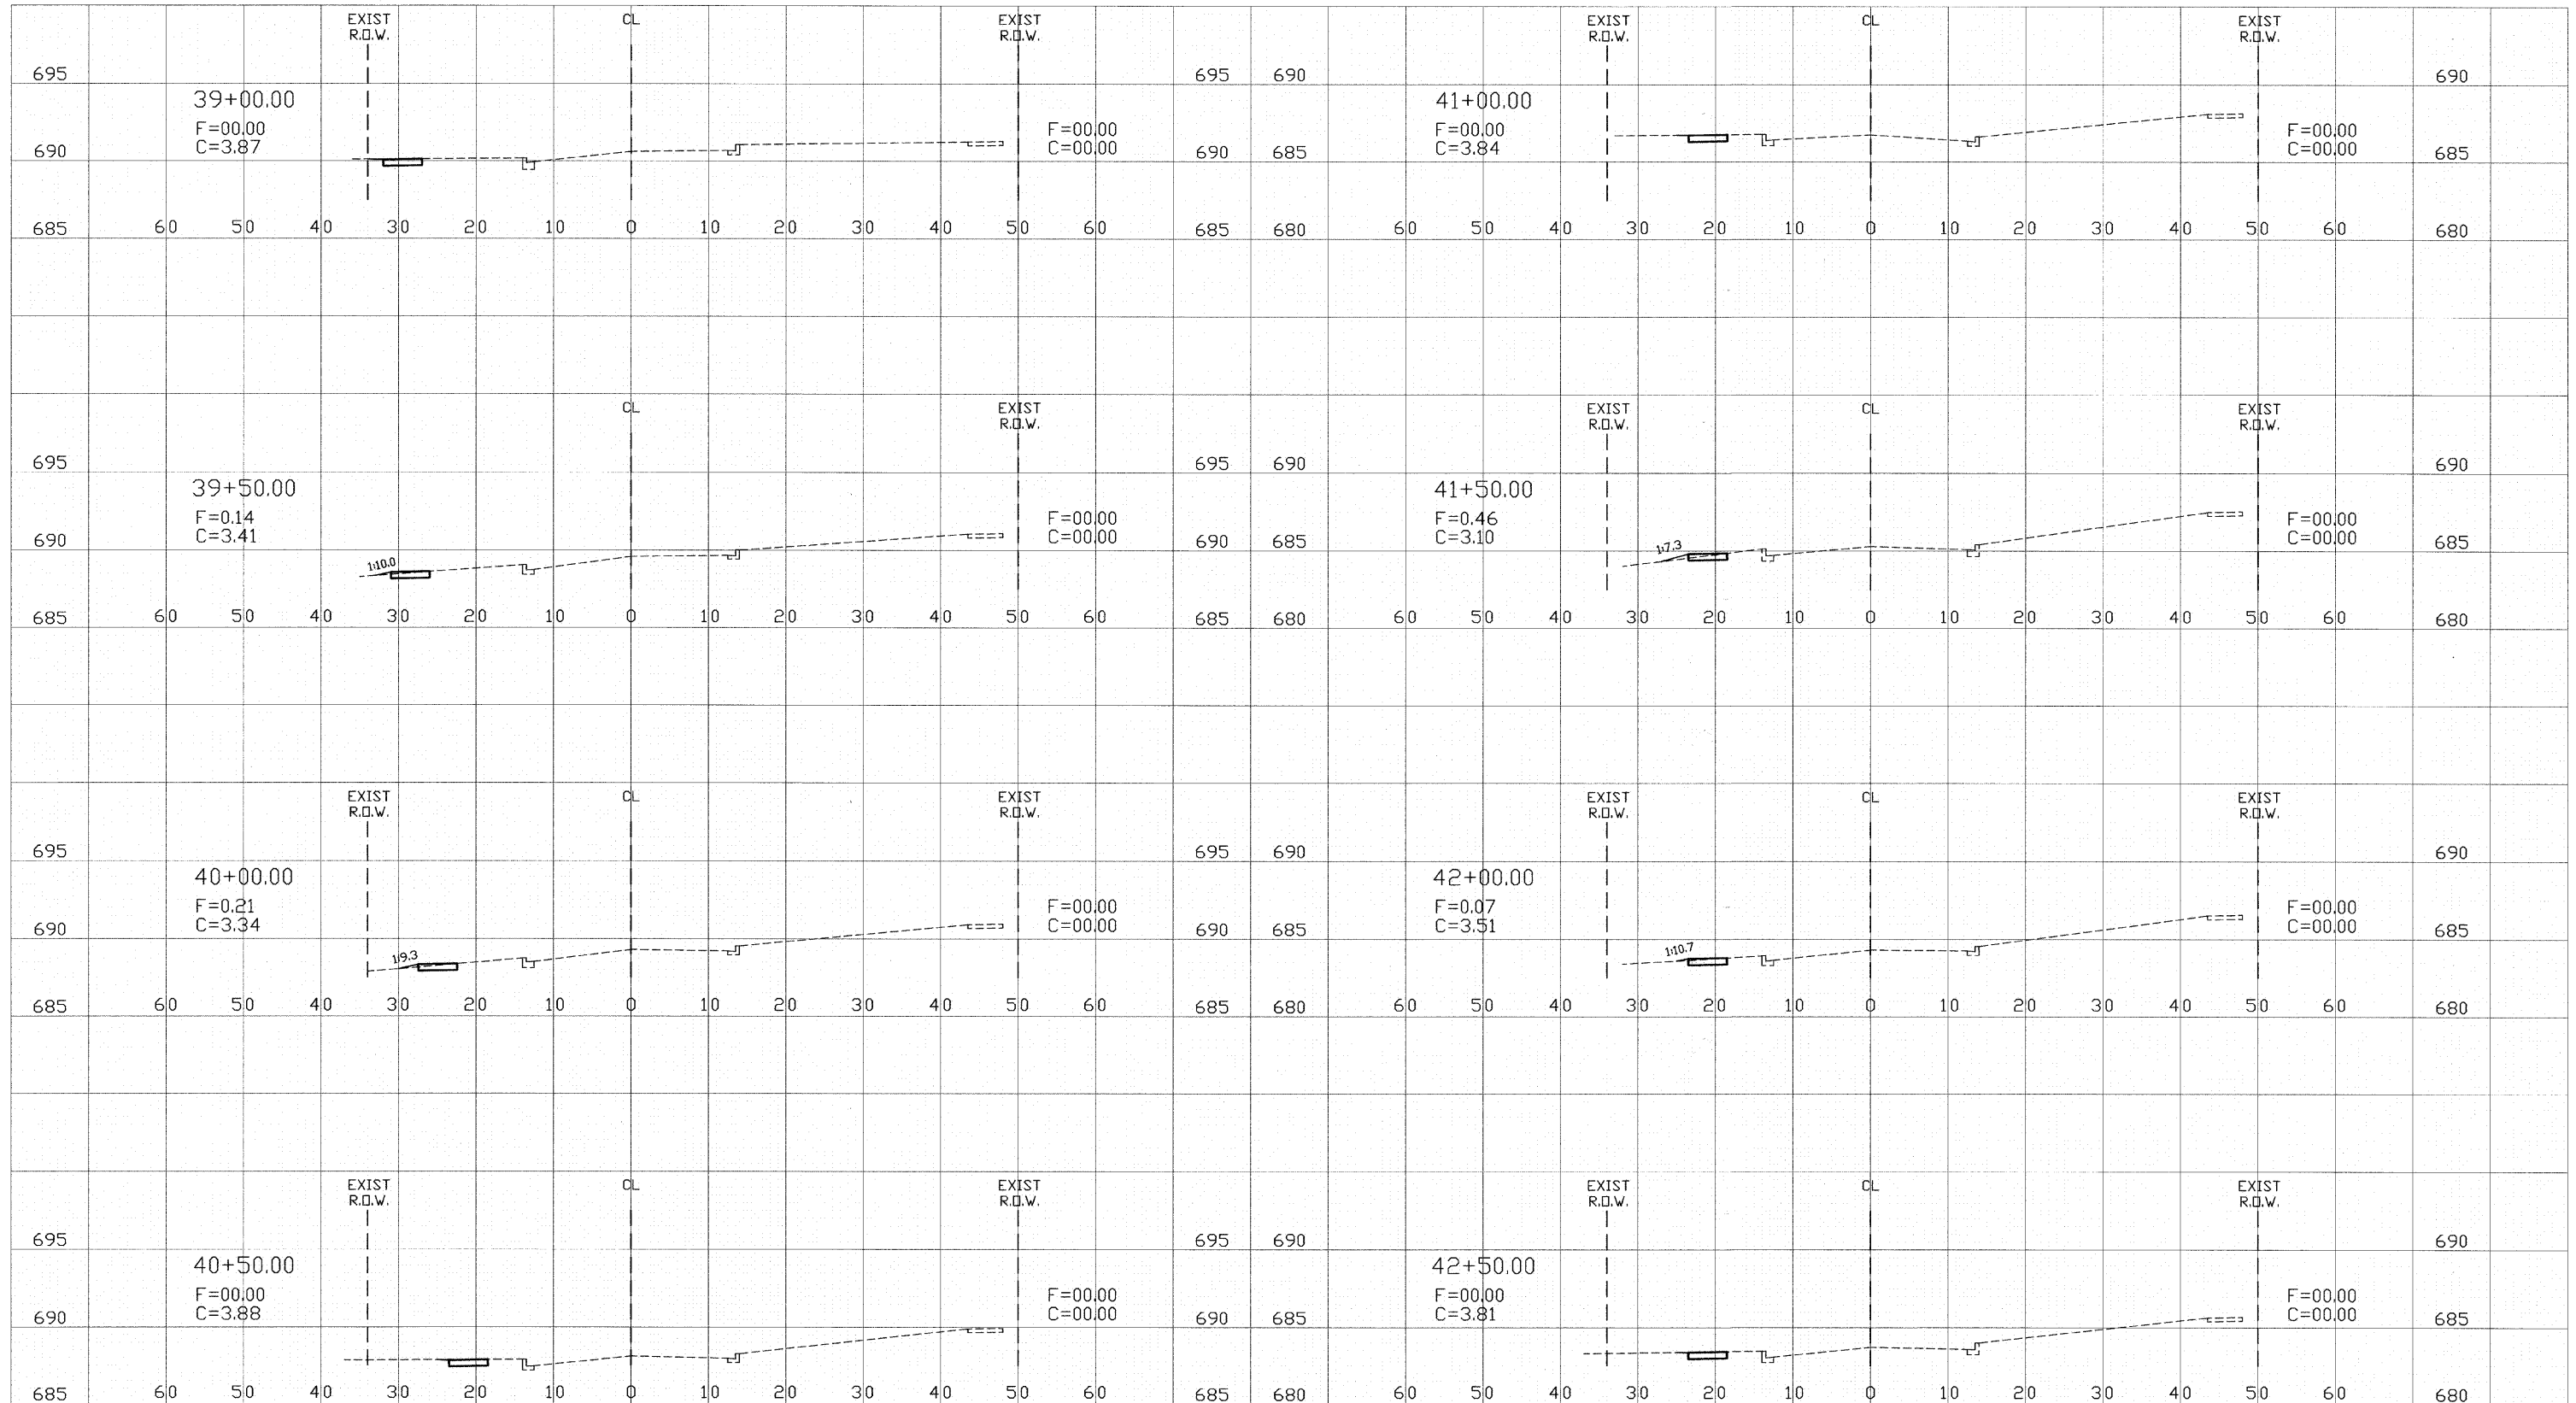

VILLAGE OF VILLA PARK
ENGINEERING DIVISION
VYDAS JURKELIS, P.E. - VILLAGE ENGINEER
20 SOUTH ARDMORE AVENUE • PHONE (630) 834-8505
VILLA PARK, ILLINOIS 60181-2686 • FAX (630) 834-8509

REVISIONS	
NAME	DATE
PER IDOT REVIEW	03/03/08
PER IDOT REVIEW	06/03/09
PER IDOT REVIEW	07/10/09

VILLAGE OF VILLA PARK, ILLINOIS
CROSS SECTIONS
MADISON STREET
STA 39+00 TO STA 42+50
SHEET 3 OF 12

SCALE: NOTED
DATE: 11/07/2007

DRAWN BY: V.I.V.
CHECKED BY: K.L.M.