
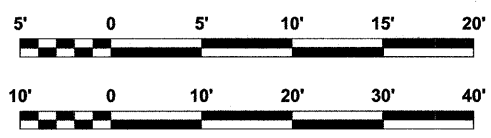


|                       |                |                  |                  |          |
|-----------------------|----------------|------------------|------------------|----------|
| FAU RTE               | SECTION        | COUNTY           | TOTAL SHEETS     | SHEET NO |
| 1426                  | 05-00079-00-SW | DUPAGE           | 22               | 11       |
| STA. 43+00.00         |                | TO STA. 46+50.00 |                  |          |
| FED. ROAD DIST. NO. 1 |                | ILLINOIS         | FED. AID PROJECT |          |
| CONTRACT NO. 83981    |                |                  |                  |          |

MADISON STREET STA 43+00 - 46+50

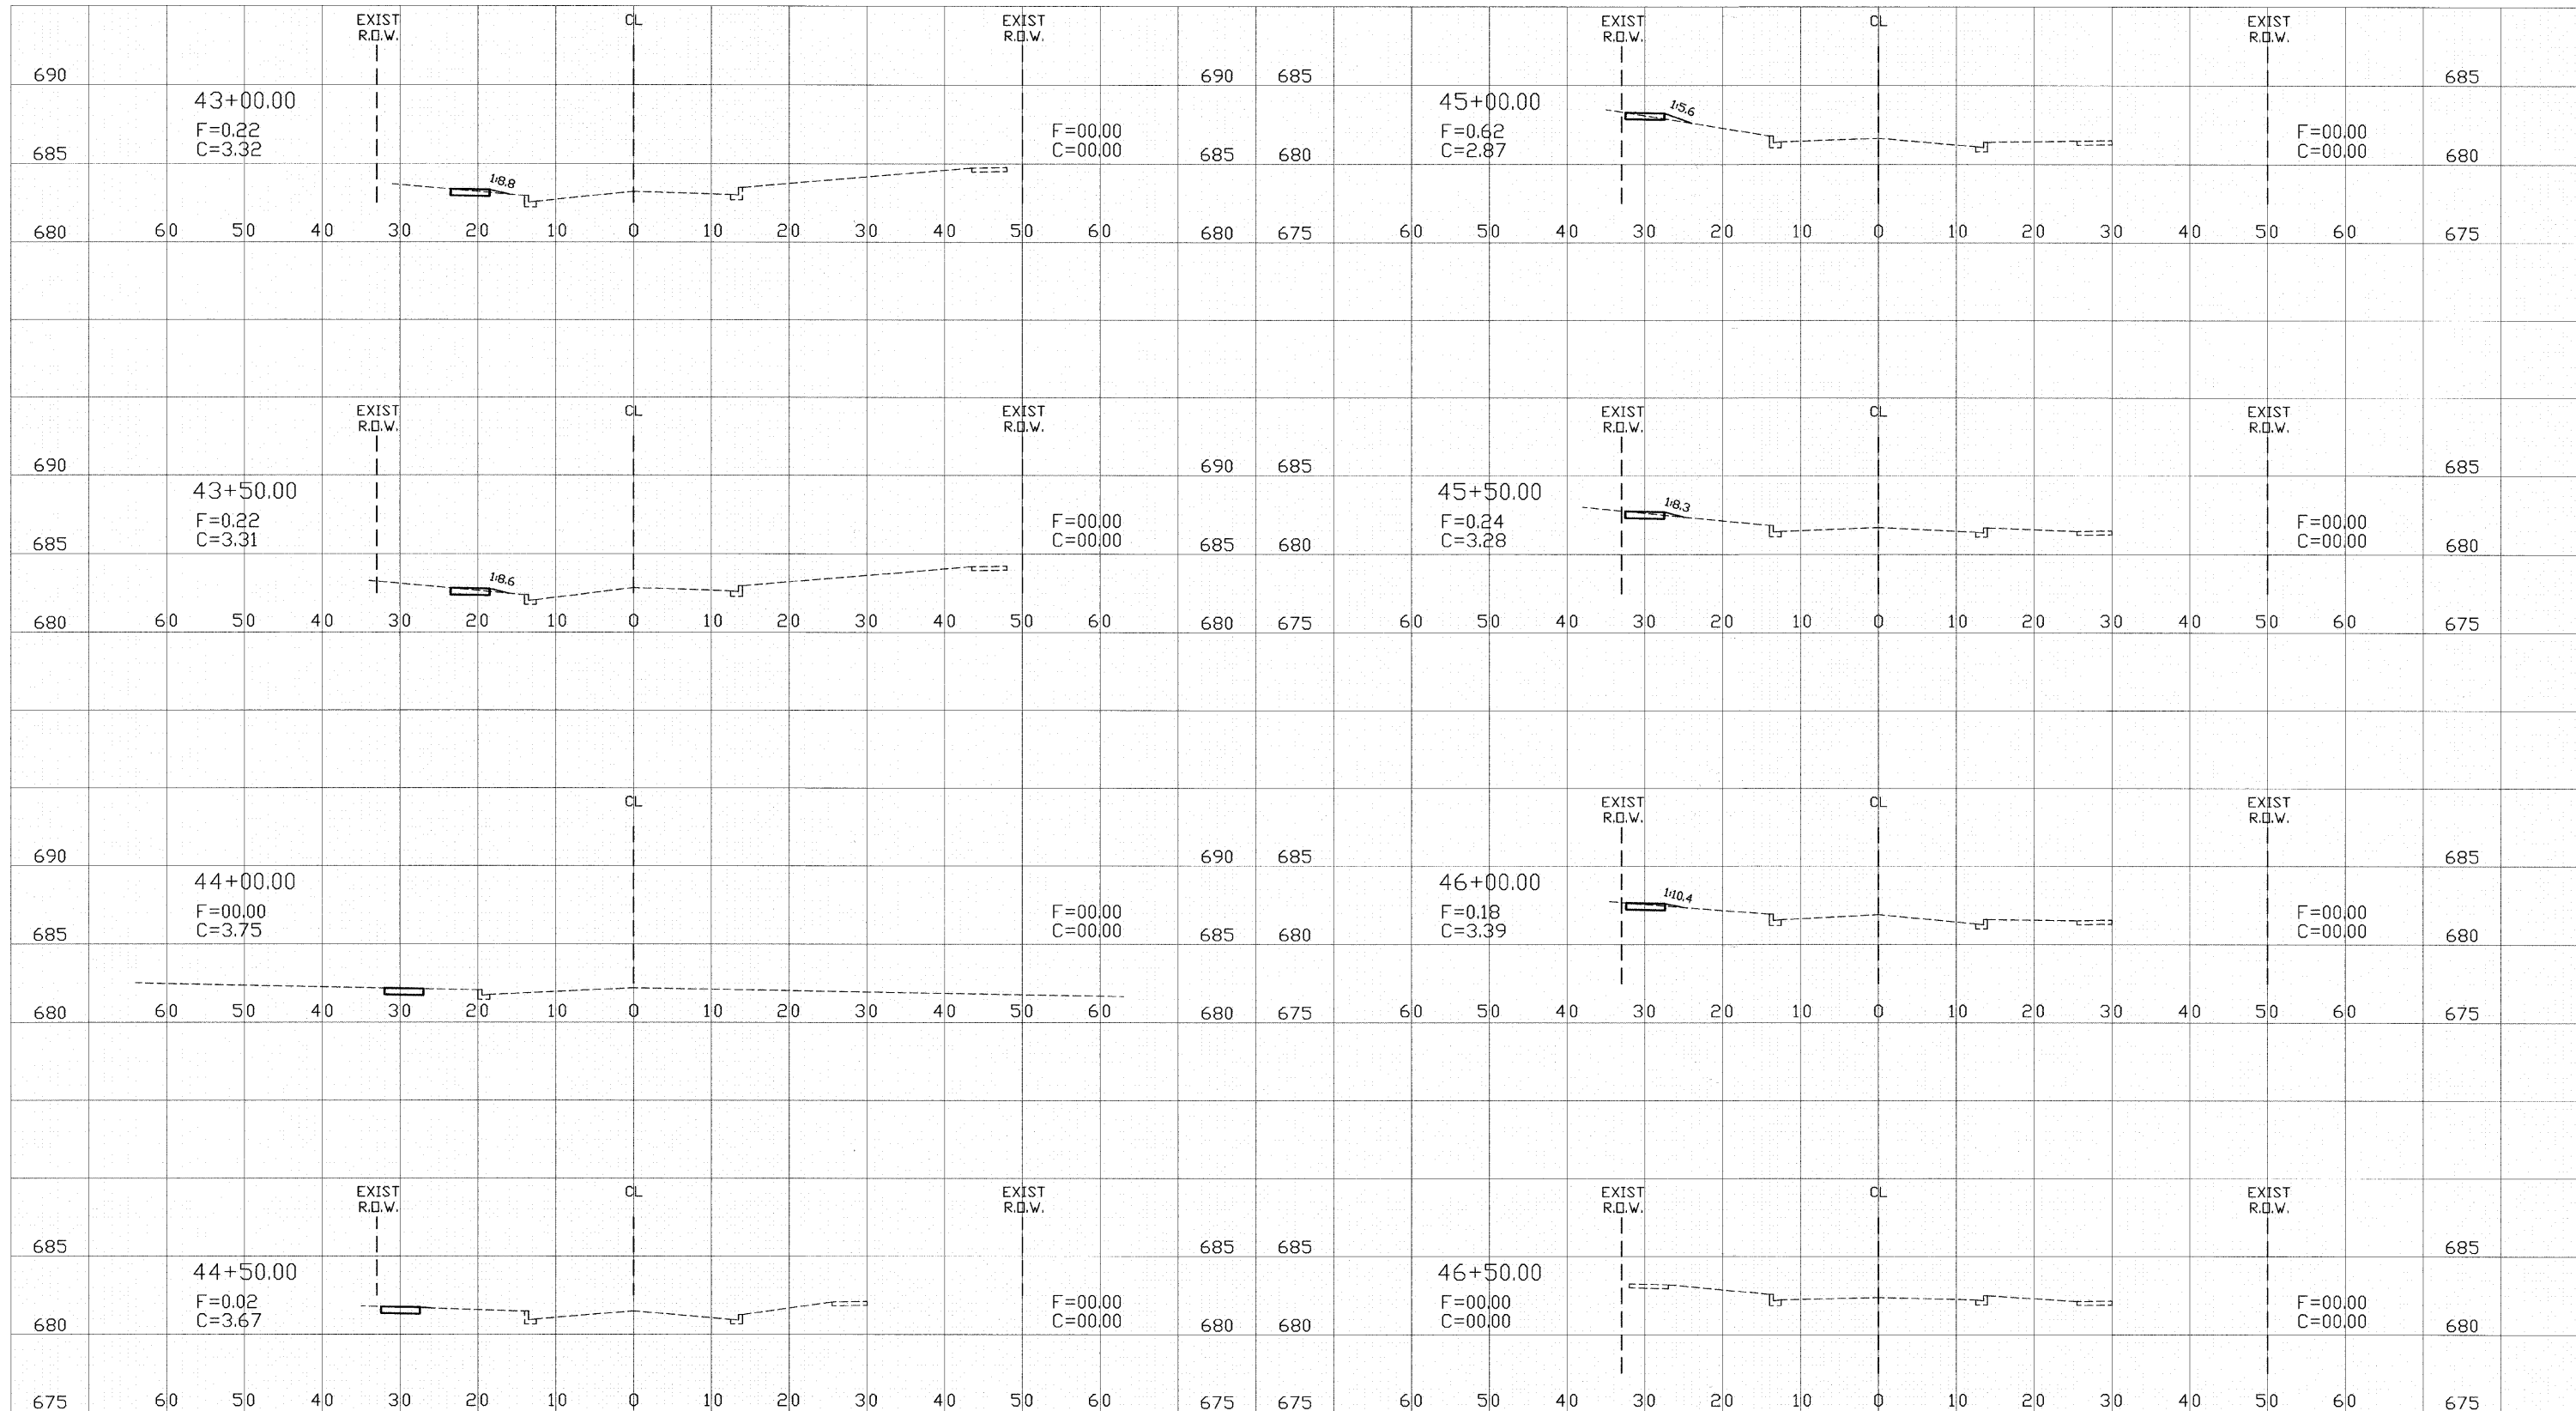

VERTICAL SCALE:  
1" = 5'

HORIZONTAL SCALE:  
1" = 10'



**VILLAGE OF VILLA PARK**  
ENGINEERING DIVISION  
VYDAS JURKELIS, P.E. - VILLAGE ENGINEER  
20 SOUTH ARDMORE AVENUE  
VILLA PARK, ILLINOIS 60181-2696  
PHONE (630) 834-8505  
FAX (630) 834-8509

| REVISIONS       |          |
|-----------------|----------|
| NAME            | DATE     |
| PER IDOT REVIEW | 03/03/08 |
| PER IDOT REVIEW | 06/03/09 |
| PER IDOT REVIEW | 07/10/09 |
|                 |          |
|                 |          |
|                 |          |

VILLAGE OF VILLA PARK, ILLINOIS  
**CROSS SECTIONS**  
**MADISON STREET**  
**STA 43+00 TO STA 46+50**  
**SHEET 4 OF 12**  
SCALE: NOTED  
DATE: 11/07/2007  
DRAWN BY: V.I.V.  
CHECKED BY: K.L.M.