
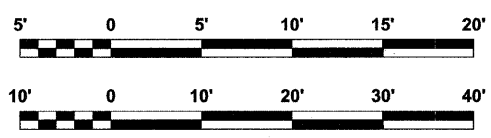


FAU RTE	SECTION	COUNTY	TOTAL SHEETS	SHEET NO
1426	05-00079-00-SW	DUPAGE	22	17
STA. 67+00.00		TO STA. 70+50.00		
FED. ROAD DIST. NO. 1	ILLINOIS	FED. AID PROJECT		
CONTRACT NO. 83981				

MADISON STREET STA 67+00 - 70+50

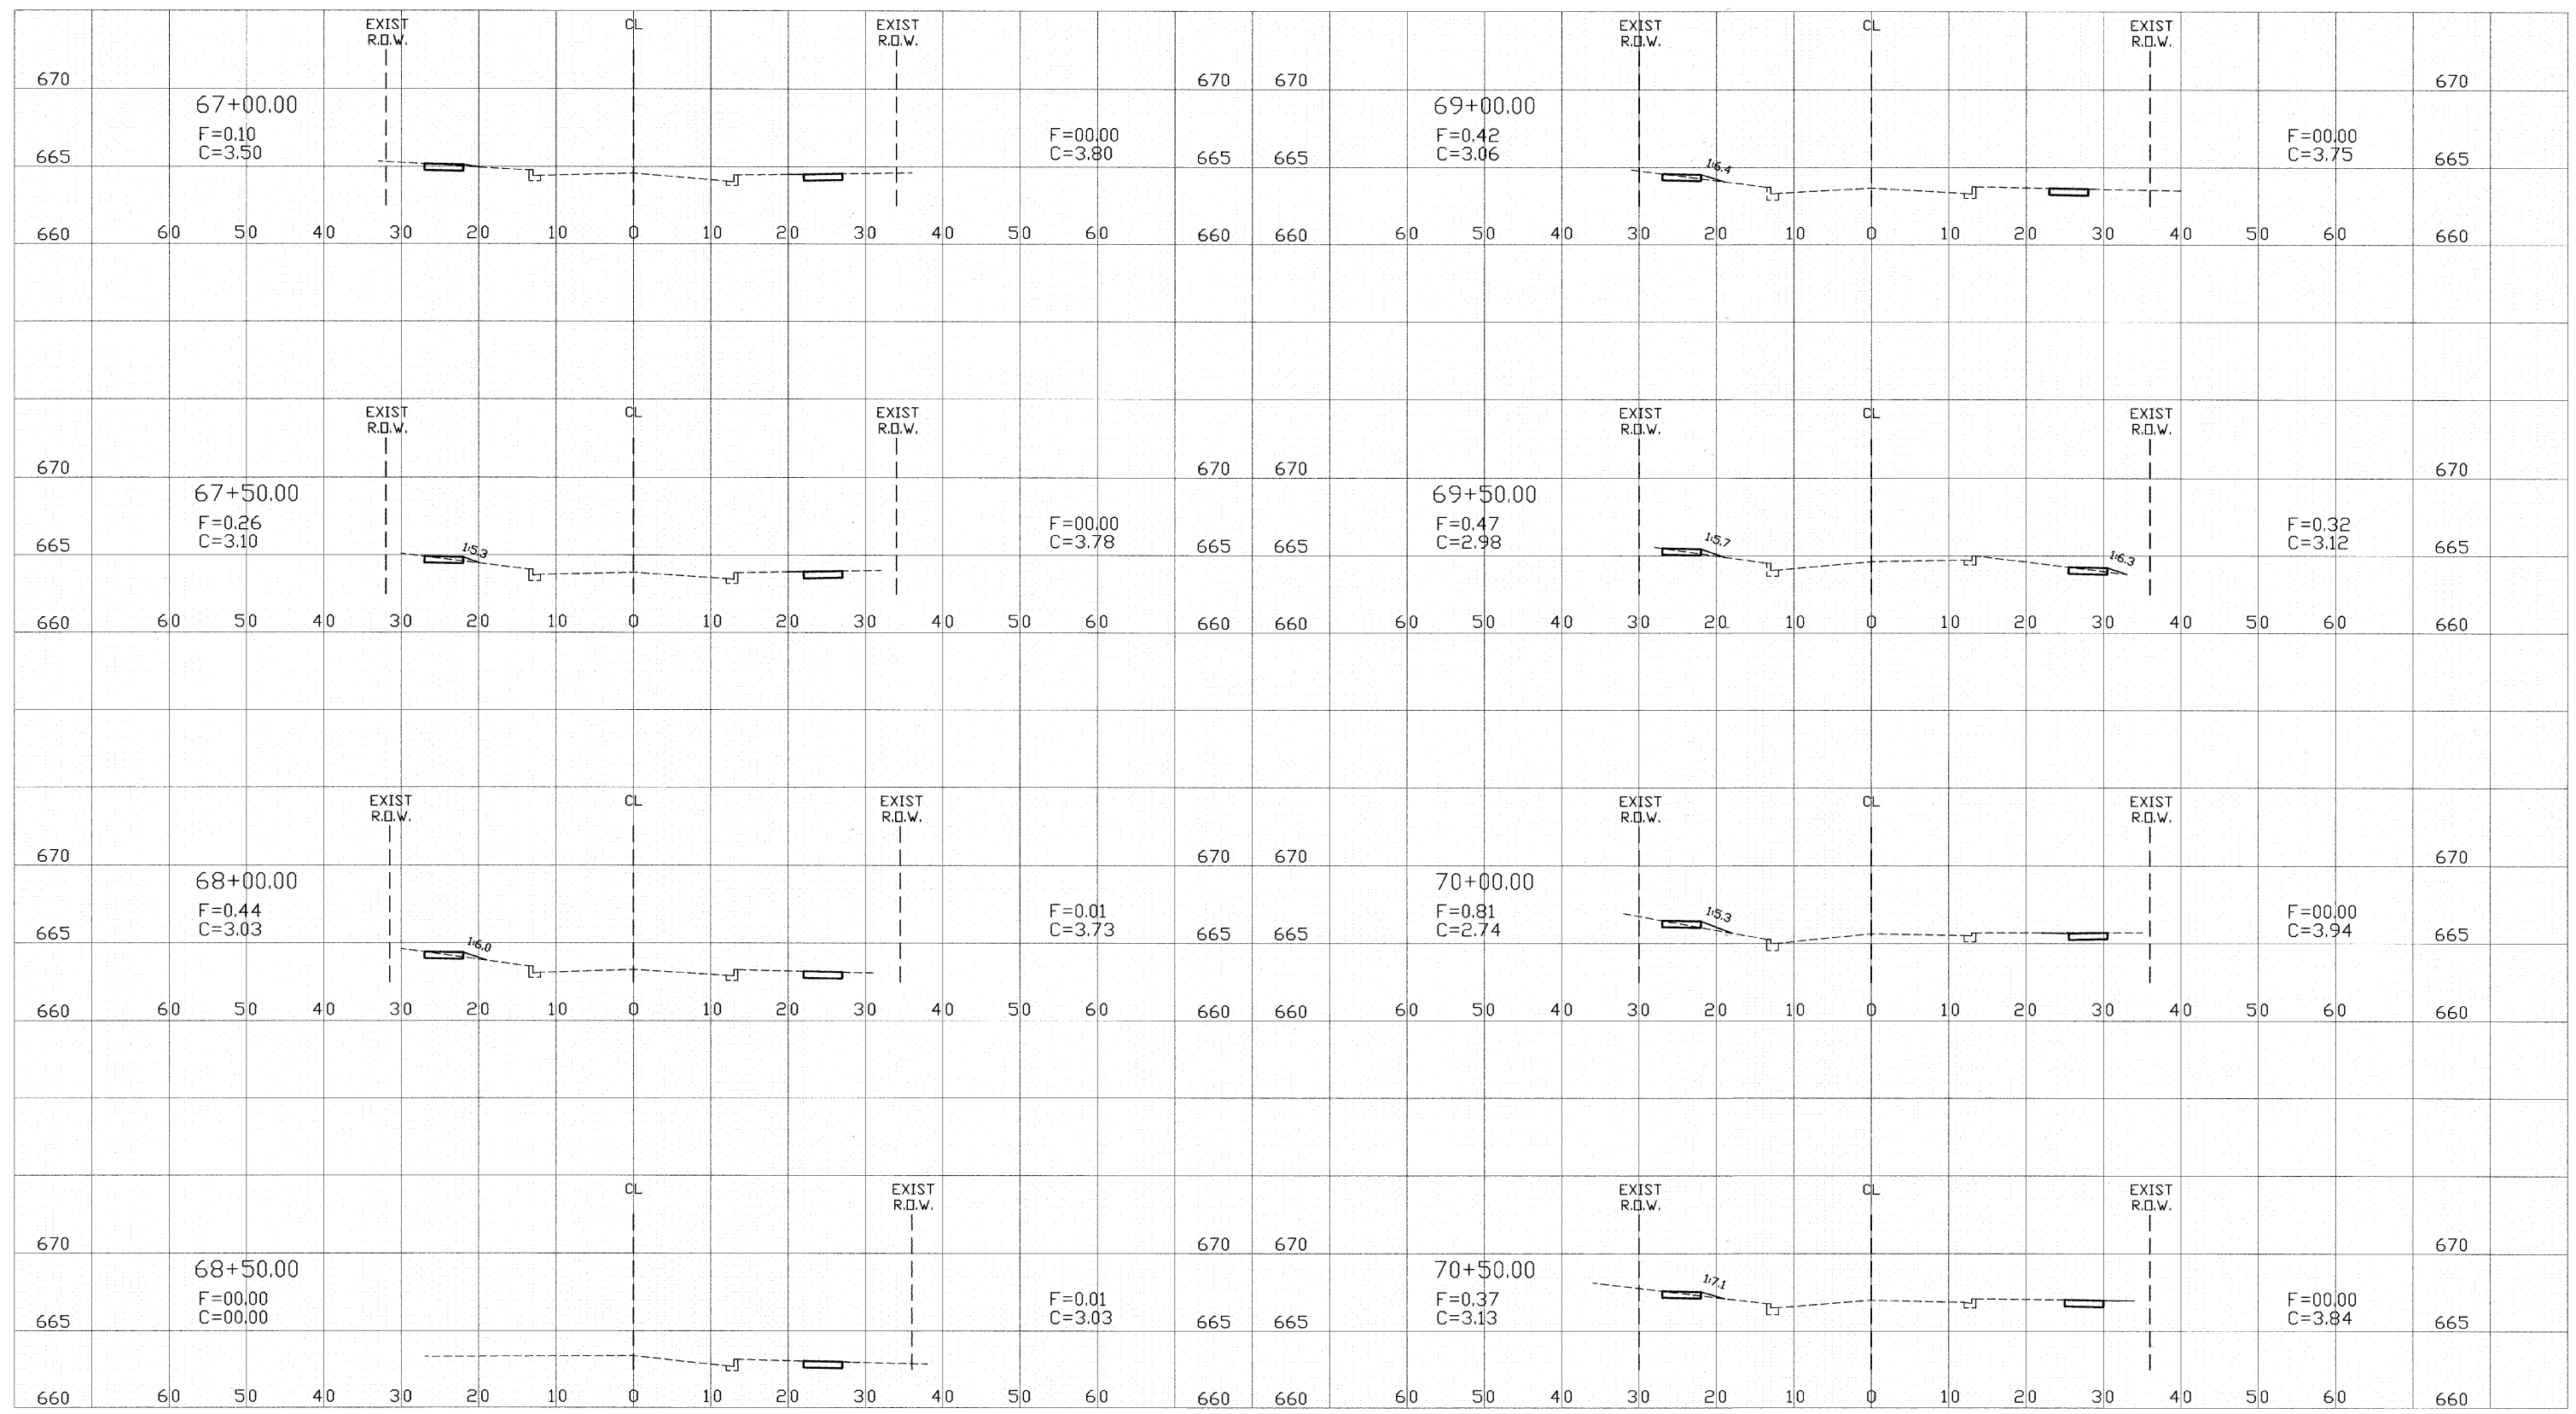

VERTICAL SCALE:
1" = 5'

HORIZONTAL SCALE:
1" = 10'



VILLAGE OF VILLA PARK
ENGINEERING DIVISION
20 SOUTH ARDMORE AVENUE
VILLA PARK, ILLINOIS 60181-2696

PHONE (630) 834-8505
FAX (630) 834-8509

REVISIONS	
NAME	DATE
PER IDOT REVIEW	03/03/08
PER IDOT REVIEW	06/03/09
PER IDOT REVIEW	07/10/09

VILLAGE OF VILLA PARK, ILLINOIS
CROSS SECTIONS
MADISON STREET
STA 67+00 TO STA 70+50
SHEET 10 OF 12

SCALE: NOTED
DATE: 11/07/2007

DRAWN BY: V.I.V.
CHECKED BY: K.L.M.