
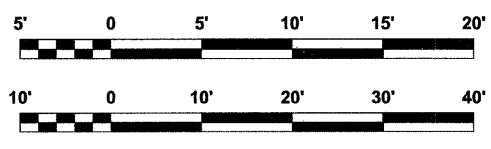


FAU RTE	SECTION	COUNTY	TOTAL SHEETS	SHEET NO
1426	05-00079-00-SW	DUPAGE	22	19
STA. 75+00.00		TO STA. 77+50.00		
FED. ROAD DIST. NO. 1	ILLINOIS	FED. AID PROJECT		
CONTRACT NO. 83981				

MADISON STREET STA 75+00 - 77+50

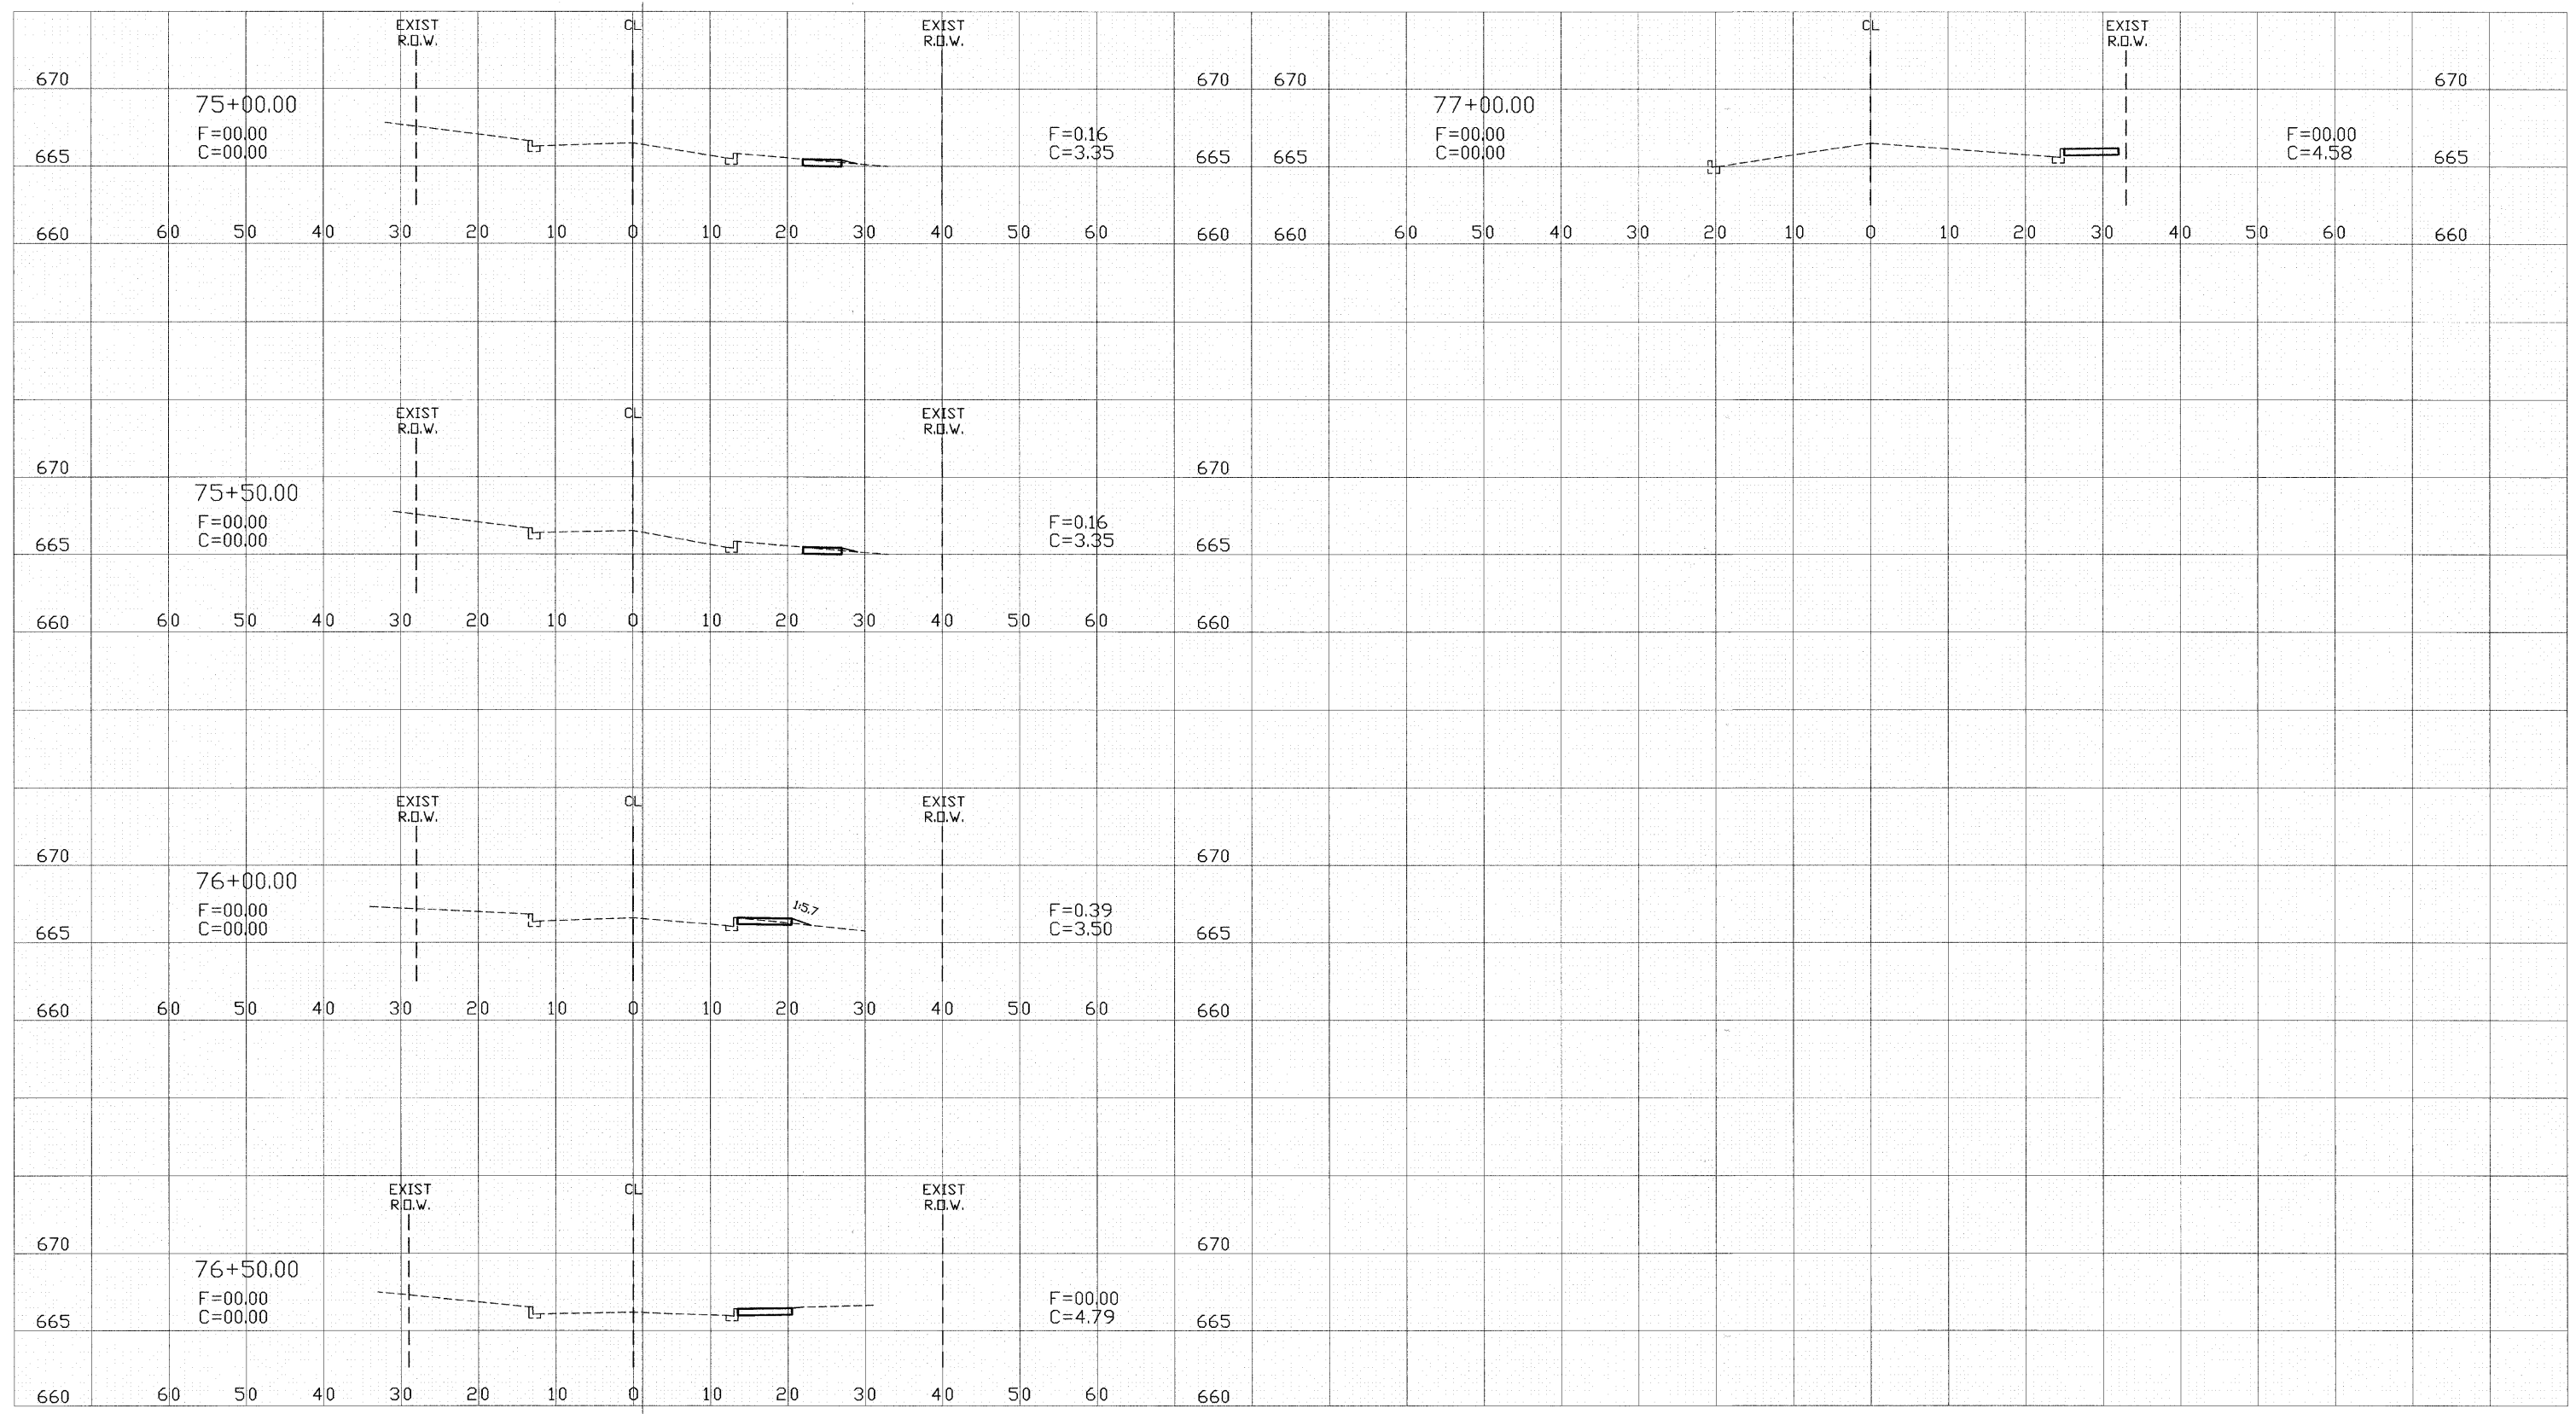

VERTICAL SCALE:  
1" = 5'

HORIZONTAL SCALE:  
1" = 10'

**VILLAGE OF VILLA PARK**  
ENGINEERING DIVISION  
20 SOUTH ARDMORE AVENUE  
VILLA PARK, ILLINOIS 60181-2696

PHONE (630) 834-8505  
FAX (630) 834-8509

REVISIONS	
NAME	DATE
PER IDOT REVIEW	03/03/08
PER IDOT REVIEW	06/03/09
PER IDOT REVIEW	07/10/09

VILLAGE OF VILLA PARK, ILLINOIS  
**CROSS SECTIONS  
MADISON STREET  
STA 75+00 TO STA 77+50  
SHEET 12 OF 12**

SCALE: NOTED  
DATE: 11/07/2007

DRAWN BY: V.I.V.  
CHECKED BY: K.L.M.