


ROUTE NO.	SECTION	COUNTY	TOTAL SHEETS	SHEET NO.
FAS 1045	07-00421	WINNEBAGO	18	4
C.H. 11	-00-BR			

ILLINOIS
CONTRACT NO. 85451

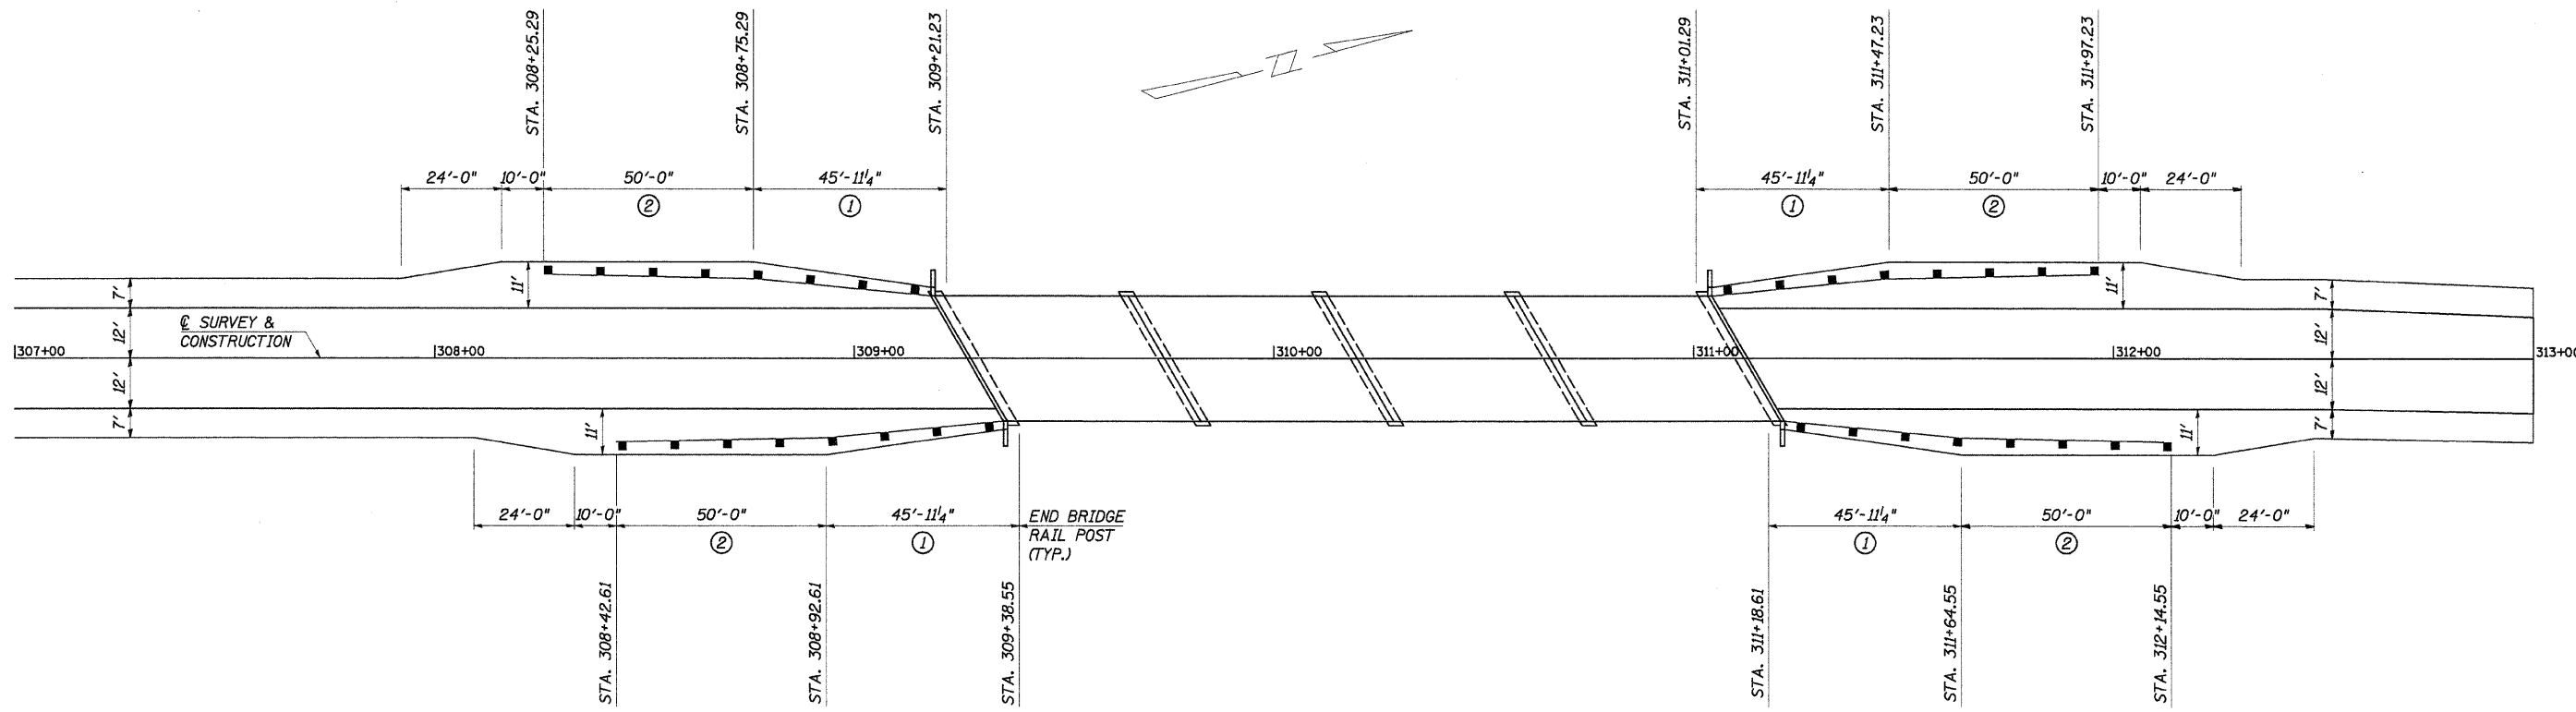

SHOULDER AND GUARDRAIL DETAIL

TRAFFIC BARRIER TERMINAL, TYPE 6A

- 19' LT. STA. 308+75.29 TO 15' LT. STA. 309+21.23 = 1 EACH
- 19' RT. STA. 308+92.61 TO 15' RT. STA. 309+38.55 = 1 EACH
- 15' LT. STA. 311+01.29 TO 19' LT. STA. 311+47.23 = 1 EACH
- 15' RT. STA. 311+18.61 TO 19' RT. STA. 311+64.55 = 1 EACH
- TOTAL = 4 EACH**

TRAFFIC BARRIER TERMINAL, TYPE 1, (SPECIAL) TANGENT

- 20' LT. STA. 308+25.29 TO 19' LT. STA. 308+75.29 = 1 EACH
- 20' RT. STA. 308+42.61 TO 19' RT. STA. 308+92.61 = 1 EACH
- 19' LT. STA. 311+47.23 TO 20' LT. STA. 311+97.23 = 1 EACH
- 19' RT. STA. 311+64.55 TO 20' RT. STA. 312+14.55 = 1 EACH
- TOTAL = 4 EACH**

LEGEND

NOTE: ALL DIMENSIONS REFER TO FRONT FACE OF PROPOSED RAILING

- ① TRAFFIC BARRIER TERMINAL, TYPE 6A
- ② TRAFFIC BARRIER TERMINAL, TYPE 1, (SPECIAL) TANGENT

SHOULDER AND GUARDRAIL DETAIL
SECTION 07-00421-00-BR
F.A.S. ROUTE 1045 - C.H. 11
WINNEBAGO COUNTY
STATION 310+19.92

4440 ASH GROVE SPRINGFIELD, IL 62711 (217) 793-8600 www.fehr-graham.com	FEHR-GRAHAM & ASSOCIATES, LLC ENGINEERING AND SCIENCE CONSULTANTS REPORT, L. RODRIGUEZ, R. RODRIGUEZ, R. MONROE, W. SPRINGFIELD, IL	DRAWN: S.A.P. DATE: 08/09/07	CHECKED: G.J.C. DATE: 08/15/07	JOB NO.: 46466 FILE: 46466SHLDR.DGN DATE: 01/30/09
--	--	---------------------------------	-----------------------------------	--