


FINAL SURVEY	SURVEYED	BY	DATE
NOTE BOOK	PLOTTED		
NO.	TEMPLATE		
	AREAS CHECKED		

ORIGINAL SURVEY	SURVEYED	BY	DATE
NOTE BOOK	PLOTTED		
NO.	TEMPLATE		
	AREAS CHECKED		

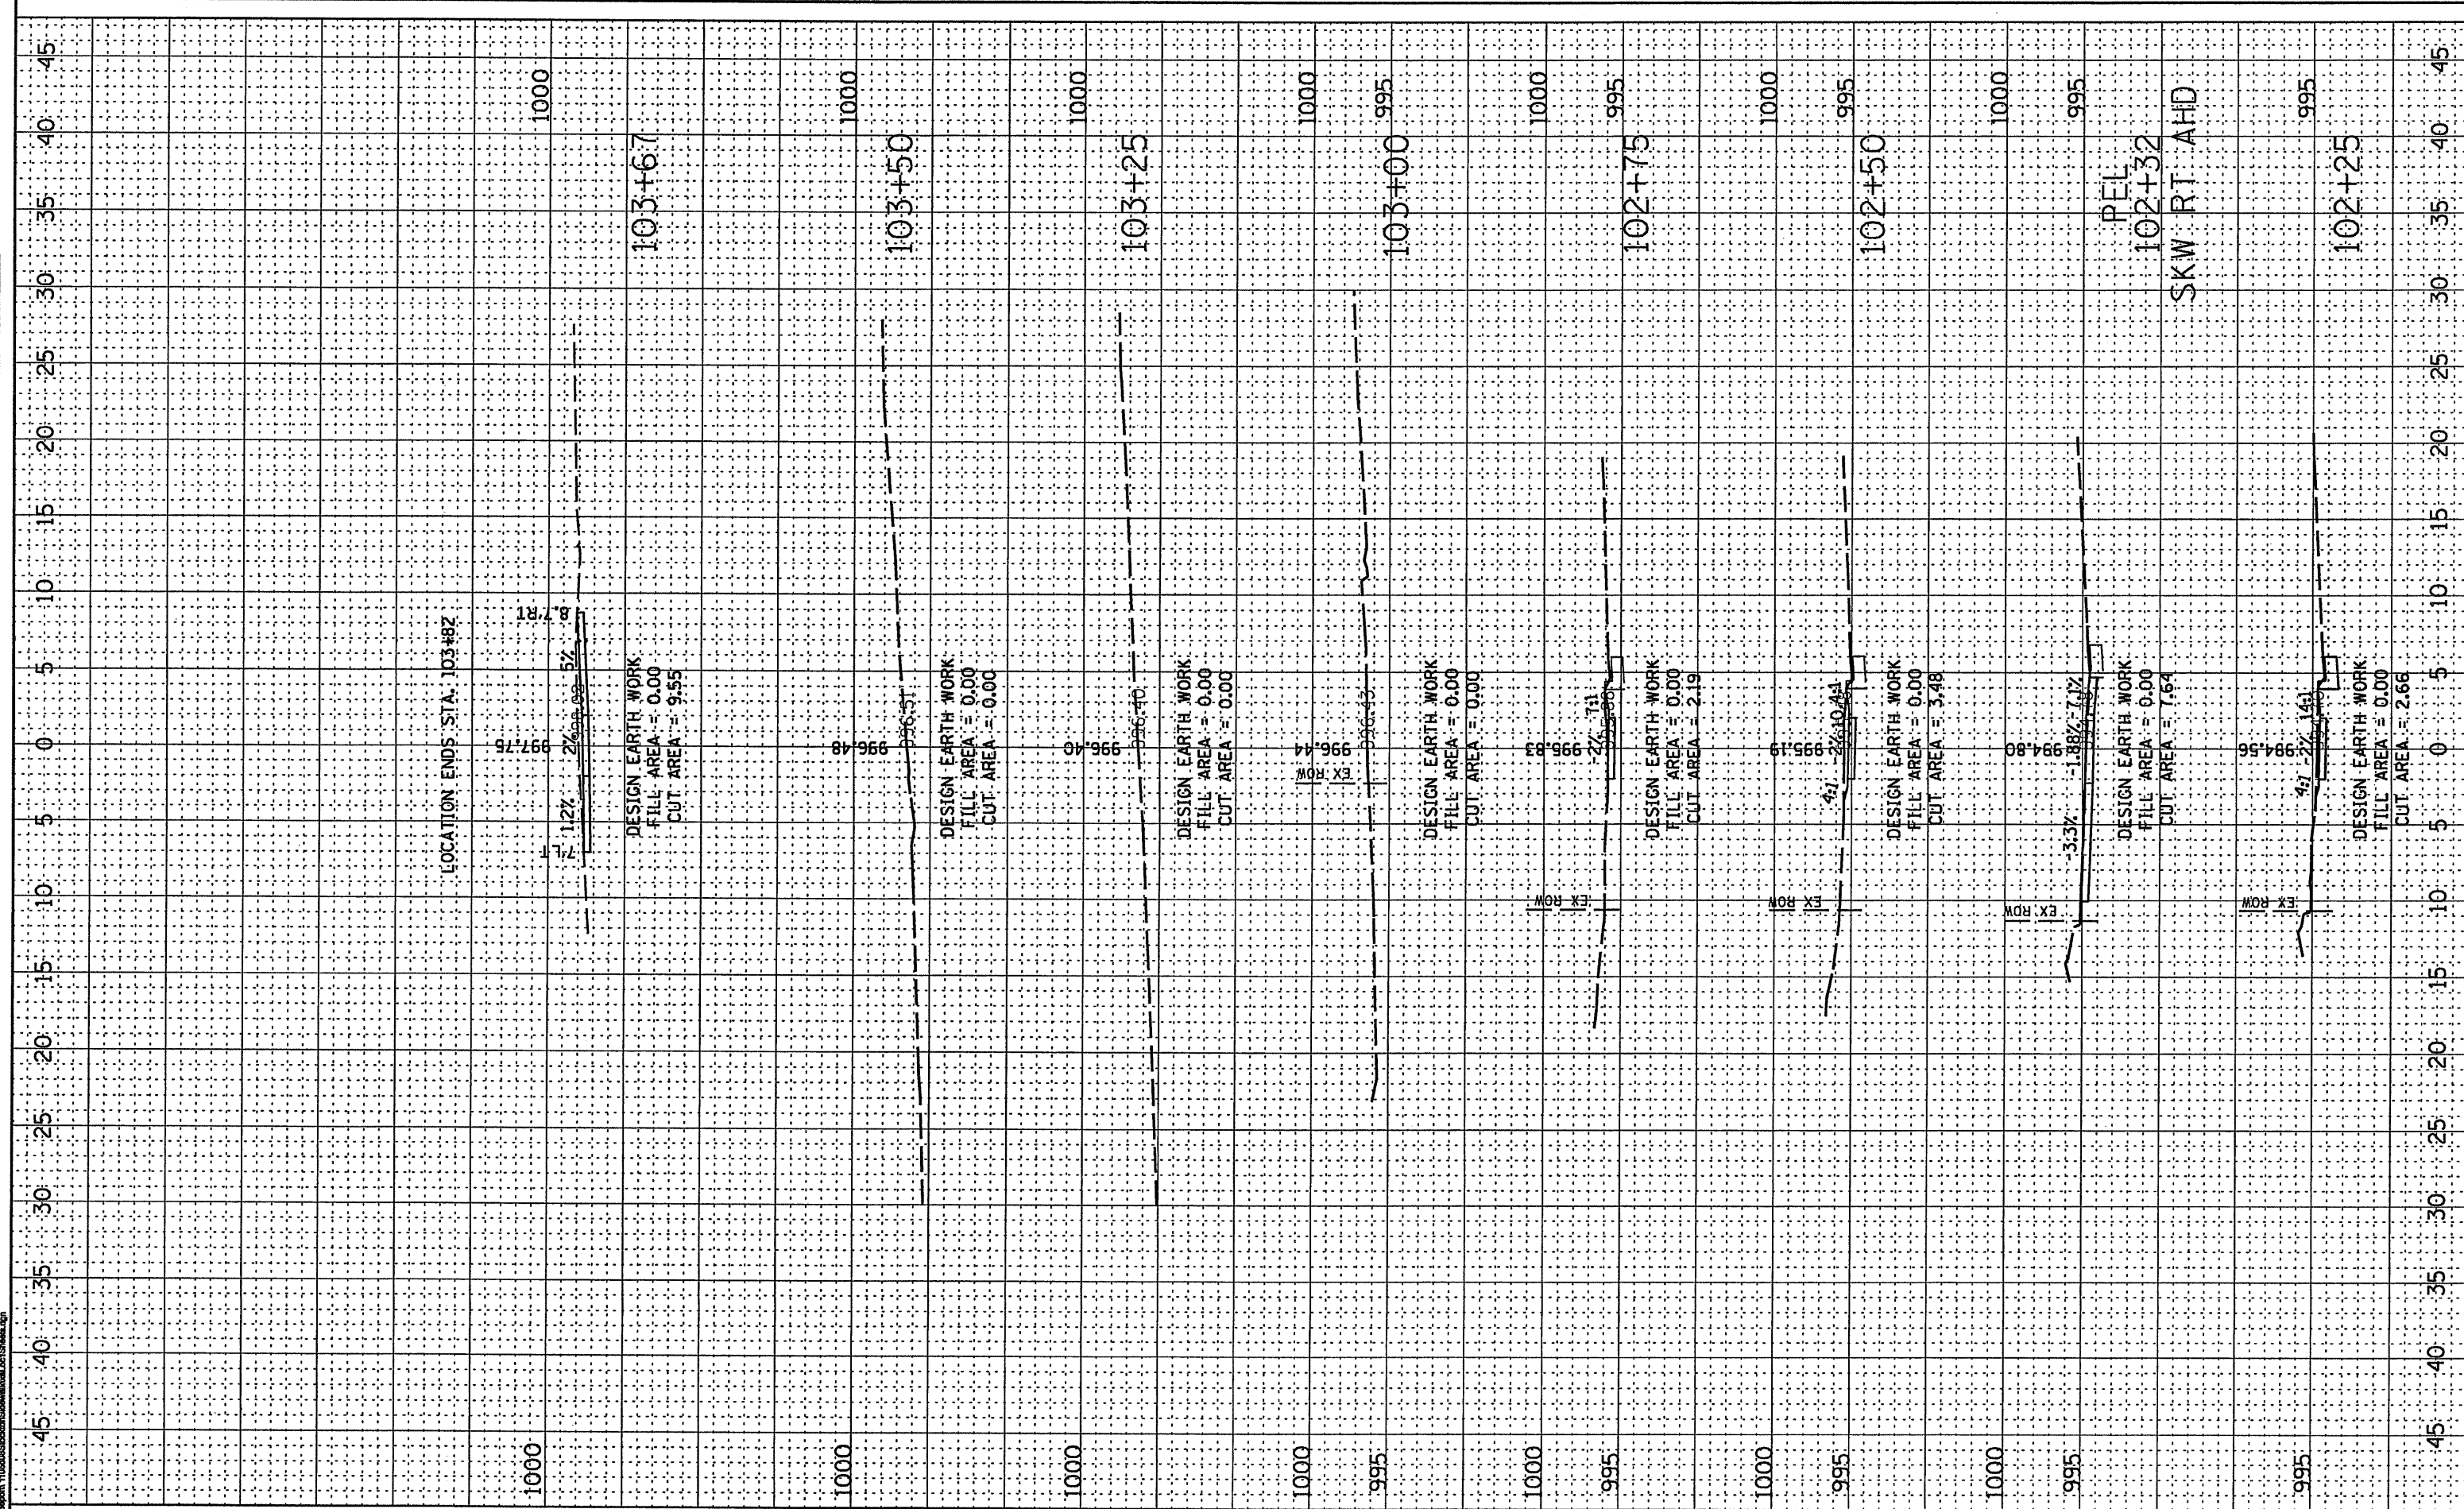

WILLET, HOFMANN & ASSOCIATES, INC.
 CONSULTING ENGINEERS
 809 East Second Street Dixon, IL 61021
 Phone 815-284-5361 Fax 815-284-3388
 Design Firm # 194-00918
 www.willettthofmann.com

USER NAME *	DESIGNED - M.L.W.	REVISED - 6/3/09
PLOT SCALE *	DRAWN - D.L.B.	REVISED -
PLOT DATE *	CHECKED - J.L.H.	REVISED -
	DATE - 3/16/09	REVISED -

STOCKTON, IL
SAFER ROUTES TO SCHOOL PROGRAM

LOCATION #1 - SUMMIT AVENUE (WEST)
CROSS SECTIONS

F.A. RTE.	SECTION	COUNTY	TOTAL SHEETS	SHEET NO.
	08-00033-00-SW	Jo Davless	20	12
STA. 102+25 TO STA. 103+50		CONTRACT NO. 85459		
FED. ROAD DIST. NO. ILLINOIS FED. AID PROJECT				