


FINAL SURVEY	SURVEYED	BY	DATE
NOTE BOOK	PLOTTED		
NO.	TEMPLATE AREAS CHECKED		

ORIGINAL SURVEY	SURVEYED	BY	DATE
NOTE BOOK	PLOTTED		
NO.	TEMPLATE AREAS CHECKED		

FILE NAME = s:\p08000\110d08000\08000\08000.dwg

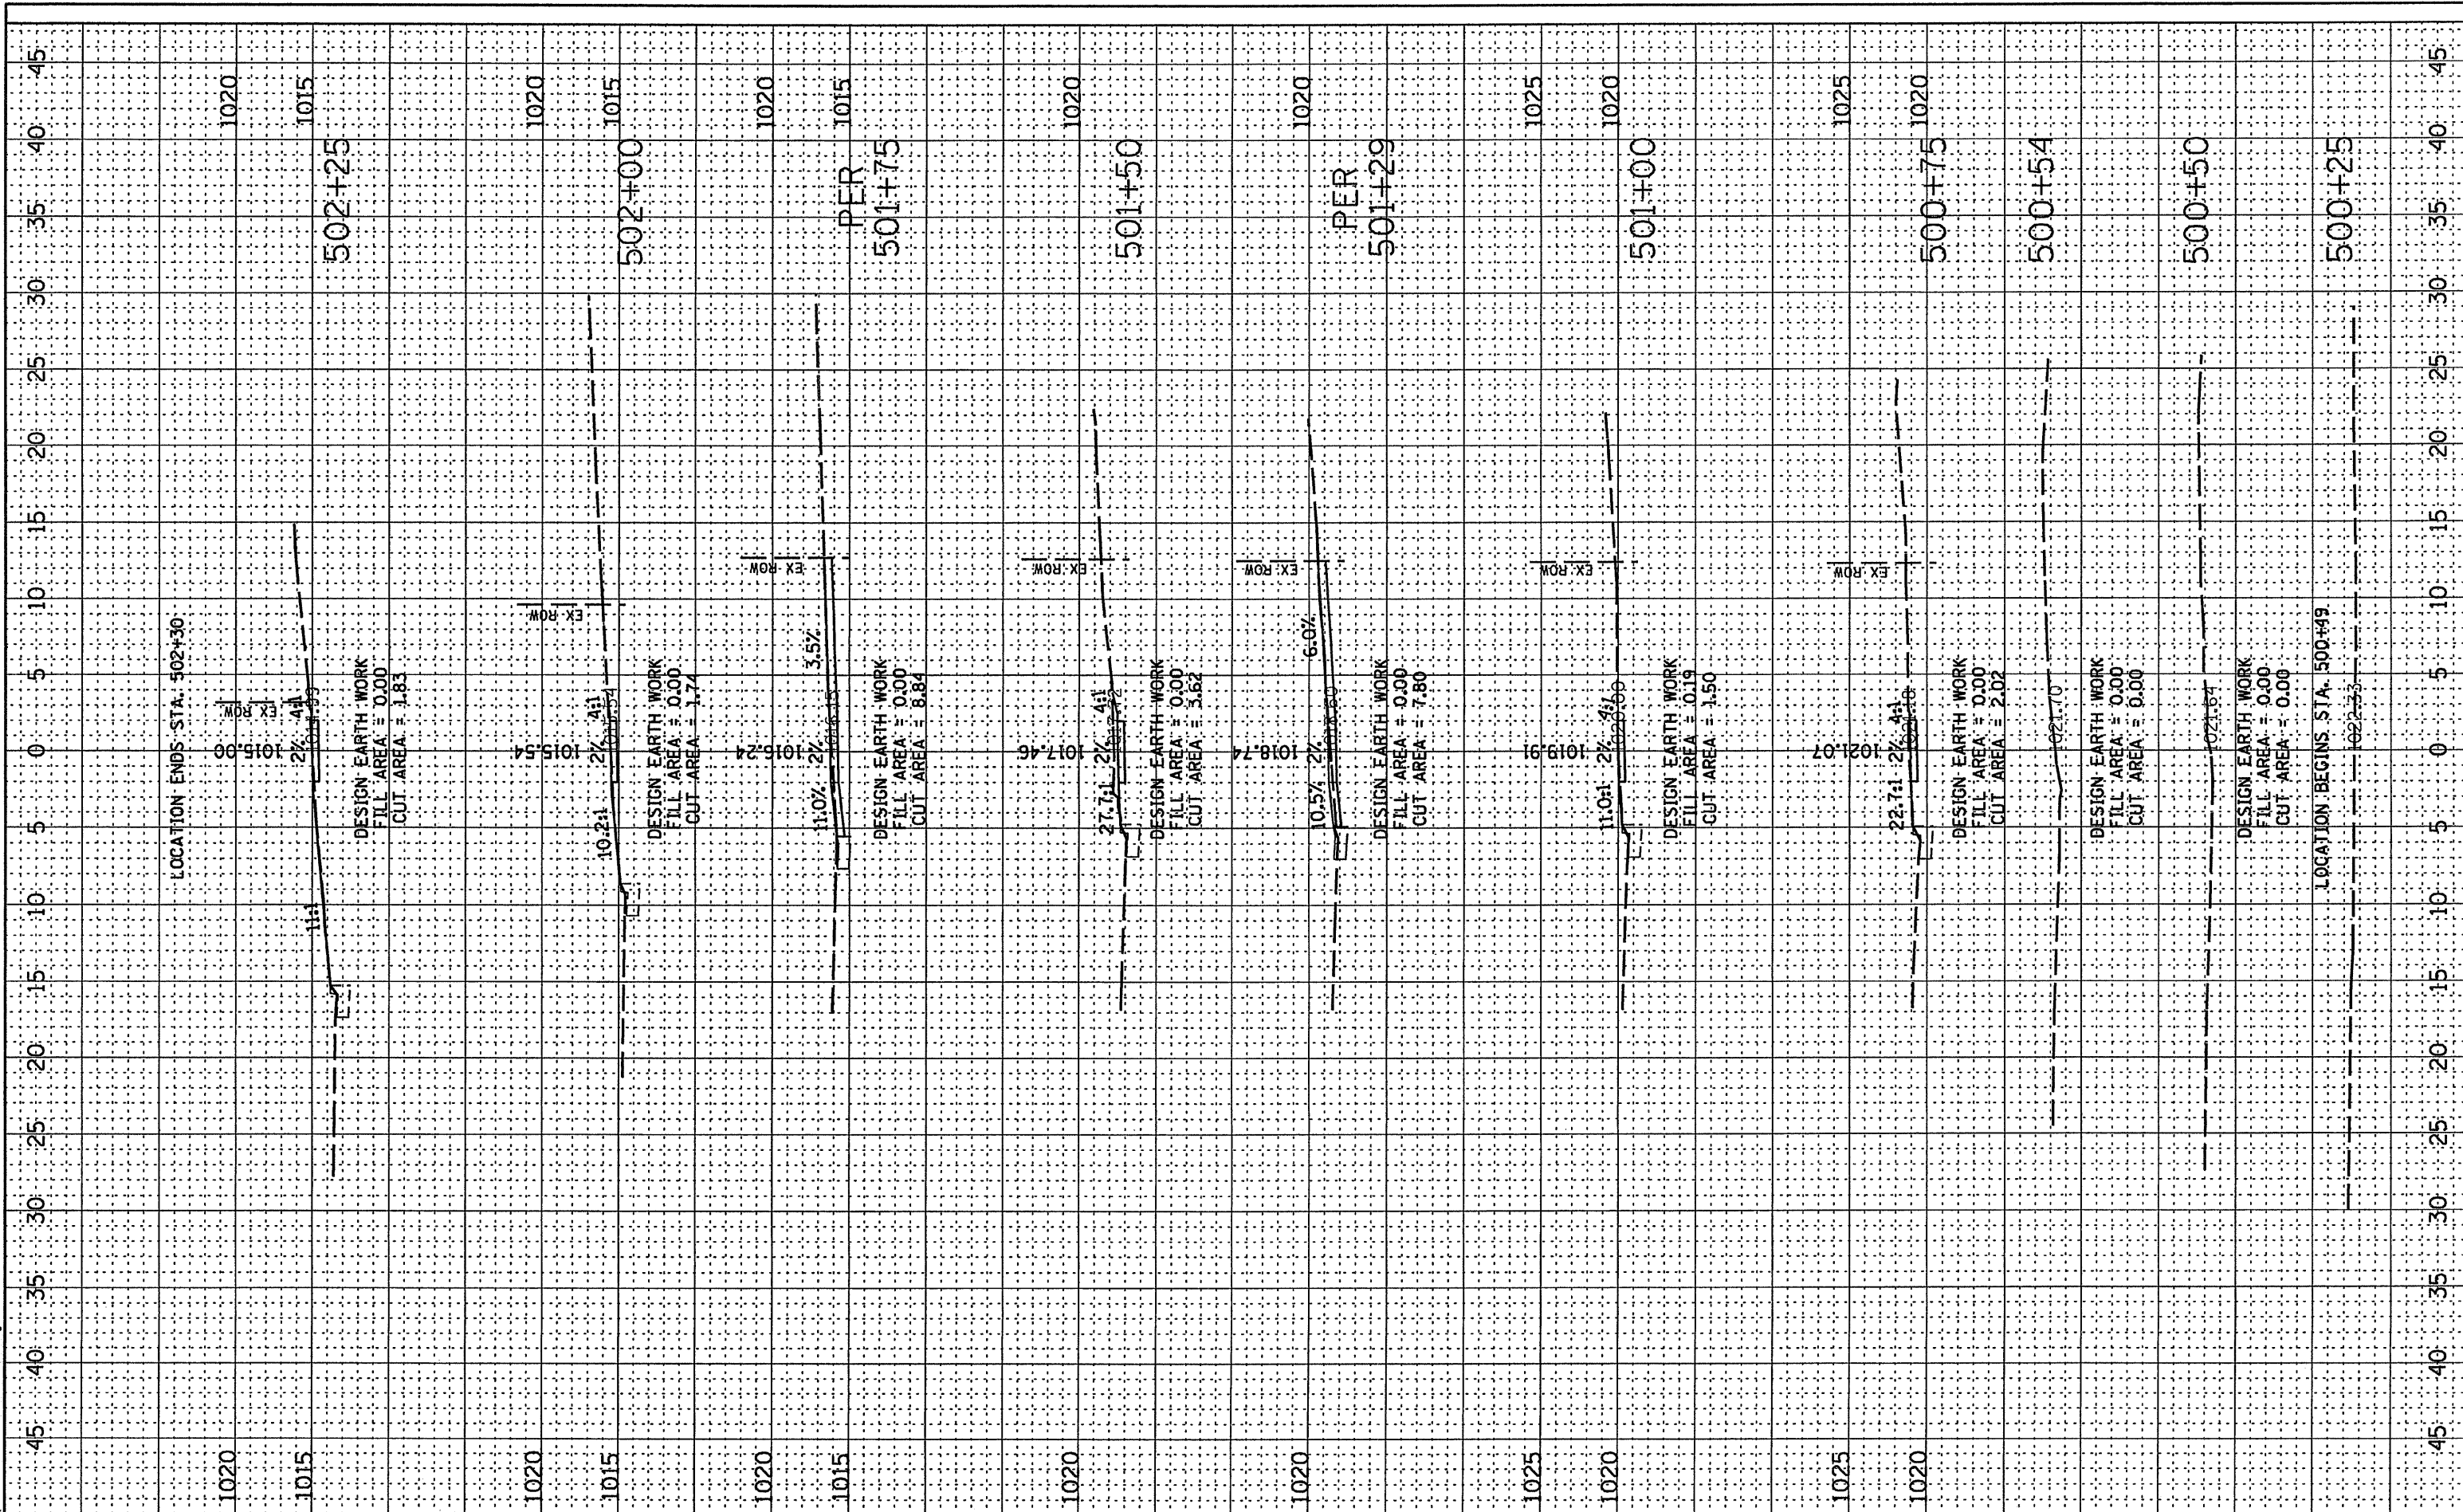

**WILLET, HOFMANN & ASSOCIATES, INC.**  
**CONSULTING ENGINEERS**  
 808 East Second Street Dixon, IL 61021  
 Phone 815.284.3381 Fax 815.284.3385  
 Design Firm # 194-00918  
 www.willett-hofmann.com

USER NAME =	DESIGNED - M.L.W.	REVISED - 6/3/09
PLOT SCALE =	DRAWN - D.L.B.	REVISED -
PLOT DATE =	CHECKED - J.L.H.	REVISED -
	DATE - 3/16/09	REVISED -

**STOCKTON, IL**  
**SAFER ROUTES TO SCHOOL PROGRAM**

**LOCATION #5 - HIGH AVENUE**  
**CROSS SECTIONS**

F.A. RTE.	SECTION	COUNTY	TOTAL SHEETS	SHEET NO.
	08-00033-00-SW	Jo Davless	20	17
STA. 500+25 TO STA. 502+25		CONTRACT NO. 85459		
FED. ROAD DIST. NO. [ILLINOIS] FED. AID PROJECT				