
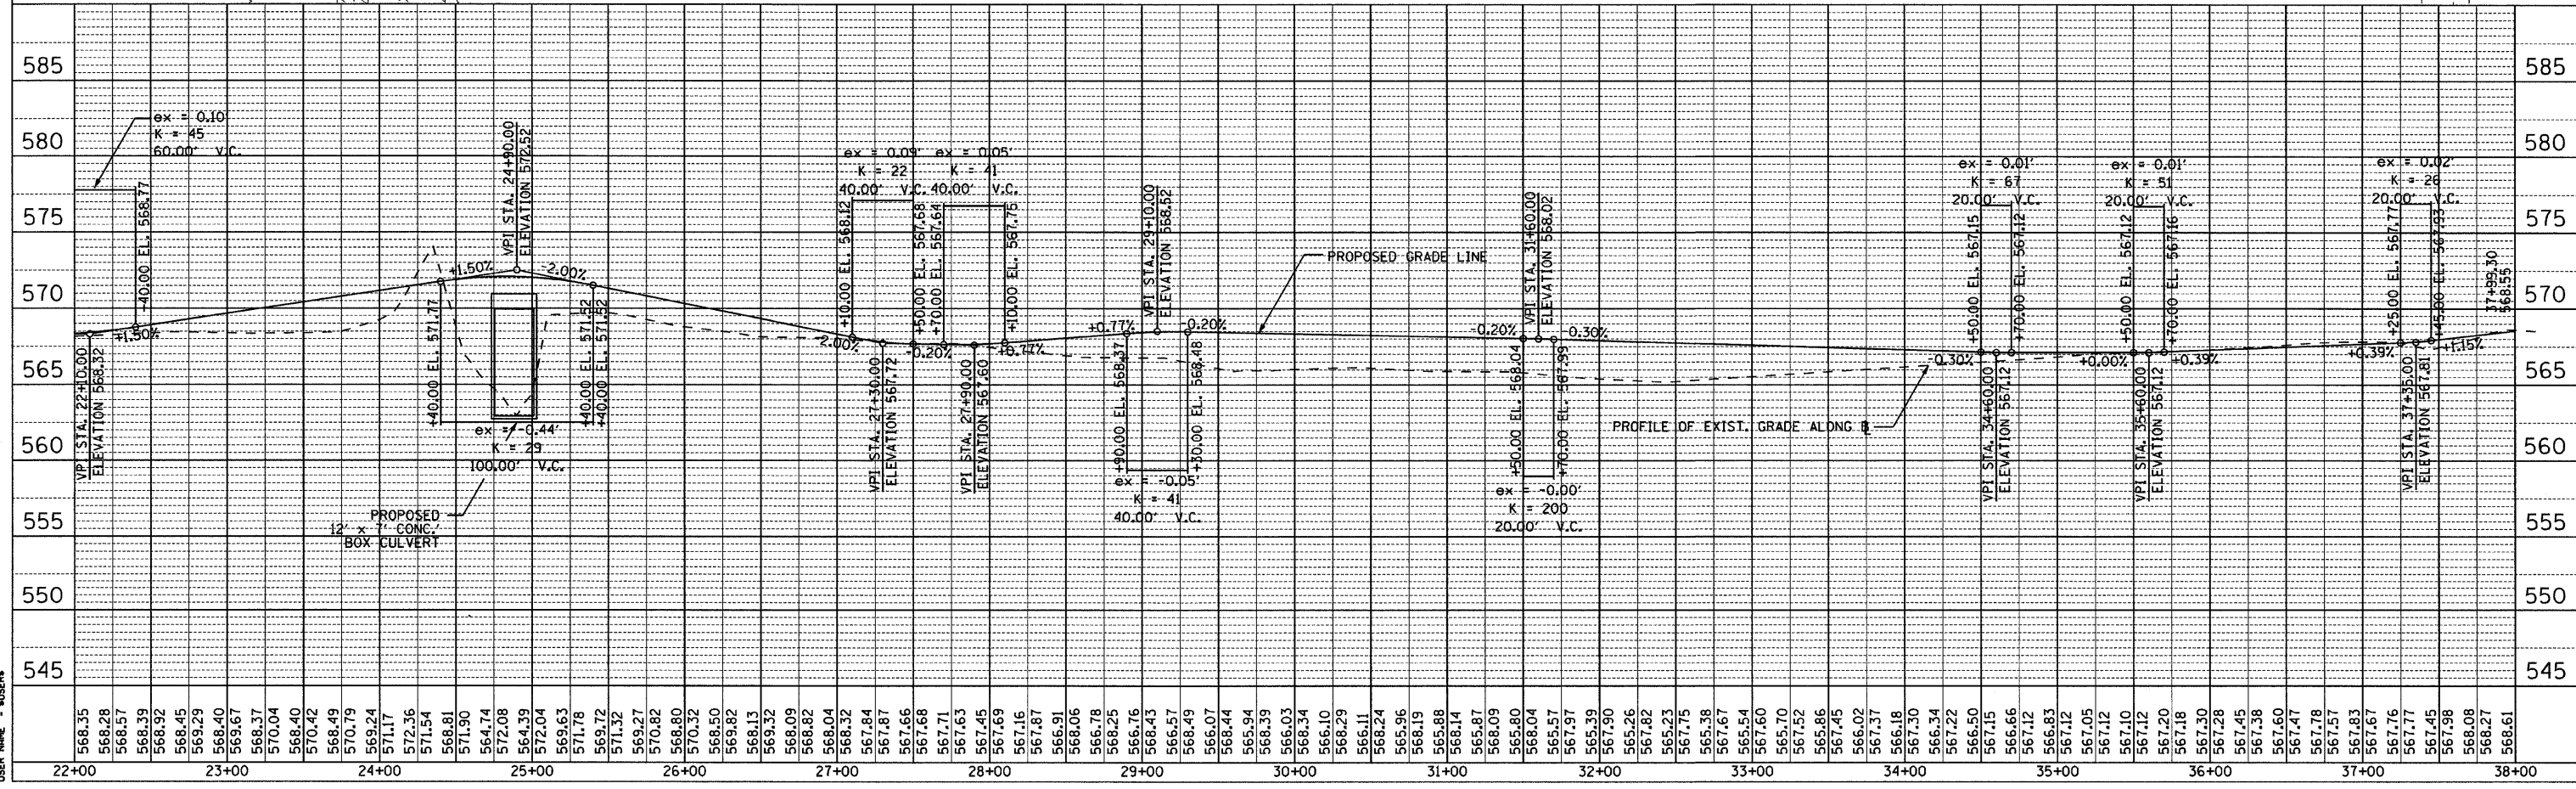


CONTRACT NO.				
F.A. RTE.	SECTION	COUNTY	TOTAL SHEETS	SHEET NO.
06-00233-00-B1	ROCK ISLAND	75	15	
STA. 22+00		TO STA. 37+40.32		
FED. ROAD DIST. NO. 2 ILLINOIS FED. AID PROJECT				

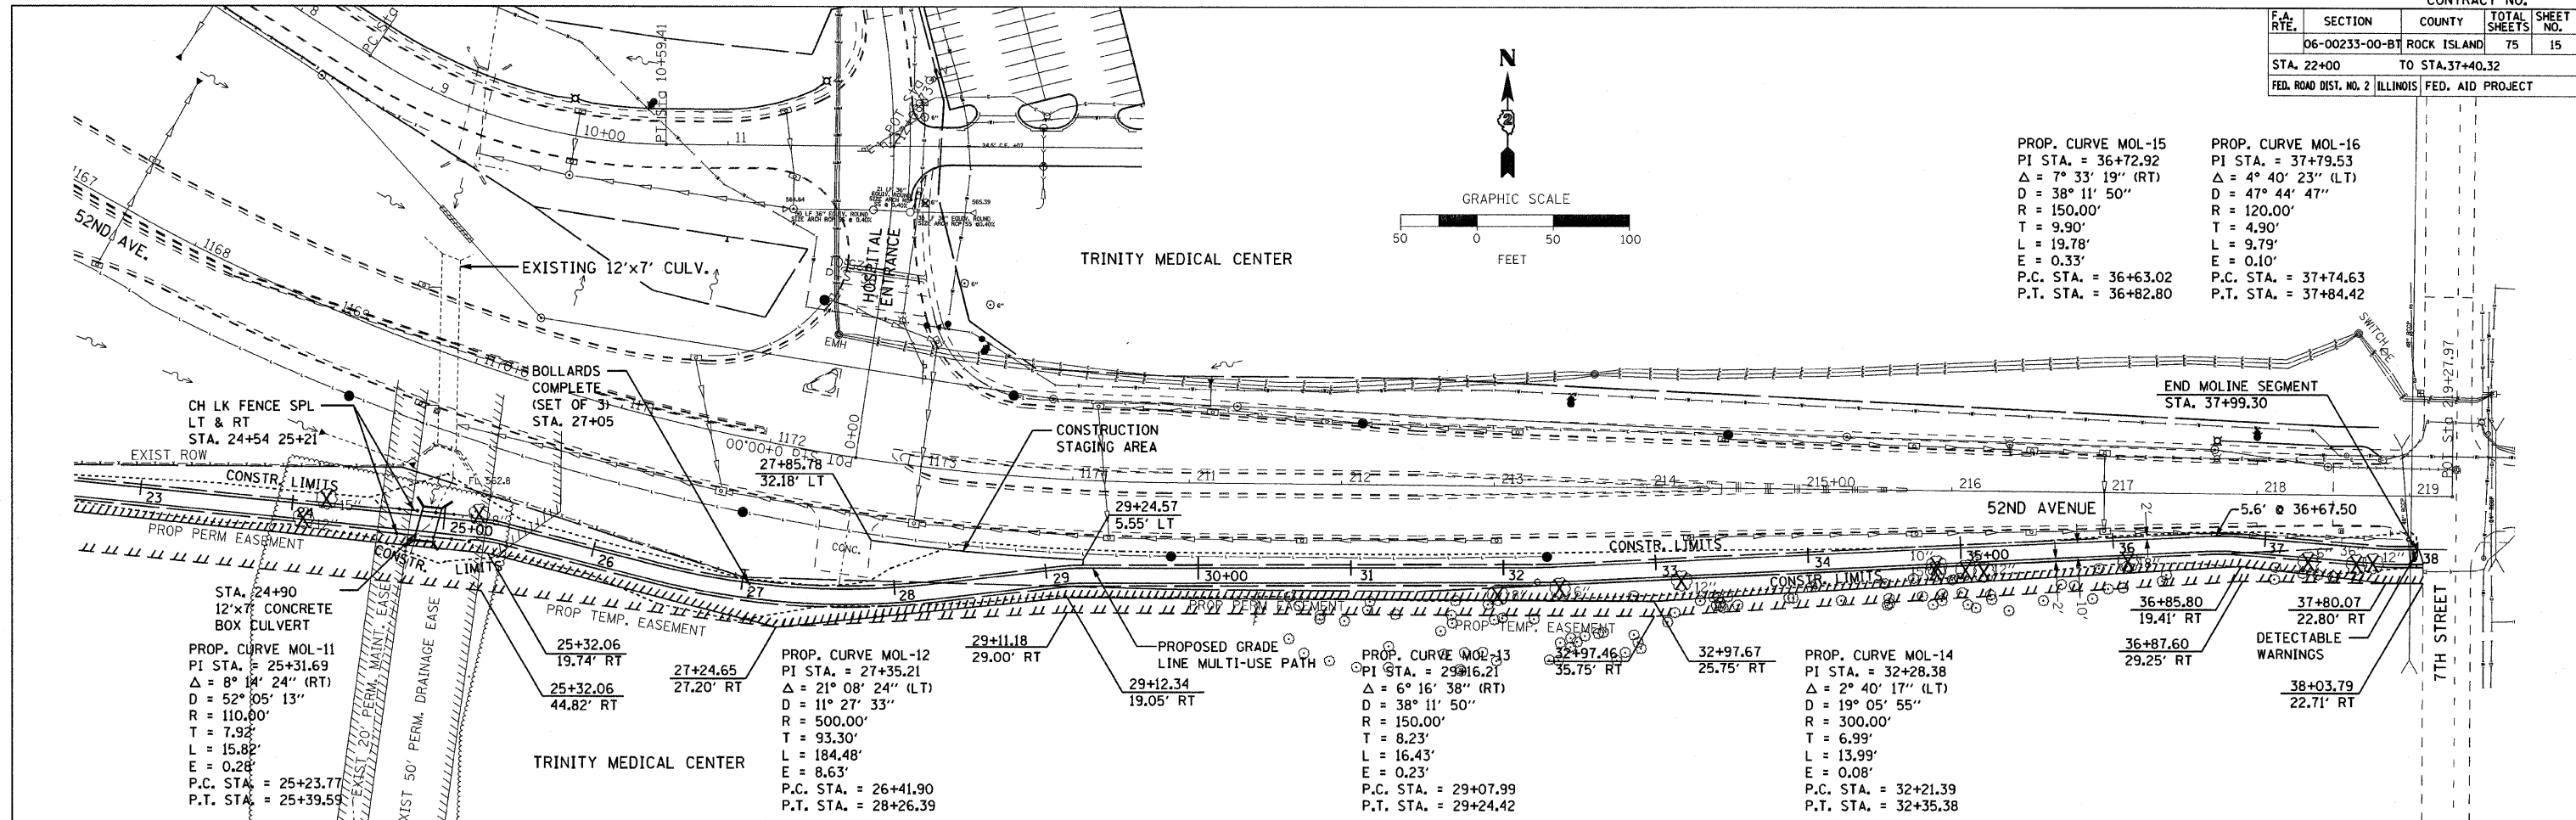

MOLINE SEGMENT MULTI-USE PATH STA 22+00 TO 37+99.30

PLAN	BY	DATE
REVISIONS		
NO.	DESCRIPTION	DATE
1	ISSUED FOR PERMITS	
2	REVISED	
3	REVISED	
PROFILE	BY	DATE
REVISIONS		
NO.	DESCRIPTION	DATE
1	ISSUED FOR PERMITS	
2	REVISED	
3	REVISED	
PLOT DATE = 08/15/2011
 PLOT SCALE = 1"=40'
 USER NAME = MUSA