


CONTRACT NO.			
F.A. RTE.	SECTION	COUNTY	TOTAL SHEET NO.
	06-00233-00-BT	ROCK ISLAND	75 17
STA.		TO STA.	
FED. ROAD DIST. NO.	ILLINOIS	FED. AID PROJECT	

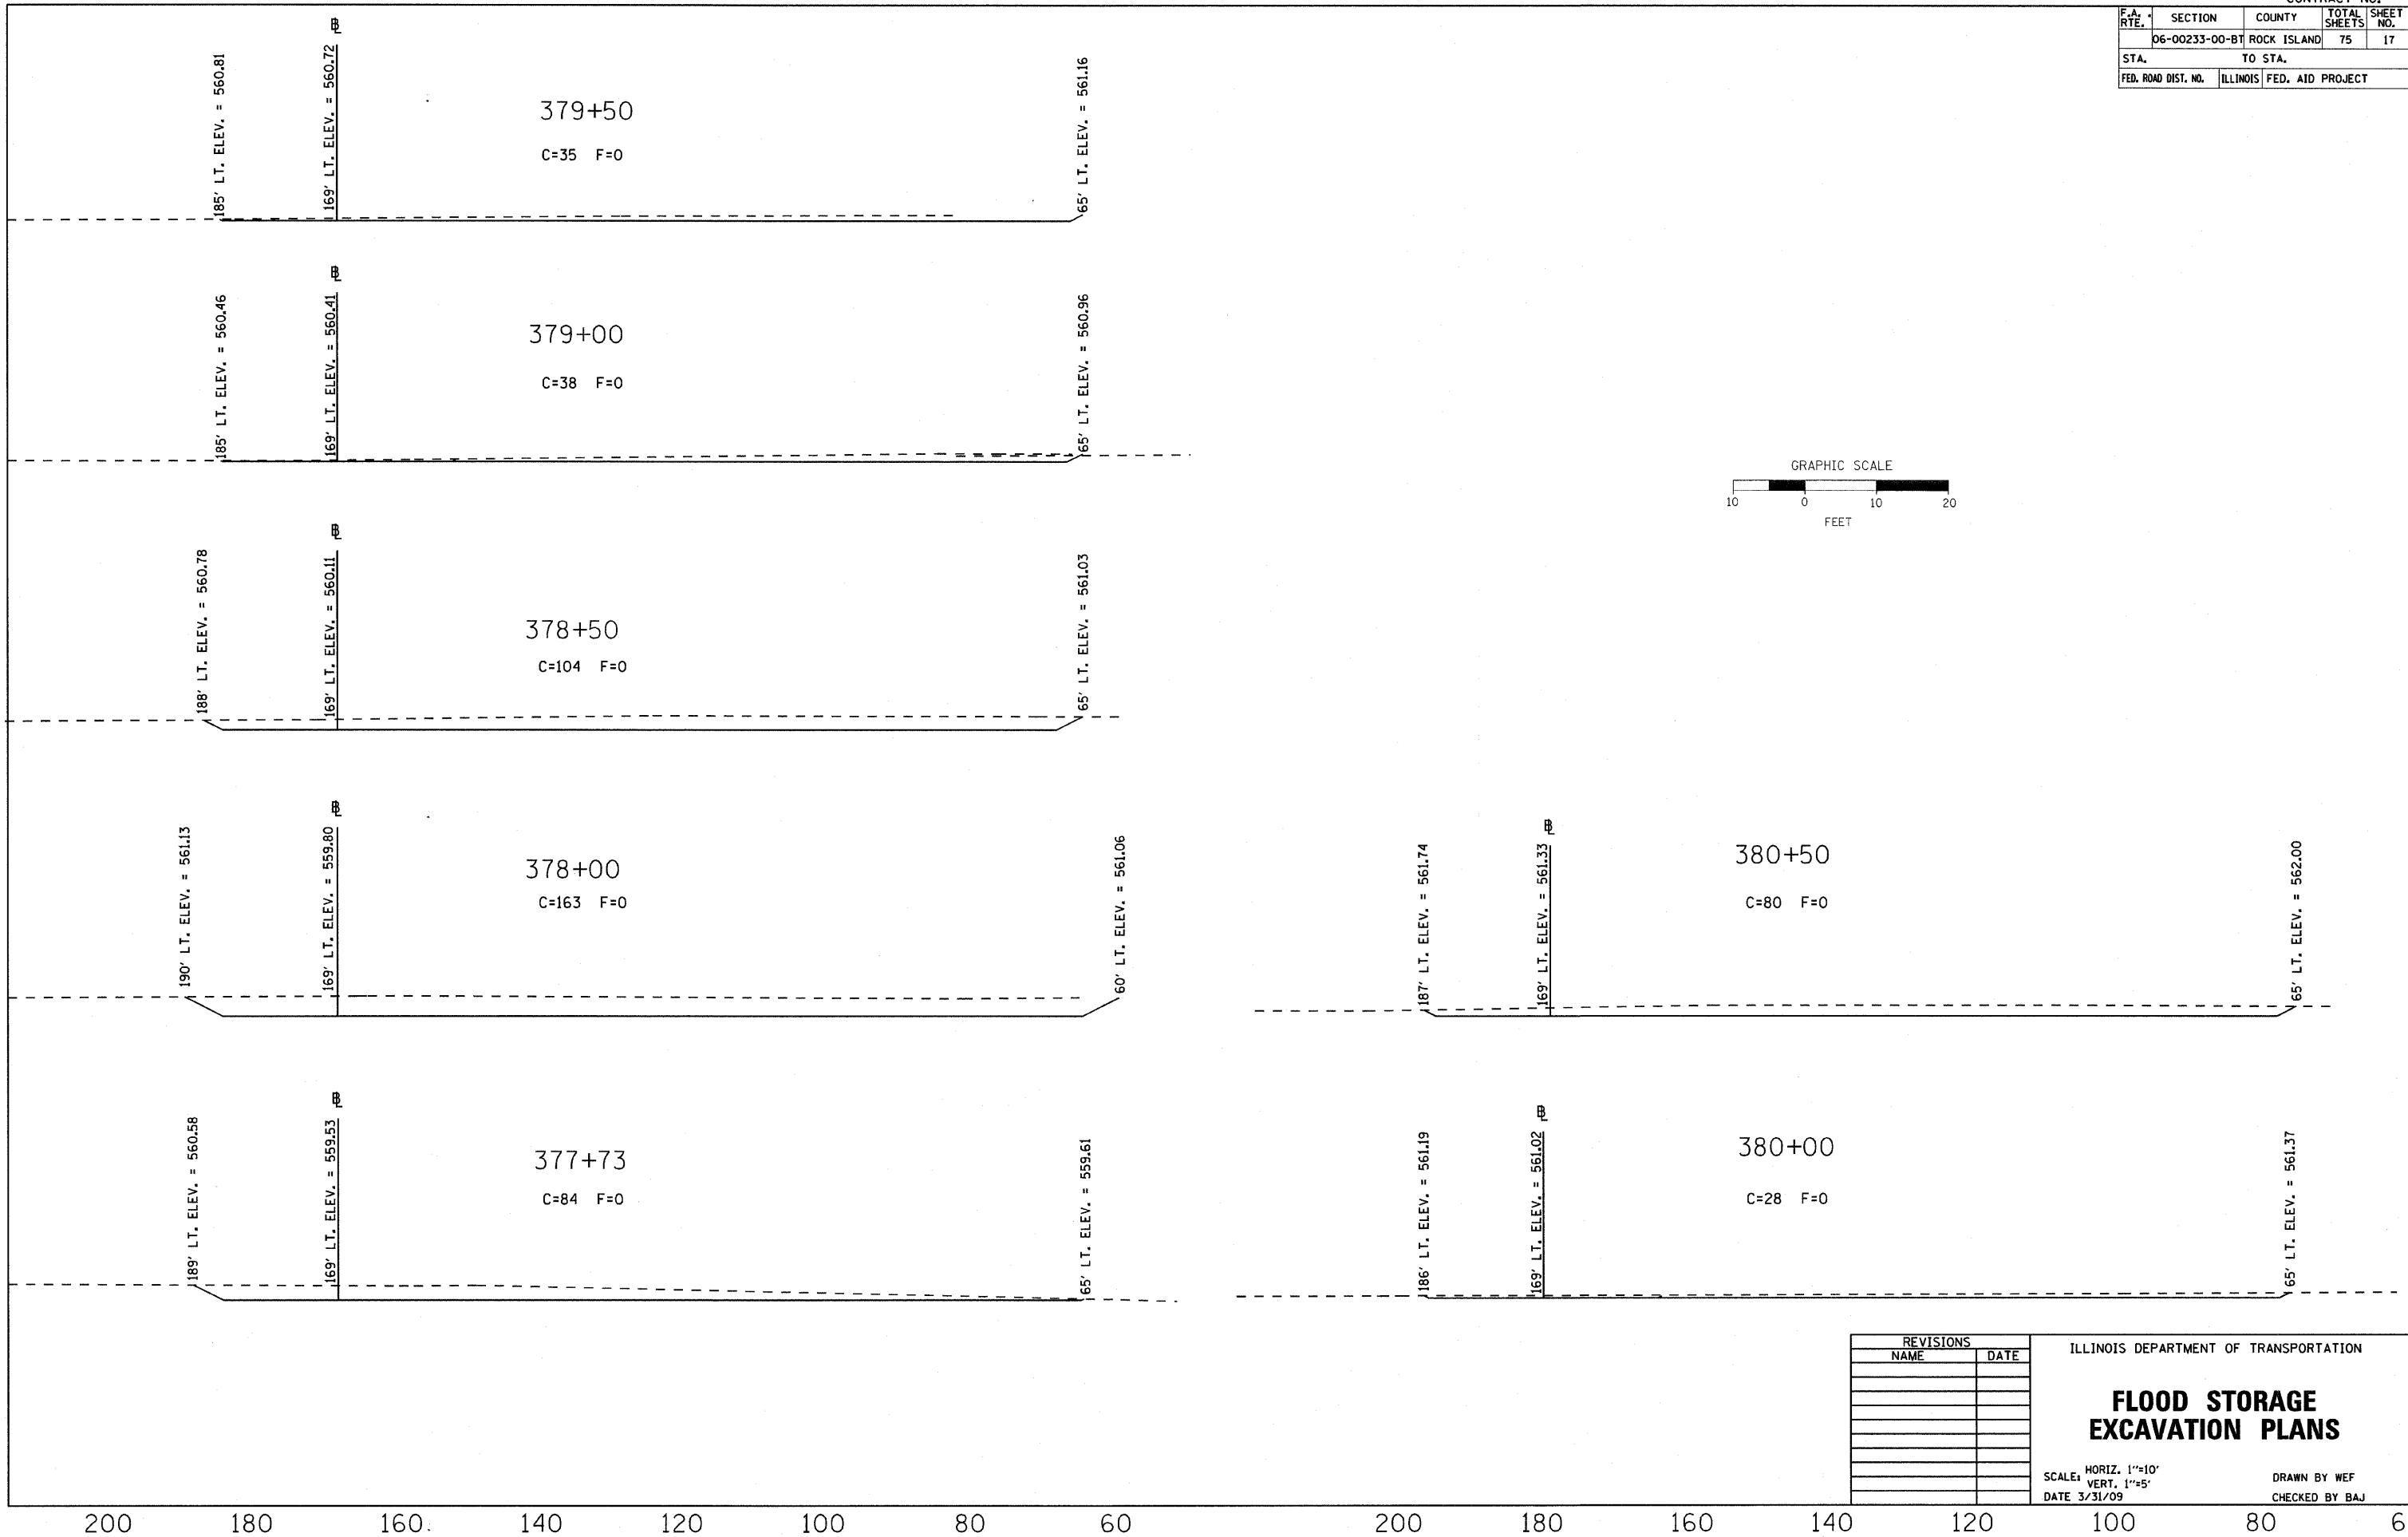

PLOT DATE = 04/28/09  
 PLOT SCALE = 1"=10'  
 USER NAME = MUSER

REVISIONS	
NAME	DATE

ILLINOIS DEPARTMENT OF TRANSPORTATION

### FLOOD STORAGE EXCAVATION PLANS

SCALE: HORIZ. 1"=10'  
 VERT. 1"=5'  
 DATE 3/31/09

DRAWN BY WEF  
 CHECKED BY BAJ