


PLOT DATE = #DATE#  
 FILE NAME = #FILE#  
 PLOT SCALE = #SCALE#  
 USER NAME = #USER#

ORIGINAL SURVEY PLOTTED  
 NOTE BOOK AREAS CHECKED

FINAL SURVEY PLOTTED  
 NOTE BOOK AREAS CHECKED

BY \_\_\_\_\_ DATE \_\_\_\_\_

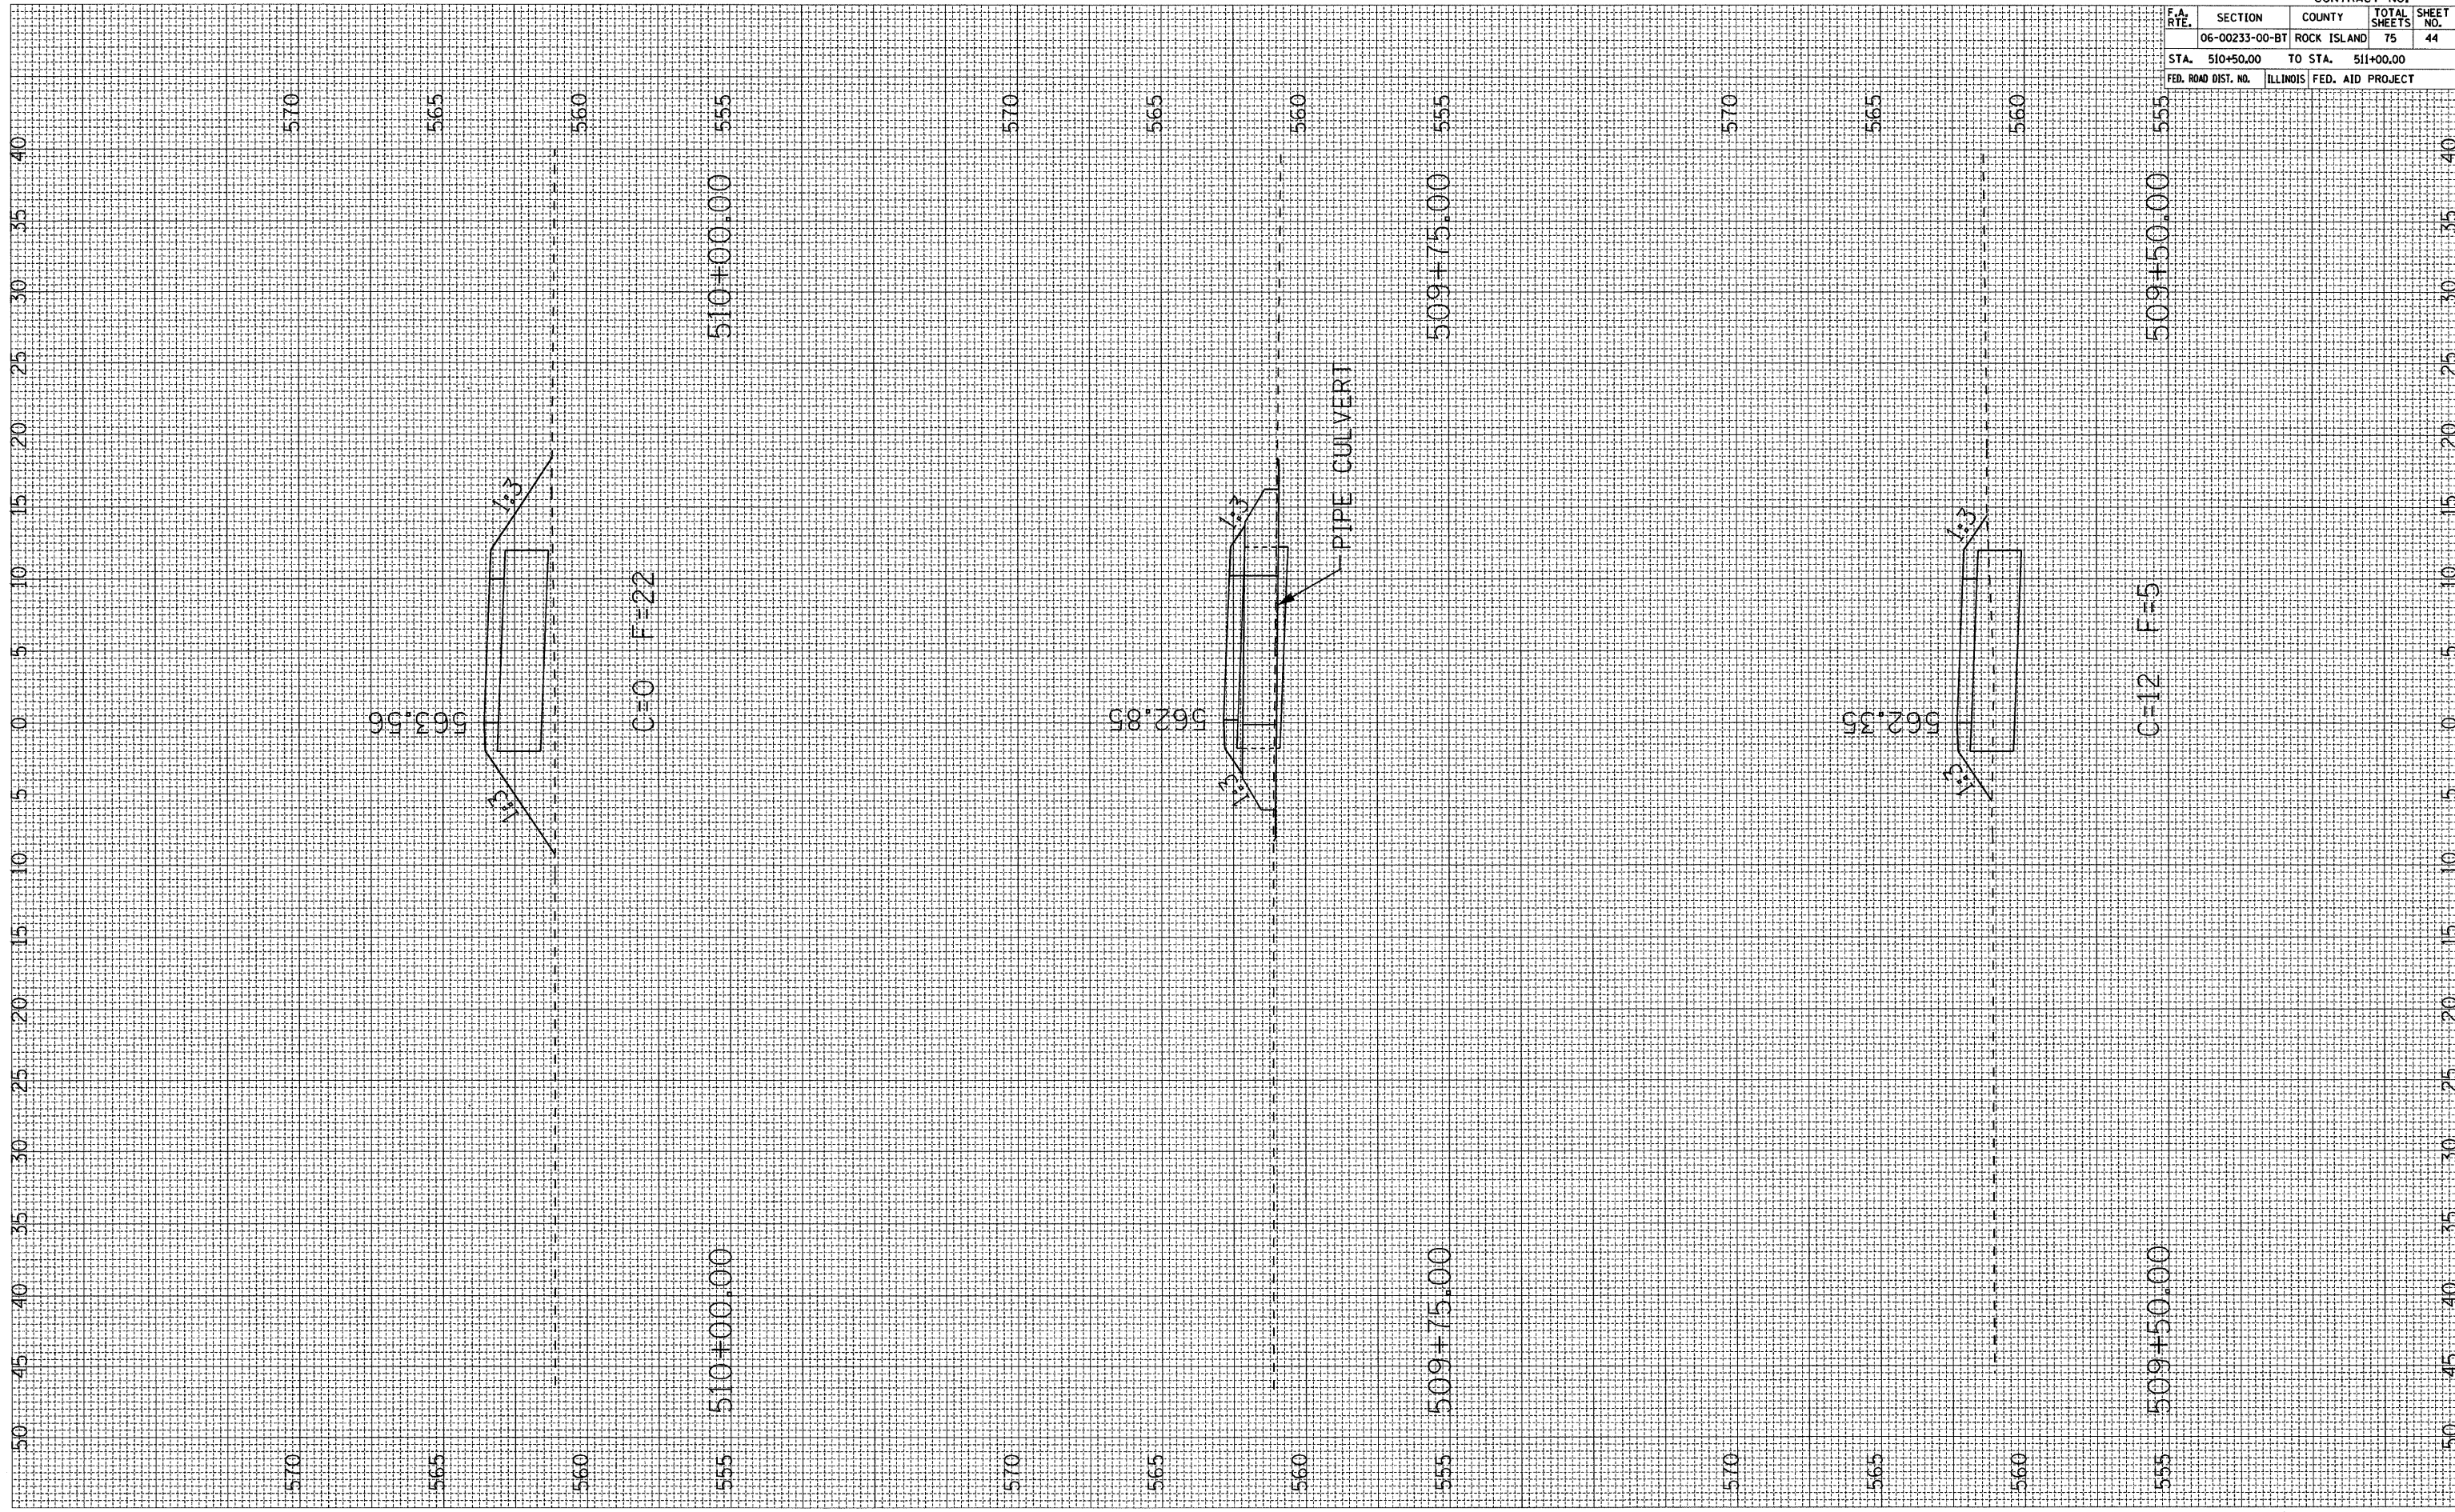

F.A. RTE.		SECTION	COUNTY	TOTAL SHEETS	SHEET NO.
06-00233-00-BT		ROCK ISLAND	75	44	
STA. 510+50.00	TO STA. 511+00.00				
FED. ROAD DIST. NO.	ILLINOIS	FED. AID PROJECT			