


PLOT DATE = \*DATE\*  
 FILE NAME = \*FILE\*  
 PLOT SCALE = \*SCALE\*  
 USER NAME = \*USER\*

ORIGINAL SURVEY  
 DRAWING PLOTTED  
 NOTE BOOK  
 NO. \_\_\_\_\_

FINAL SURVEY  
 DRAWING PLOTTED  
 NOTE BOOK  
 NO. \_\_\_\_\_

BY \_\_\_\_\_ DATE \_\_\_\_\_

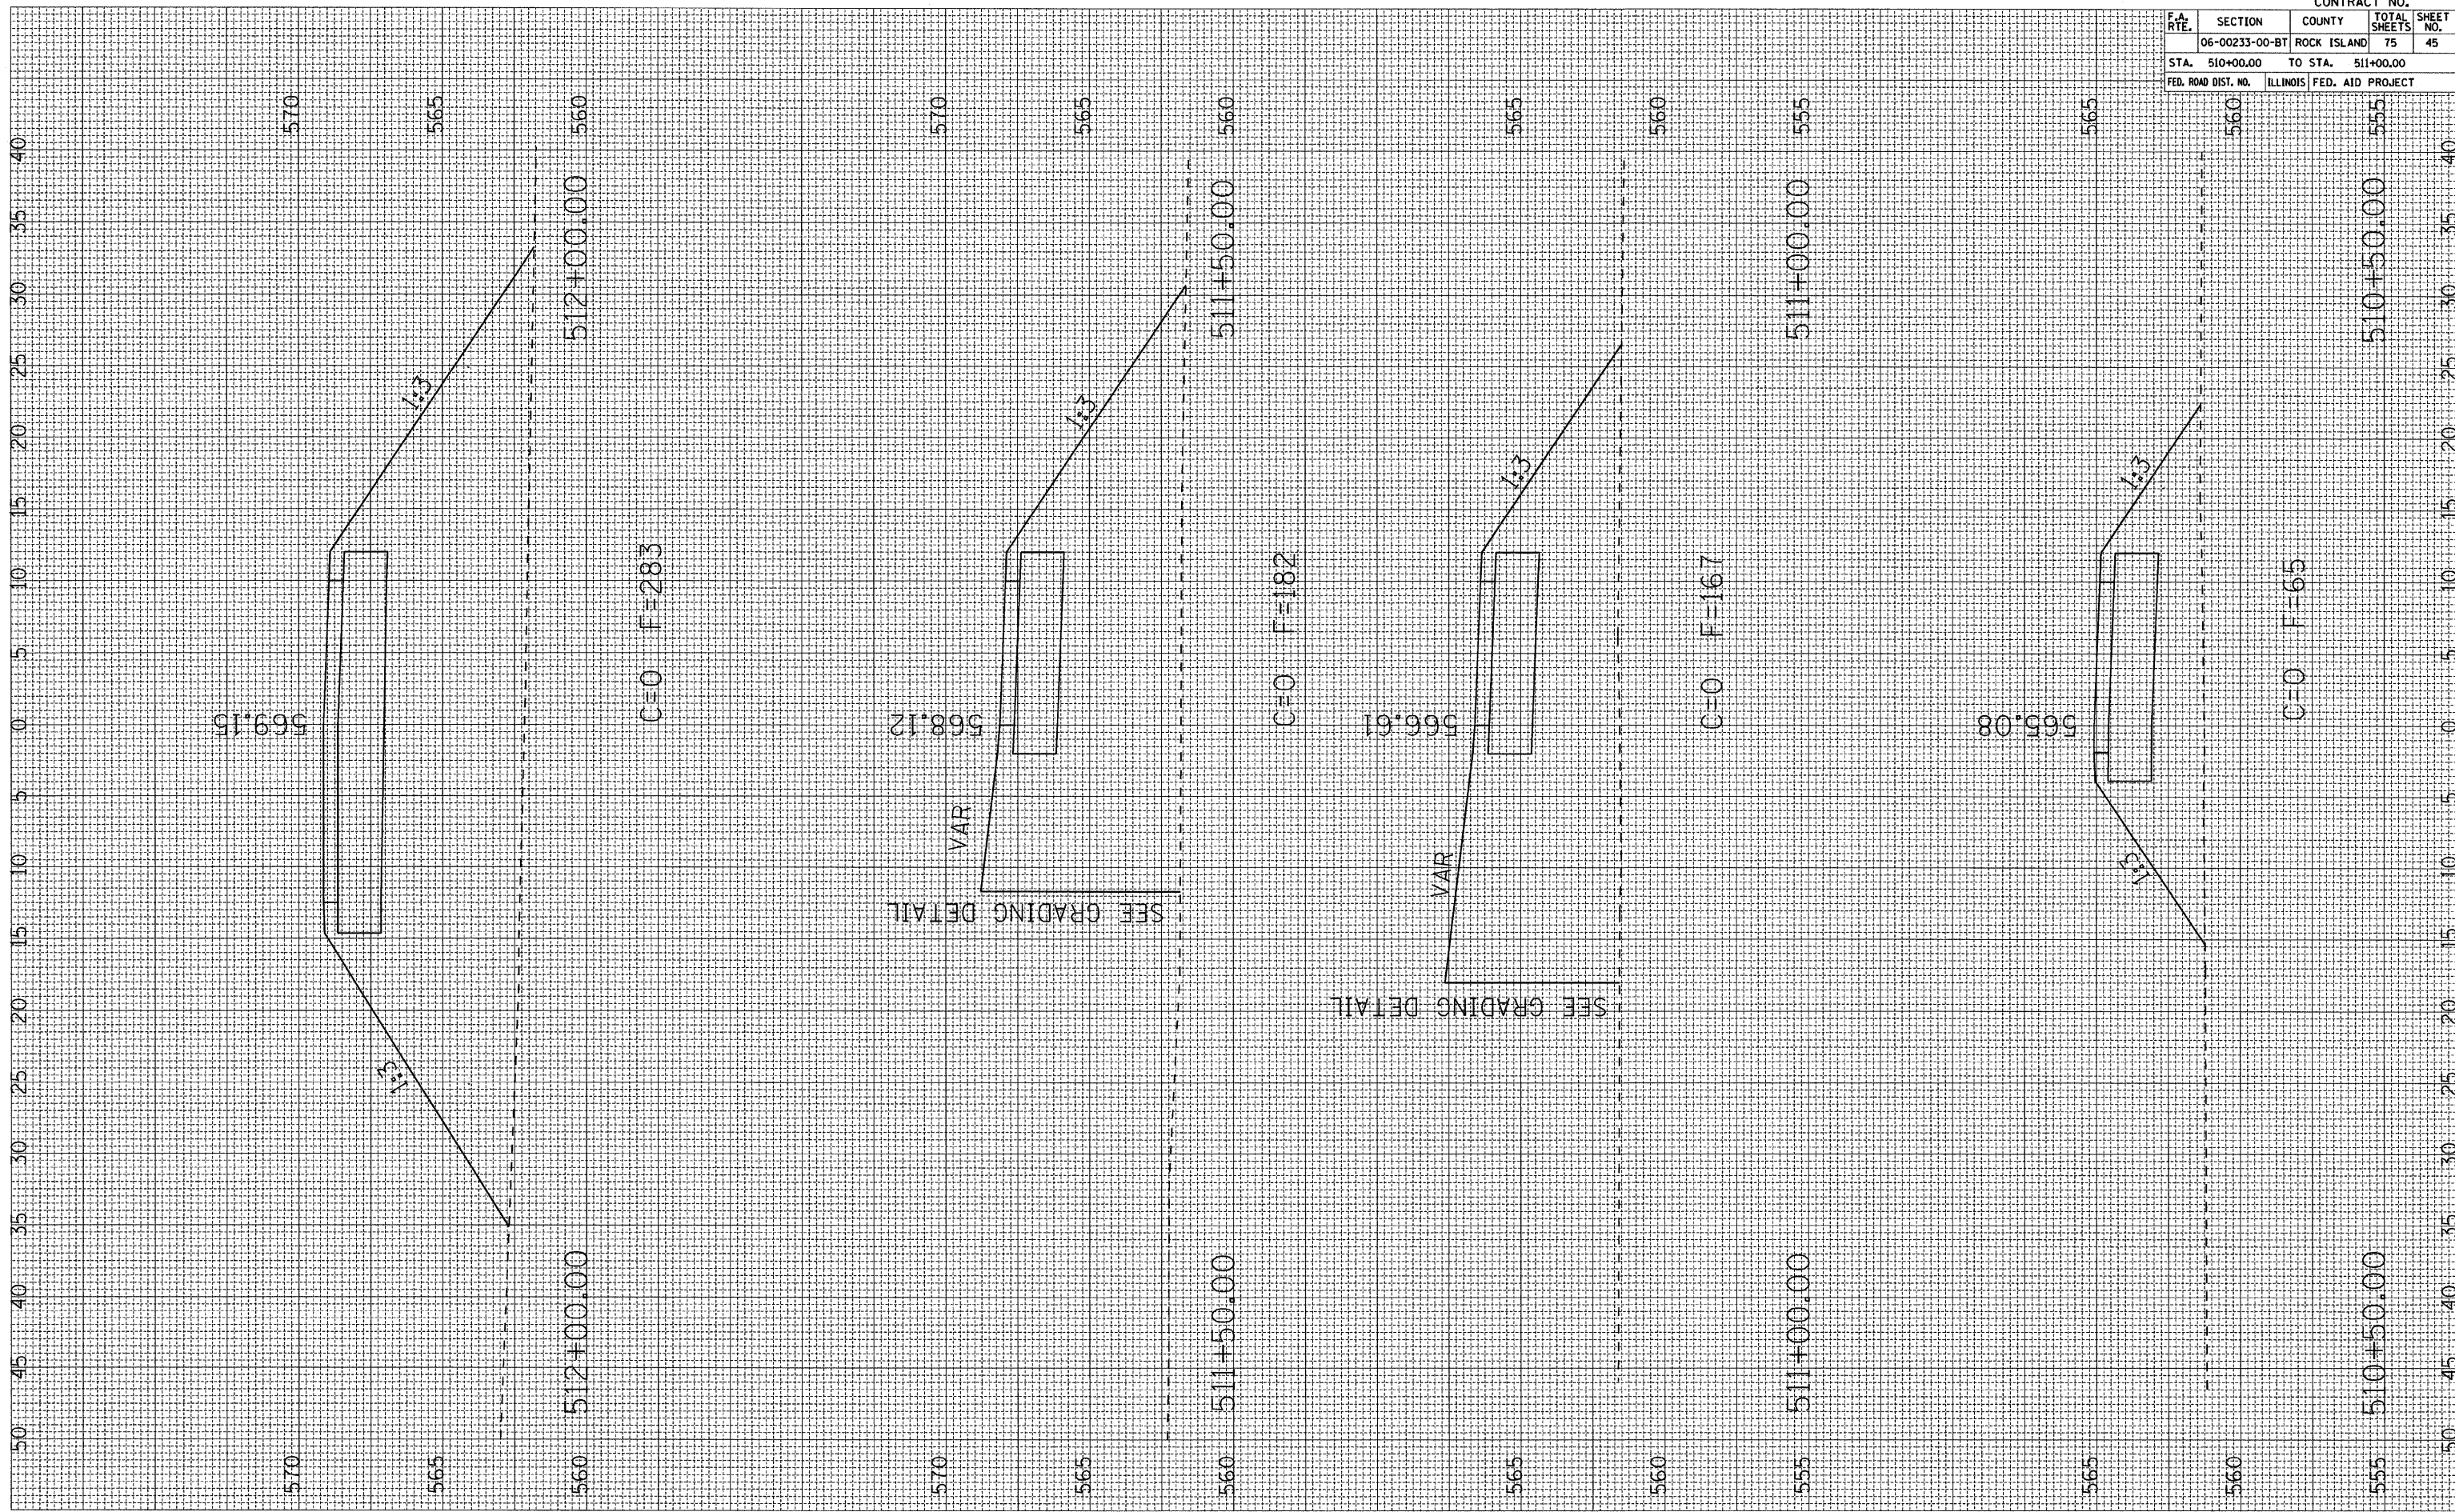

F.A. RTE.		SECTION	COUNTY	TOTAL SHEETS	SHEET NO.
06-00233-00-BT		ROCK ISLAND	75	45	
STA. 510+00.00		TO STA. 511+00.00			
FED. ROAD DIST. NO.		ILLINOIS FED. AID PROJECT			