


PLOT DATE : *DATE*
 FILE NAME : *FILE*
 PLOT SCALE : *SCALE*
 USER NAME : *USER*

ORIGINAL SURVEY
 SURVEY PLOTTED
 NOTE BOOK TEMPLATE
 AREAS CHECKED

FINAL SURVEY
 SURVEY PLOTTED
 NOTE BOOK TEMPLATE
 AREAS CHECKED

BY

DATE

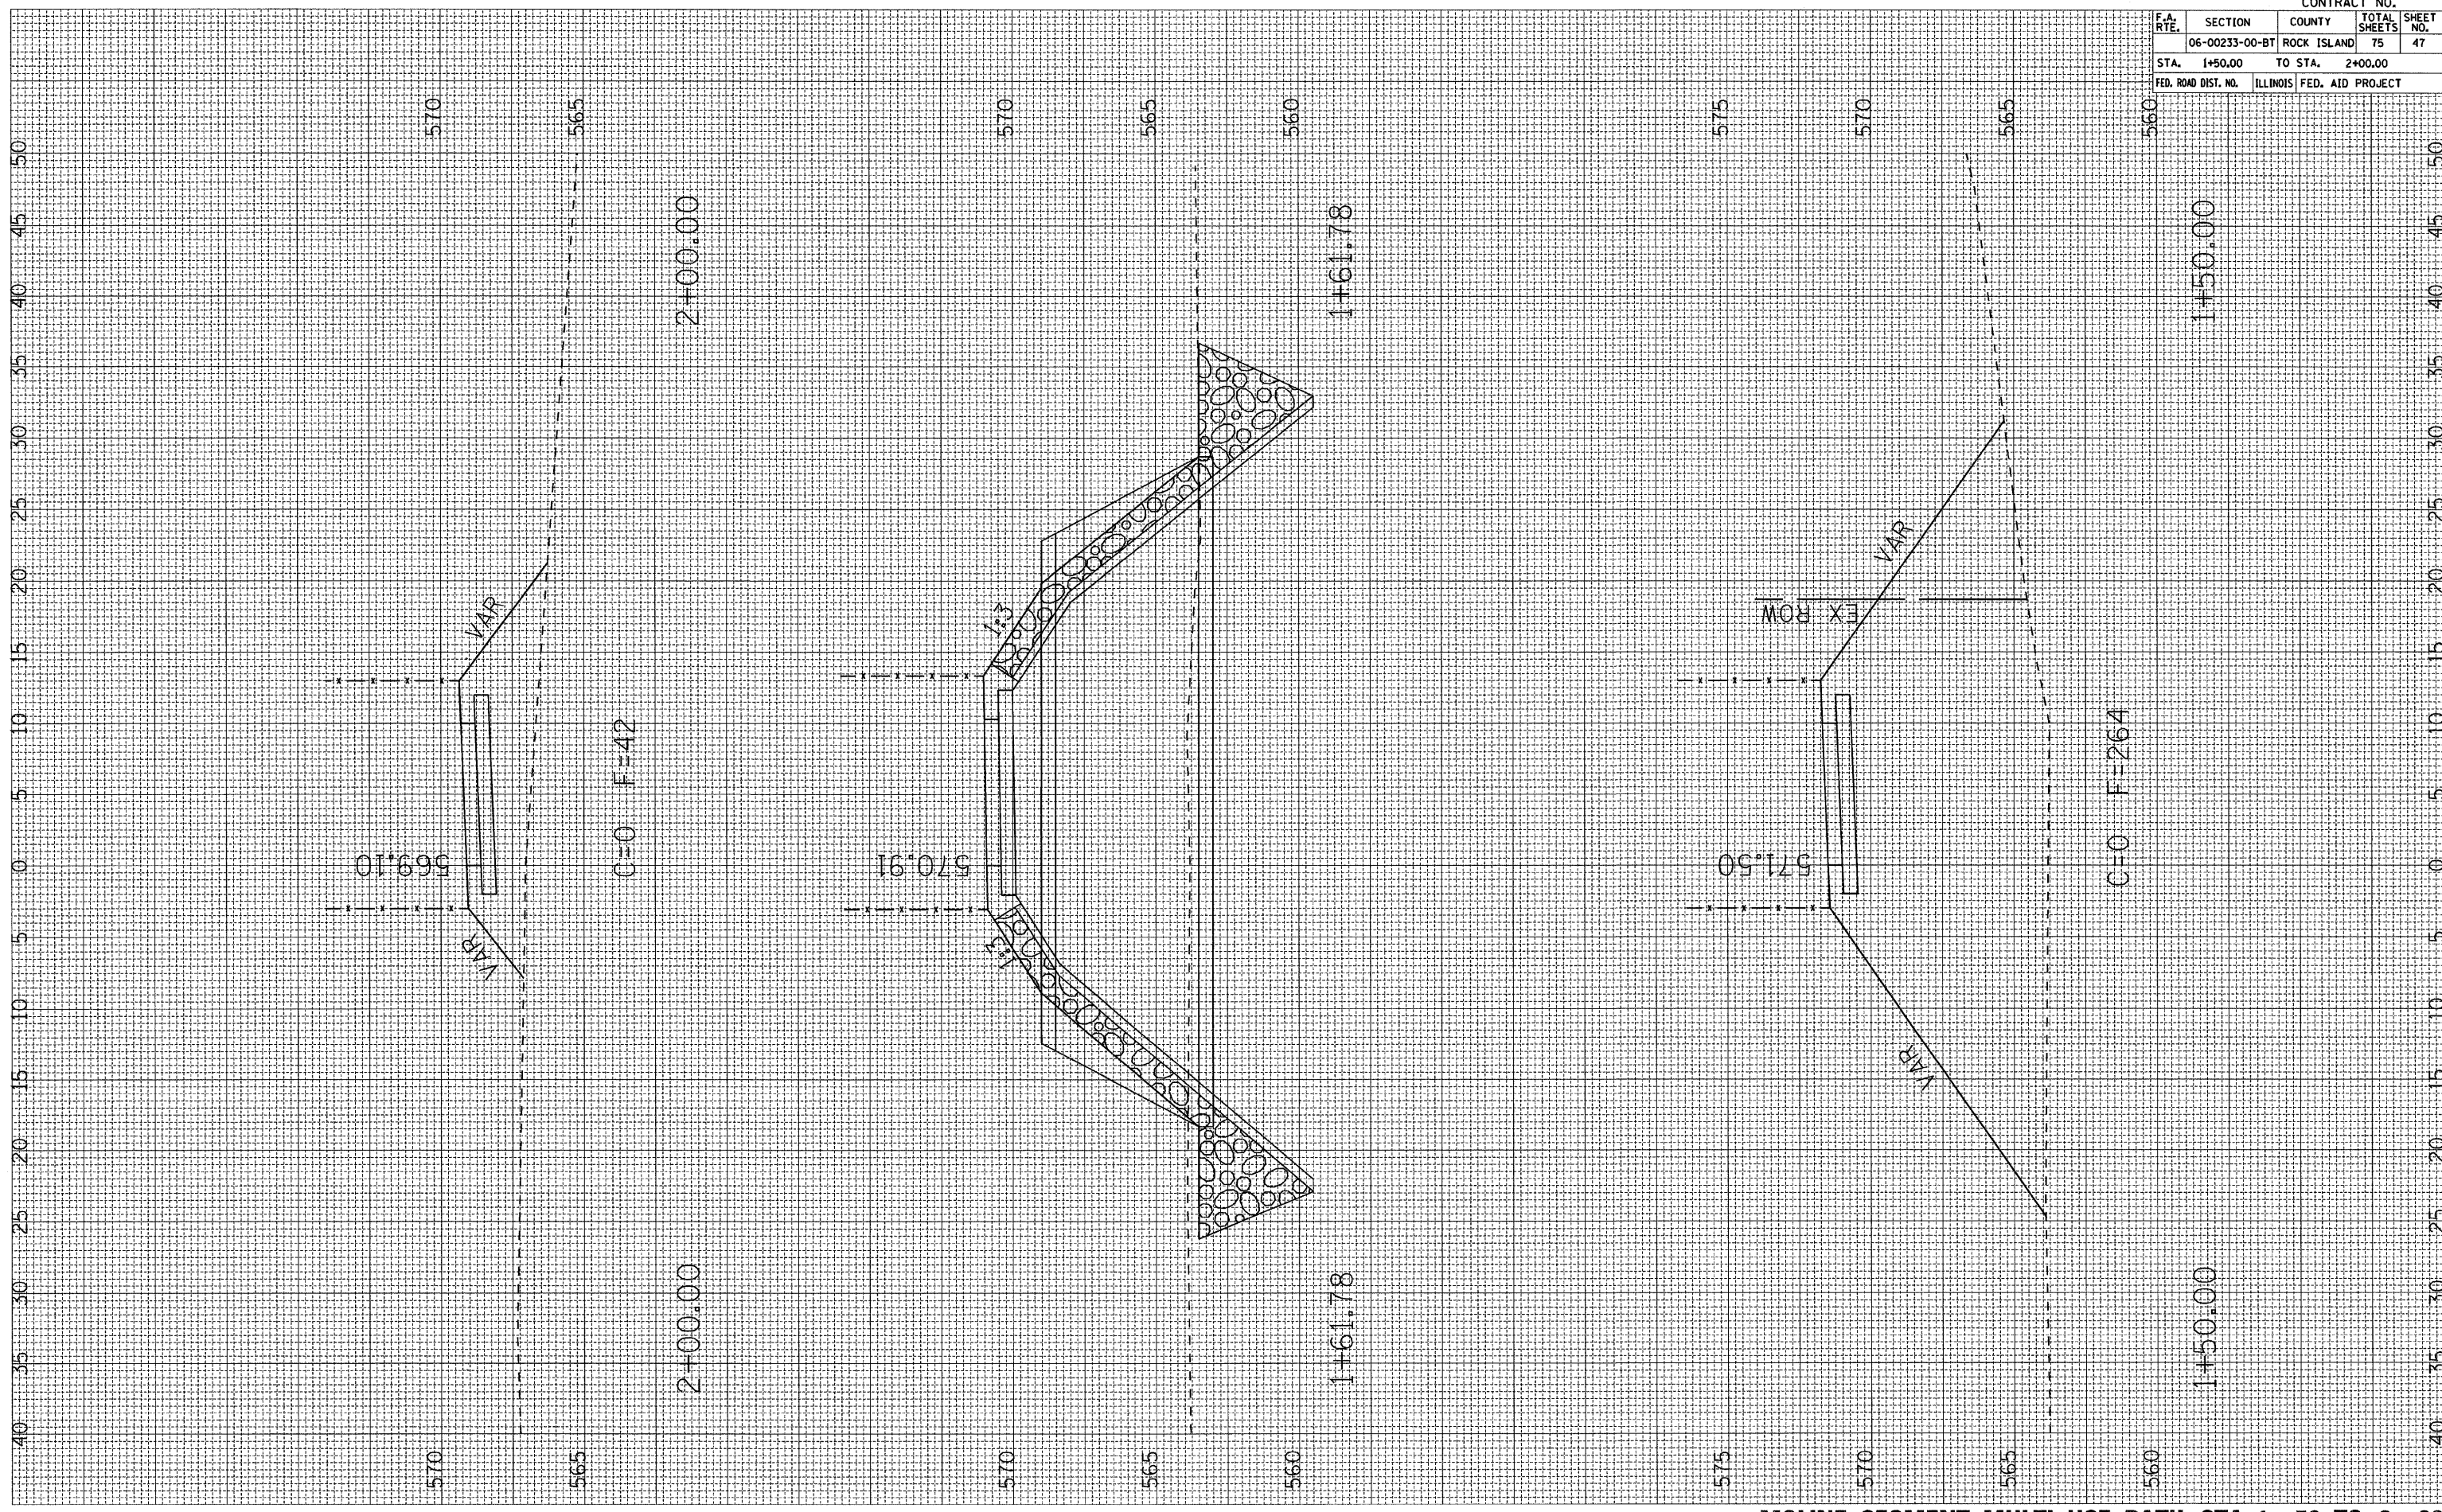

CONTRACT NO.				
F.A. RTE.	SECTION	COUNTY	TOTAL SHEETS	SHEET NO.
06-00233-00-BT	ROCK ISLAND	75	47	
STA. 1+50.00	TO STA. 2+00.00			
FED. ROAD DIST. NO.		ILLINOIS FED. AID PROJECT		