


PLOT DATE : *DATES*
FILE NAME : *FILEL*
PLOT SCALE : *SCALE*
USER NAME : *USER*

ORIGINAL SURVEY SURVEYED BY DATE
NOTE BOOK SURVEYED BY DATE
NO. PLotted TEMPLATE AREAS CHECKED

FINAL SURVEY SURVEYED BY DATE
NOTE BOOK SURVEYED BY DATE
NO. PLotted TEMPLATE AREAS CHECKED

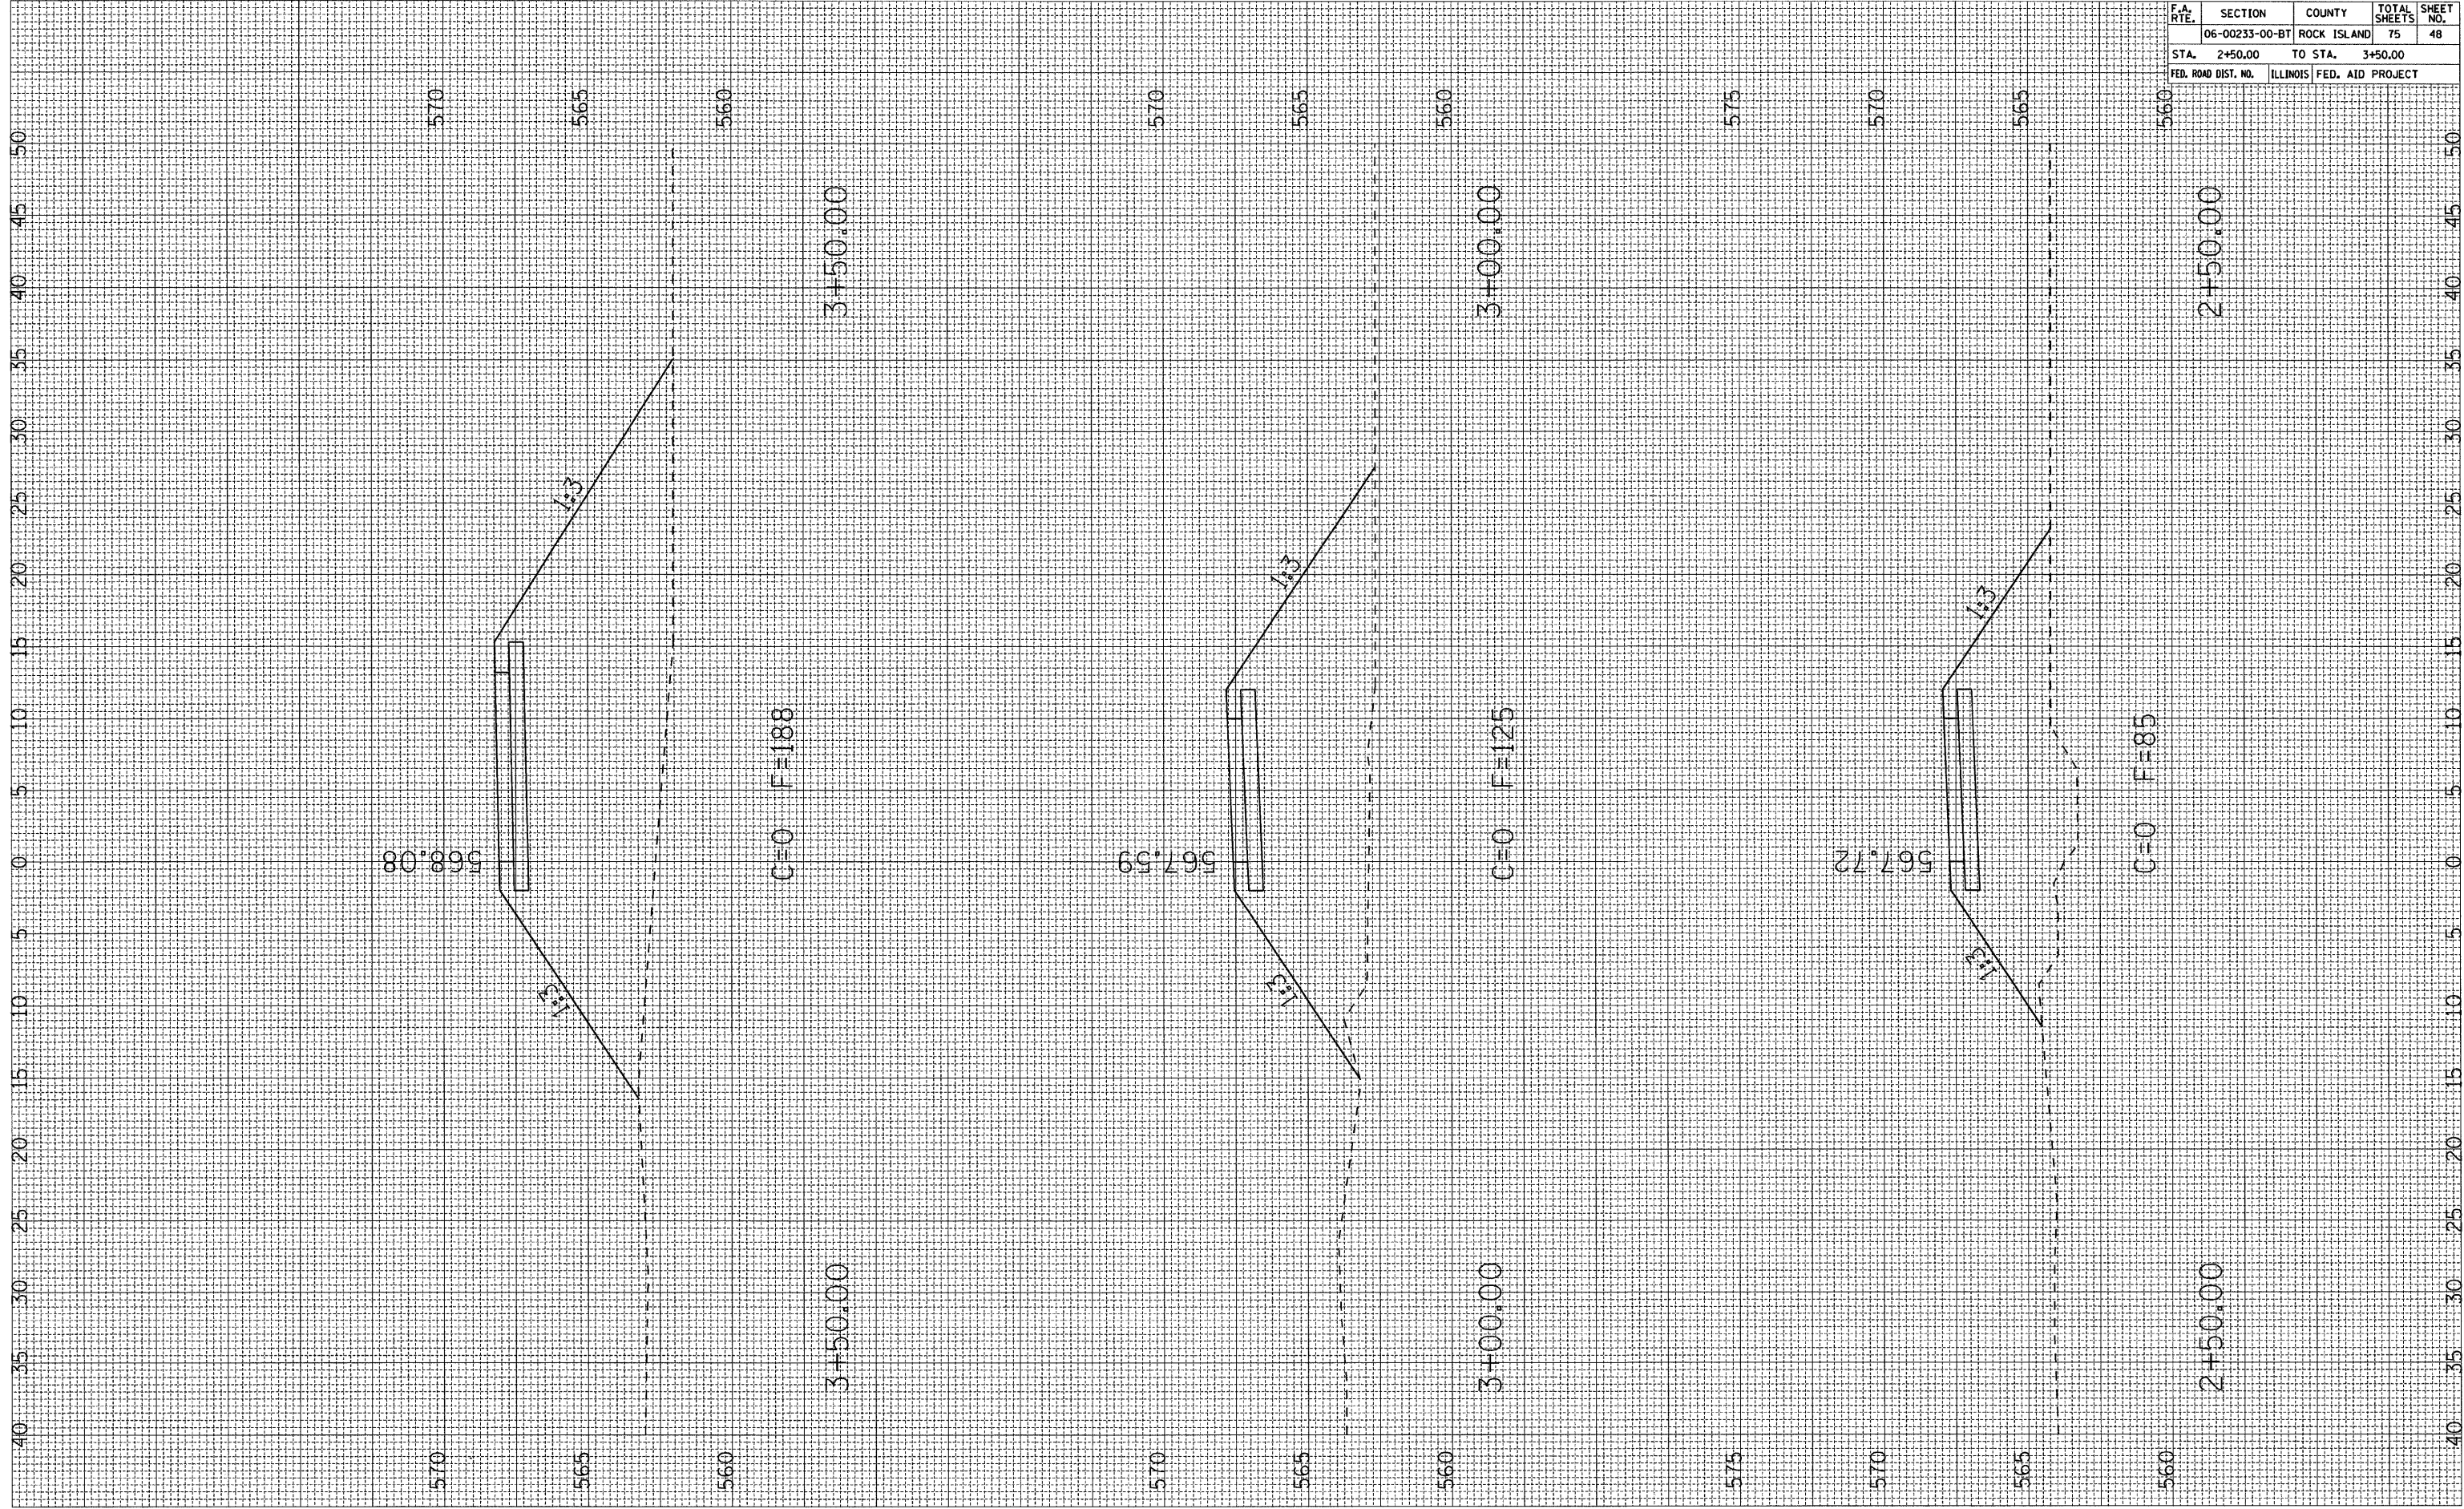

CONTRACT NO.				
F.A. RTE.	SECTION	COUNTY	TOTAL SHEETS	SHEET NO.
06	00233-00-BT	ROCK ISLAND	75	48
STA.	2+50.00	TO STA.	3+50.00	
FED. ROAD DIST. NO.	ILLINOIS	FED. AID PROJECT		