


PLOT DATE * DATES
 FILE NAME * FILE#
 PLOT SCALE * SCALES
 USER NAME * USERS

ORIGINAL SURVEY
 SURVEY NO. _____
 PLOTTED TEMPLATE AREAS CHECKED

FINAL SURVEY
 SURVEY NO. _____
 PLOTTED TEMPLATE AREAS CHECKED

BY _____ DATE _____

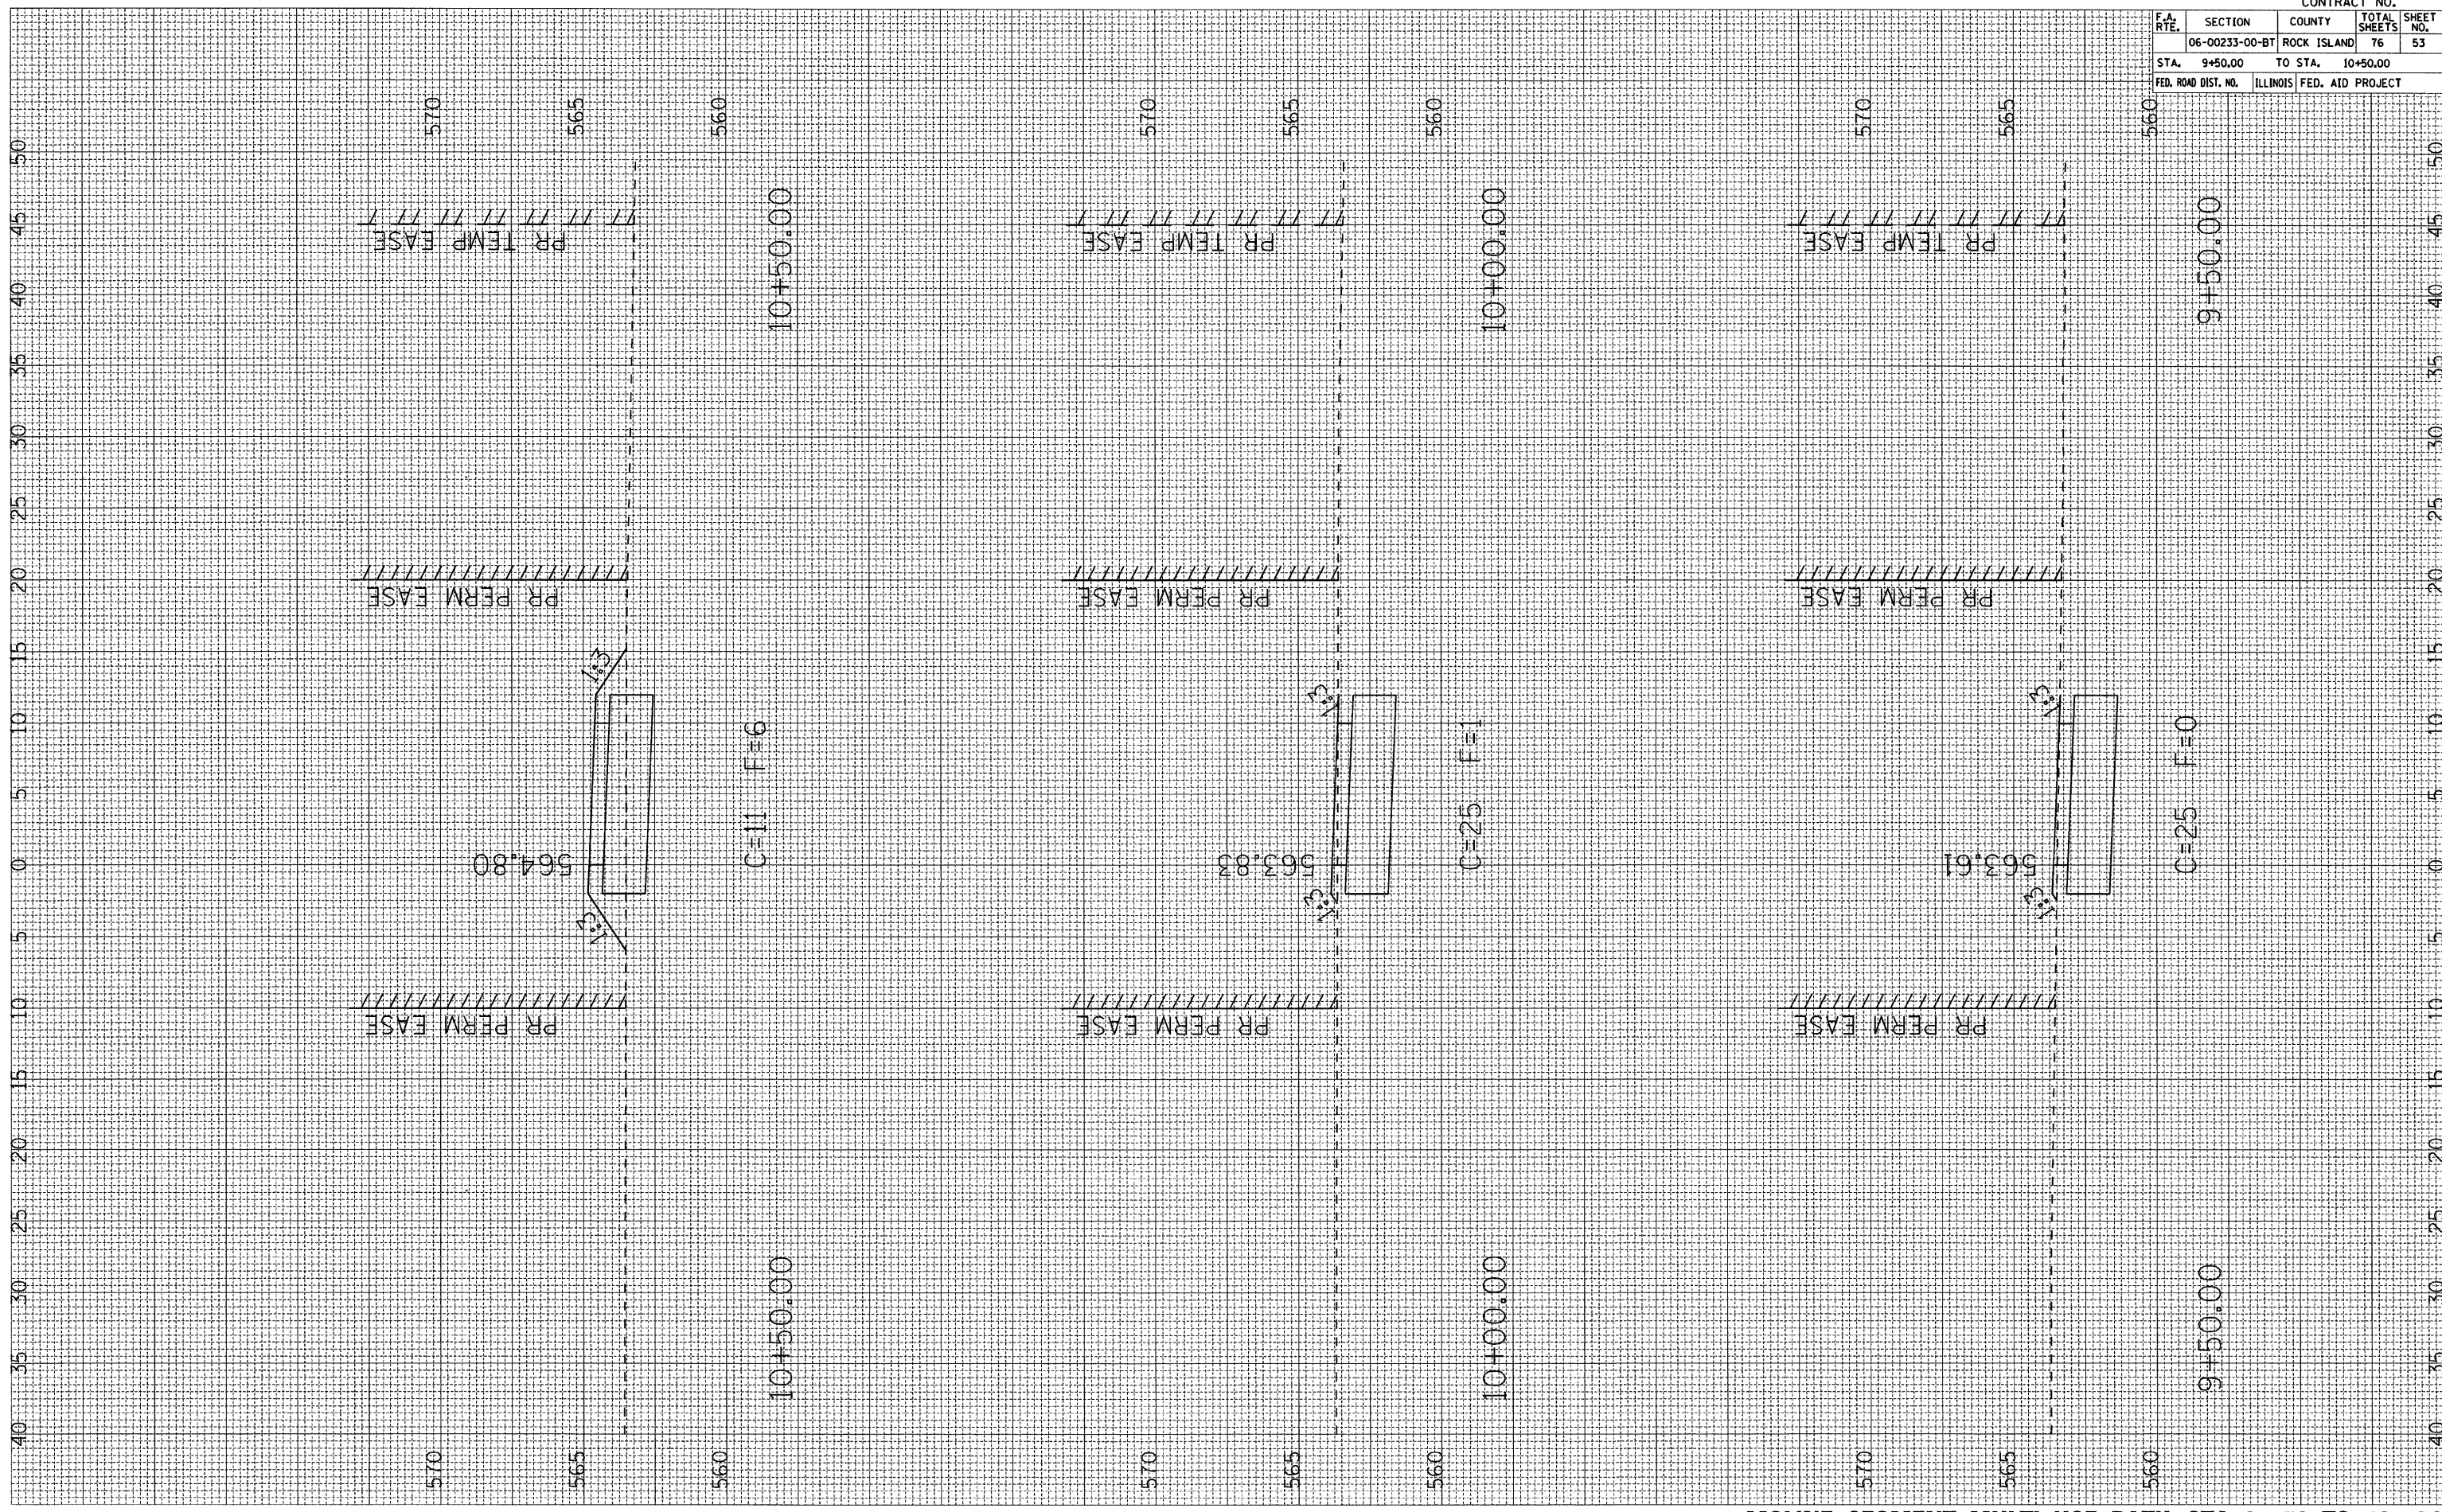

CONTRACT NO.				
F.A. RTE.	SECTION	COUNTY	TOTAL SHEETS	SHEET NO.
	06-00233-00-BT	ROCK ISLAND	76	53
STA. 9+50.00		TO STA. 10+50.00		
FED. ROAD DIST. NO. ILLINOIS FED. AID PROJECT				