


PLOT DATE • DATES
 FILE NAME • FILE#
 PLOT SCALE • SCALES
 USER NAME • USER#

ORIGINAL SURVEYED
 SURVEYED SURVEY
 NOTE BOOK TEMPLATE
 NO. AREAS CHECKED

FINAL SURVEYED
 SURVEYED SURVEY
 NOTE BOOK TEMPLATE
 NO. AREAS CHECKED

BY _____ DATE _____
 BY _____ DATE _____

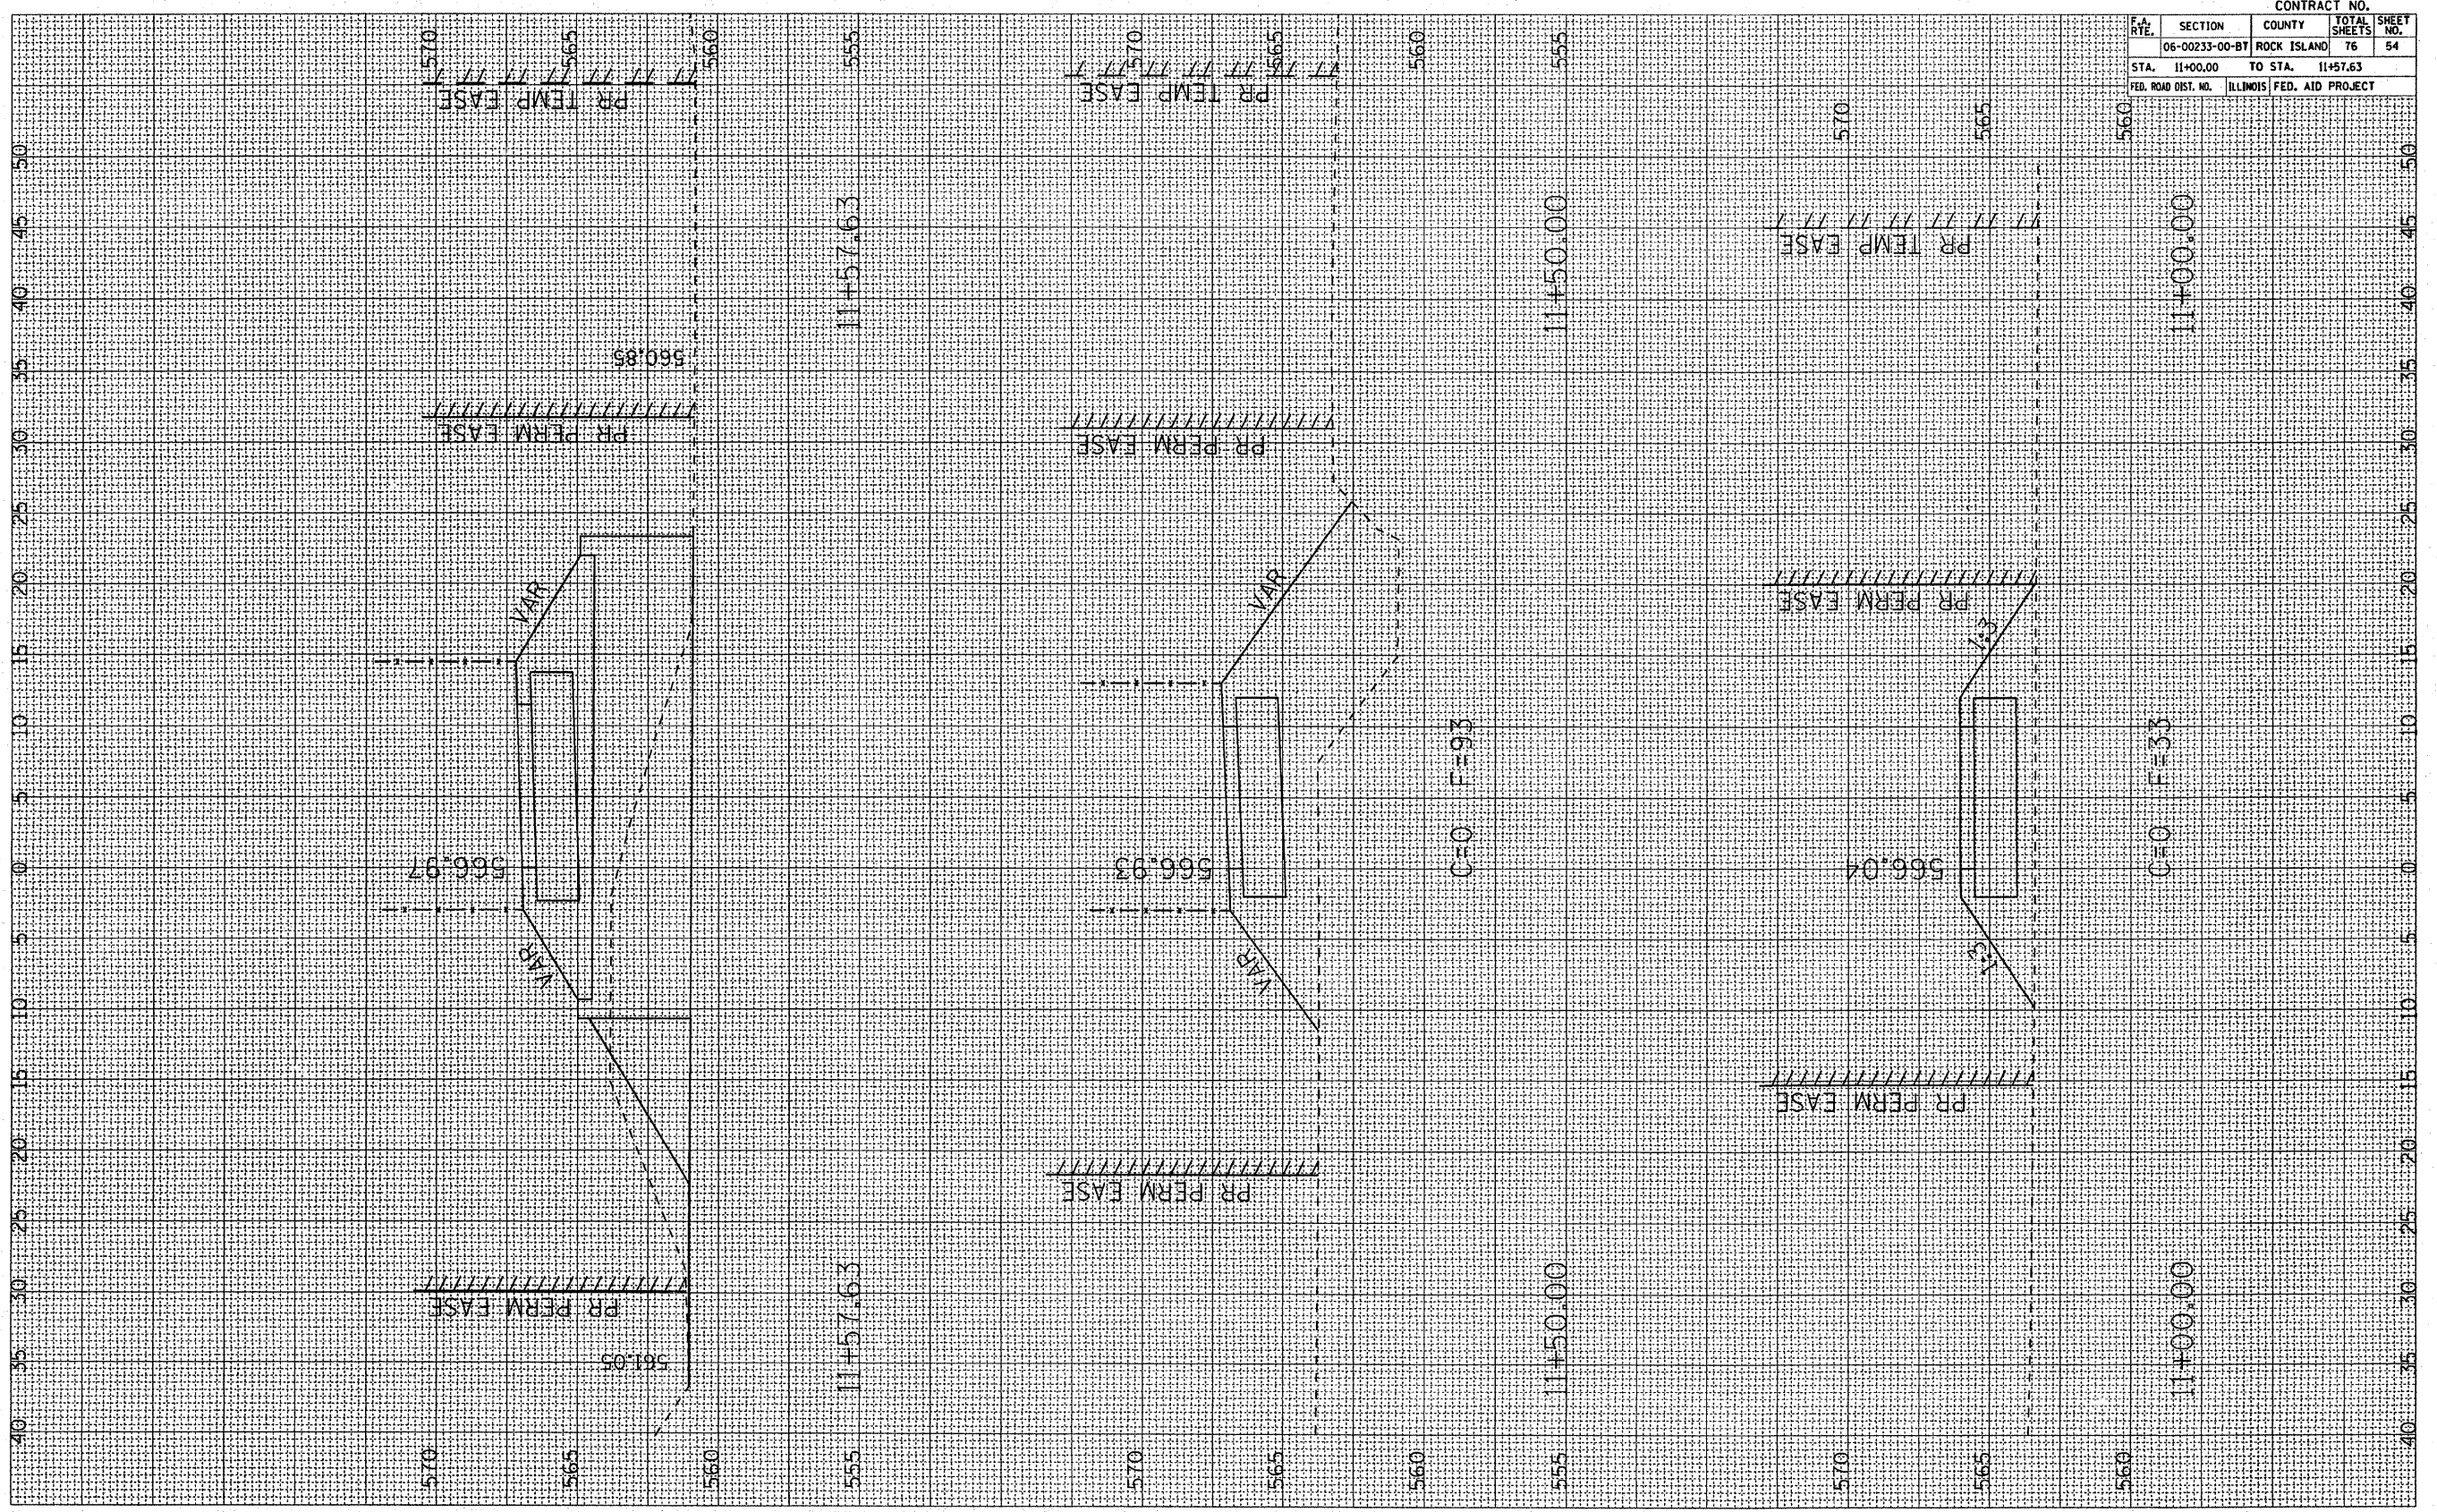

CONTRACT NO.			
F.A. RTE.	SECTION	COUNTY	TOTAL SHEETS
	06-00233-00-BT	ROCK ISLAND	76
STA. 11+00.00		TO STA. 11+57.63	54
FED. ROAD DIST. NO. ILLINOIS FED. AID PROJECT			

MOLINE SEGMENT MULTI-USE PATH STA. 11+00 TO 11+57.63