


PLOT DATE • DATES
 PLOT SCALE • SHEETS
 USER NAME • NUMBER

ORIGINAL SURVEY
 PLOTTED
 NOTE BOOK NO.
 TEMP. DATE
 AREAS CHECKED

FINAL SURVEY
 PLOTTED
 NOTE BOOK NO.
 TEMP. DATE
 AREAS CHECKED

BY _____
 DATE _____

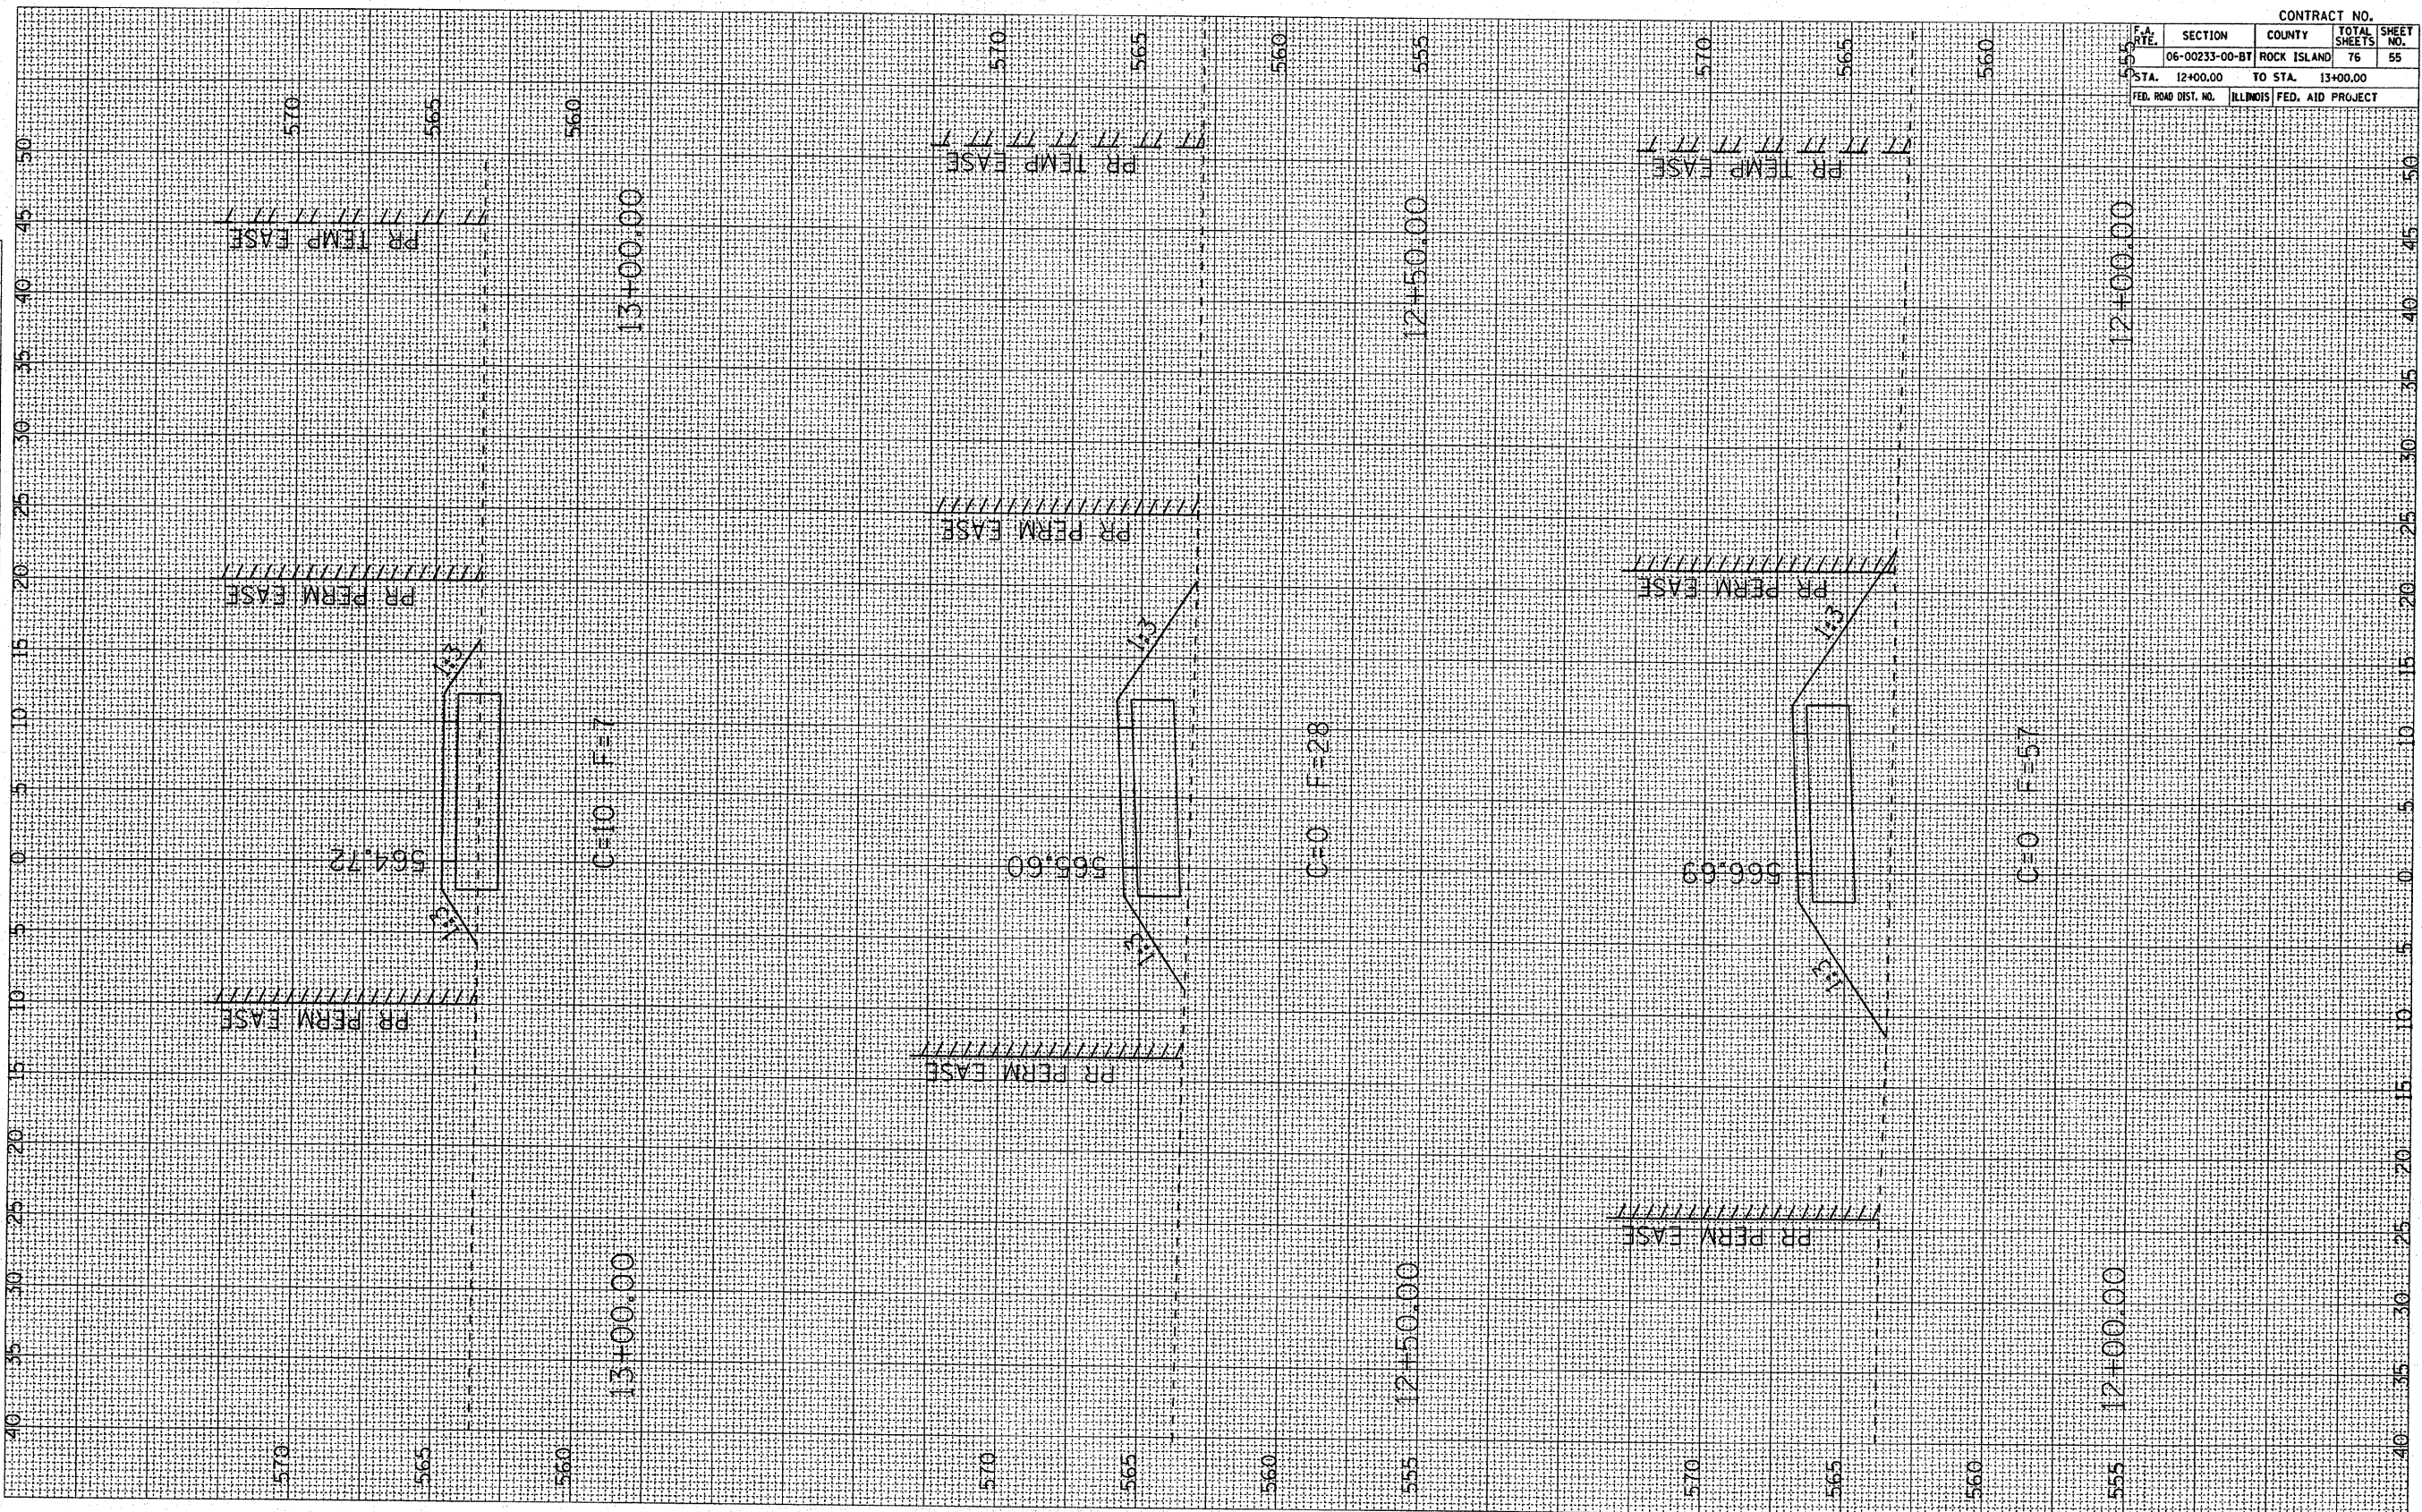

CONTRACT NO.				
F.A. RTE.	SECTION	COUNTY	TOTAL SHEETS	SHEET NO.
555	06-00233-00-BT	ROCK ISLAND	76	55
STA. 12+00.00		TO STA. 13+00.00		
FED. ROAD DIST. NO.		ILLINOIS FED. AID PROJECT		

MOLINE SEGMENT MULTI-USE PATH STA. 12+00 TO 13+00