


PLOT DATE : *DATES*
 FILE NAME : *FILEL*
 PLOT SCALE : *SCALE*
 USER NAME : *USER*

ORIGINAL SURVEY
 SURVEY PLOTTED
 NOTE BOOK TEMPLATE
 AREAS CHECKED

FINAL SURVEY
 SURVEY PLOTTED
 NOTE BOOK TEMPLATE
 AREAS CHECKED

BY _____ DATE _____

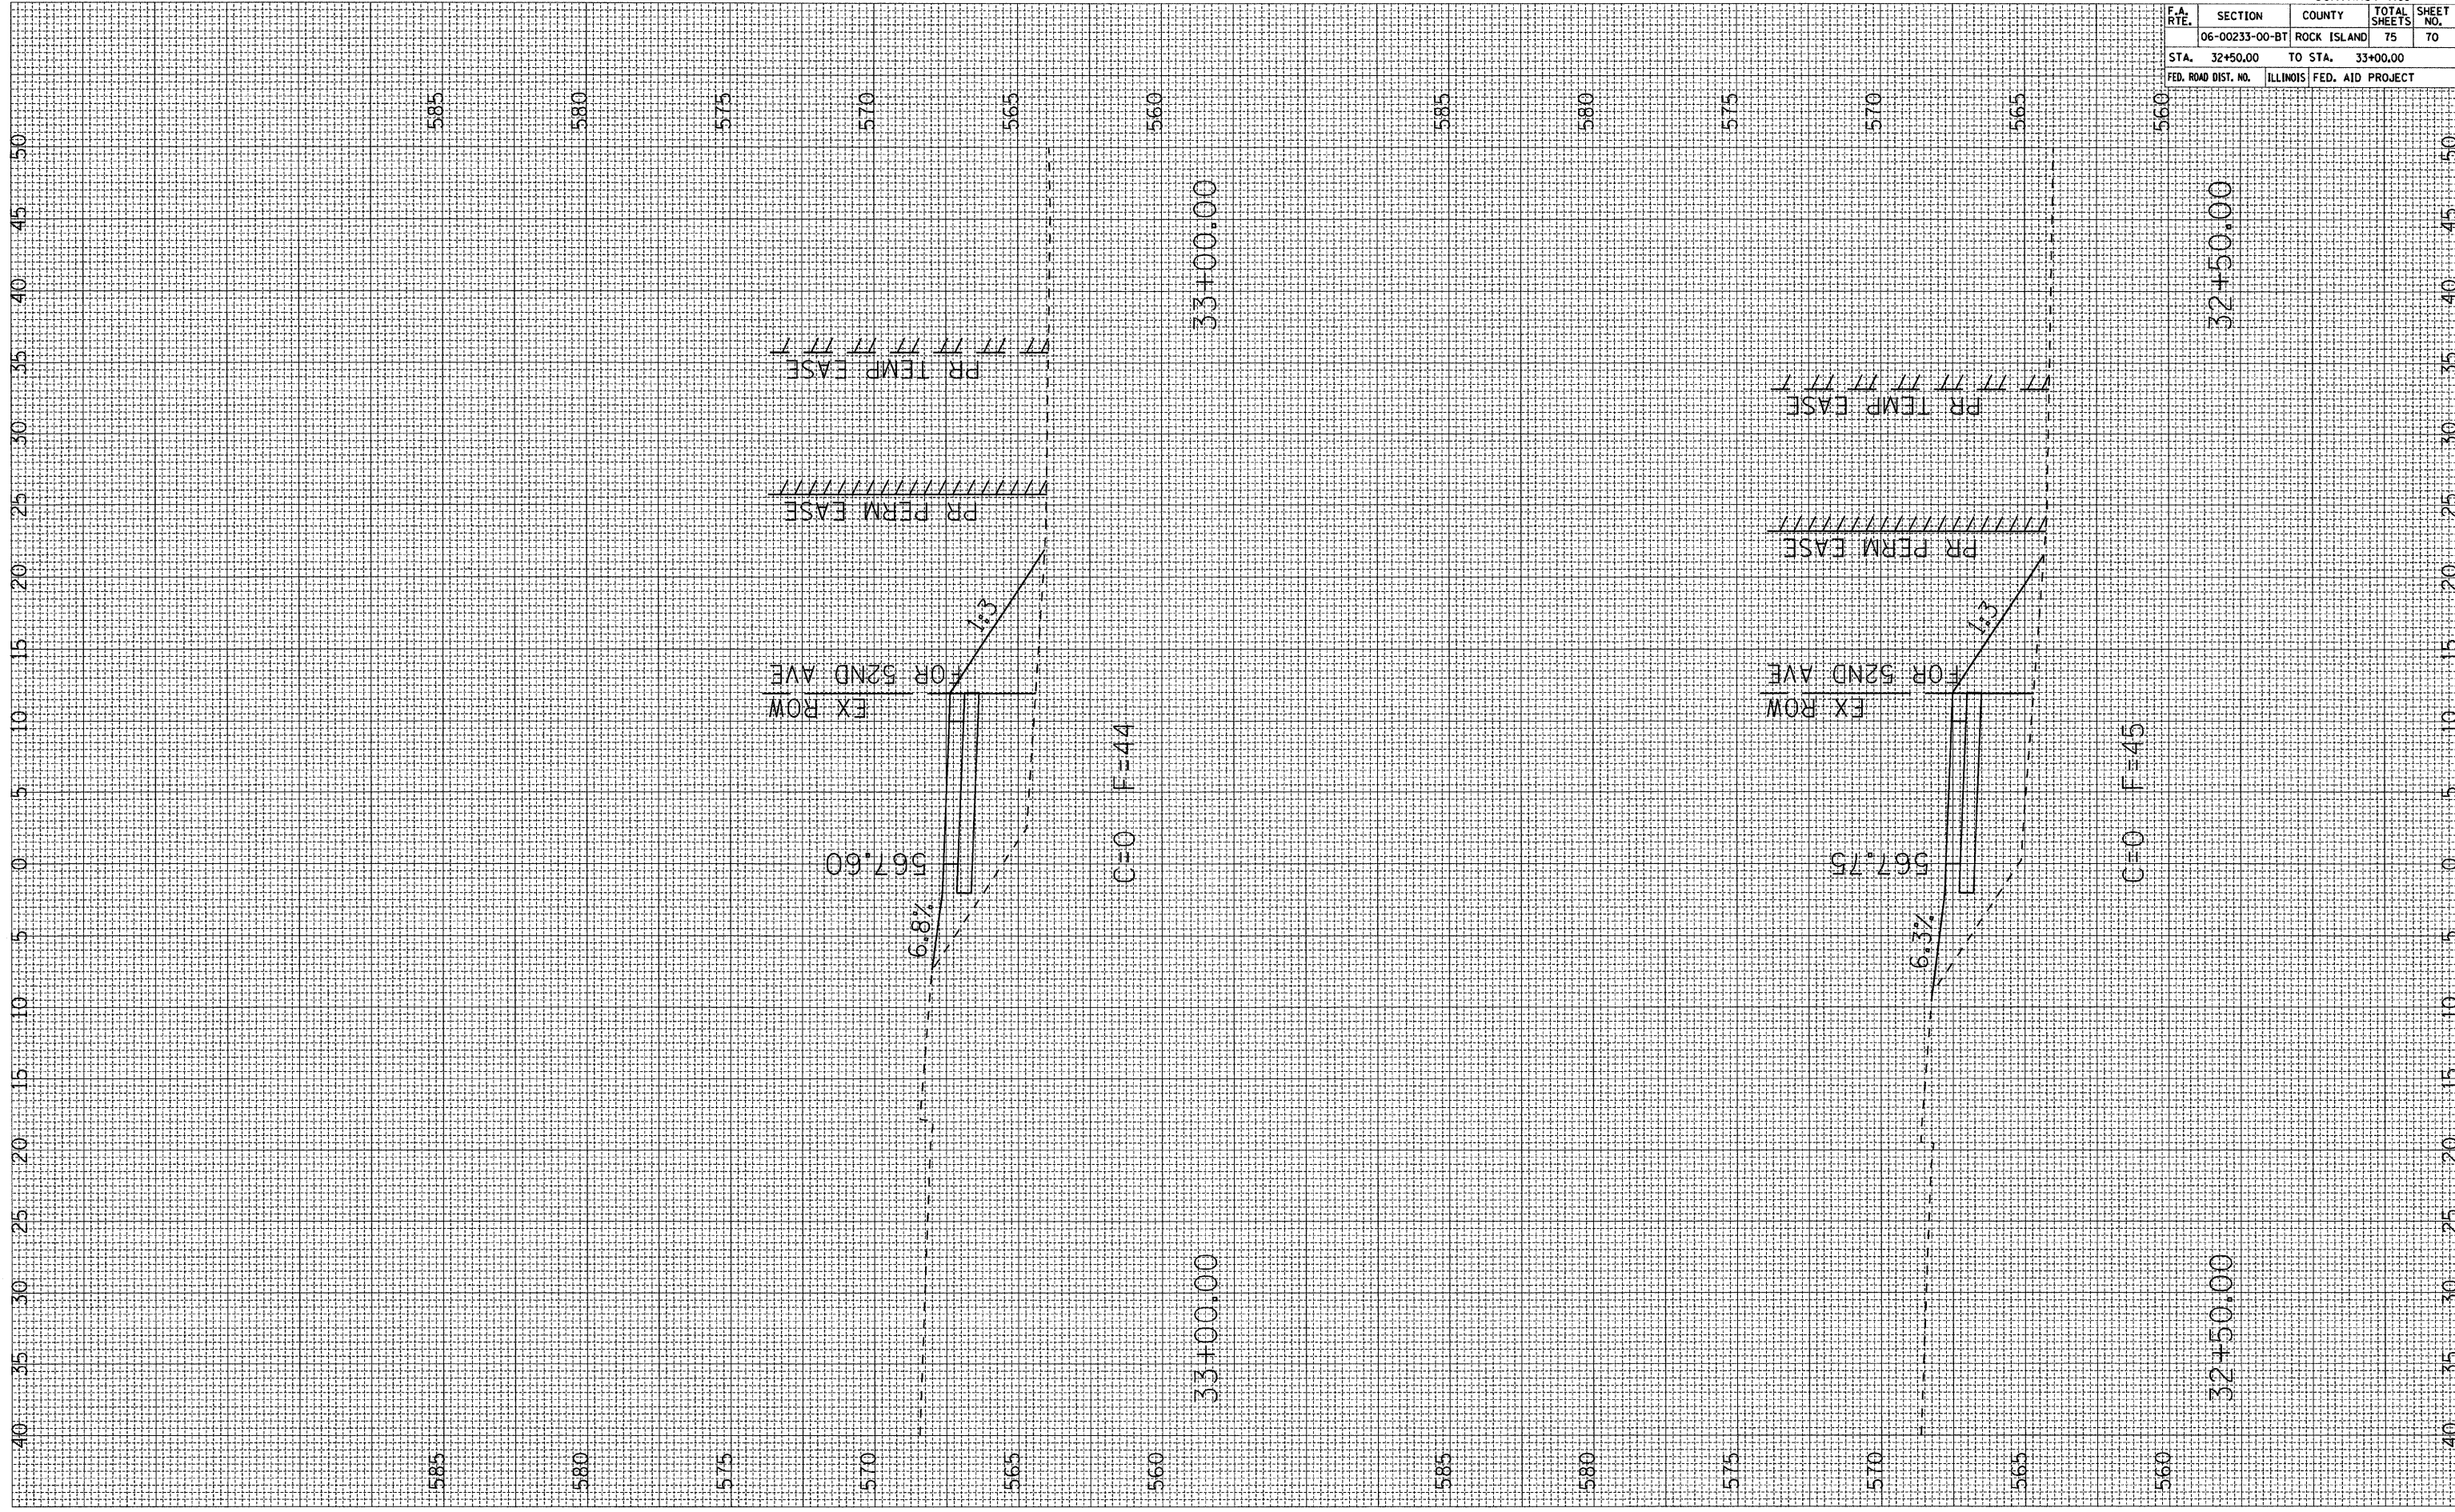

CONTRACT NO.				
F.A. RTE.	SECTION	COUNTY	TOTAL SHEETS	SHEET NO.
	06-00233-00-BT	ROCK ISLAND	75	70
STA.	32+50.00	TO STA.	33+00.00	
FED. ROAD DIST. NO.	ILLINOIS FED. AID PROJECT			