


PLOT DATE : DATE  
 FILE NAME : #FILE#  
 USER NAME : #USER#

ORIGINAL SURVEY  
 SURVEY PLOTTED  
 NOTE BOOK AREAS CHECKED

FINAL SURVEY  
 SURVEY PLOTTED  
 NOTE BOOK AREAS CHECKED

BY

DATE

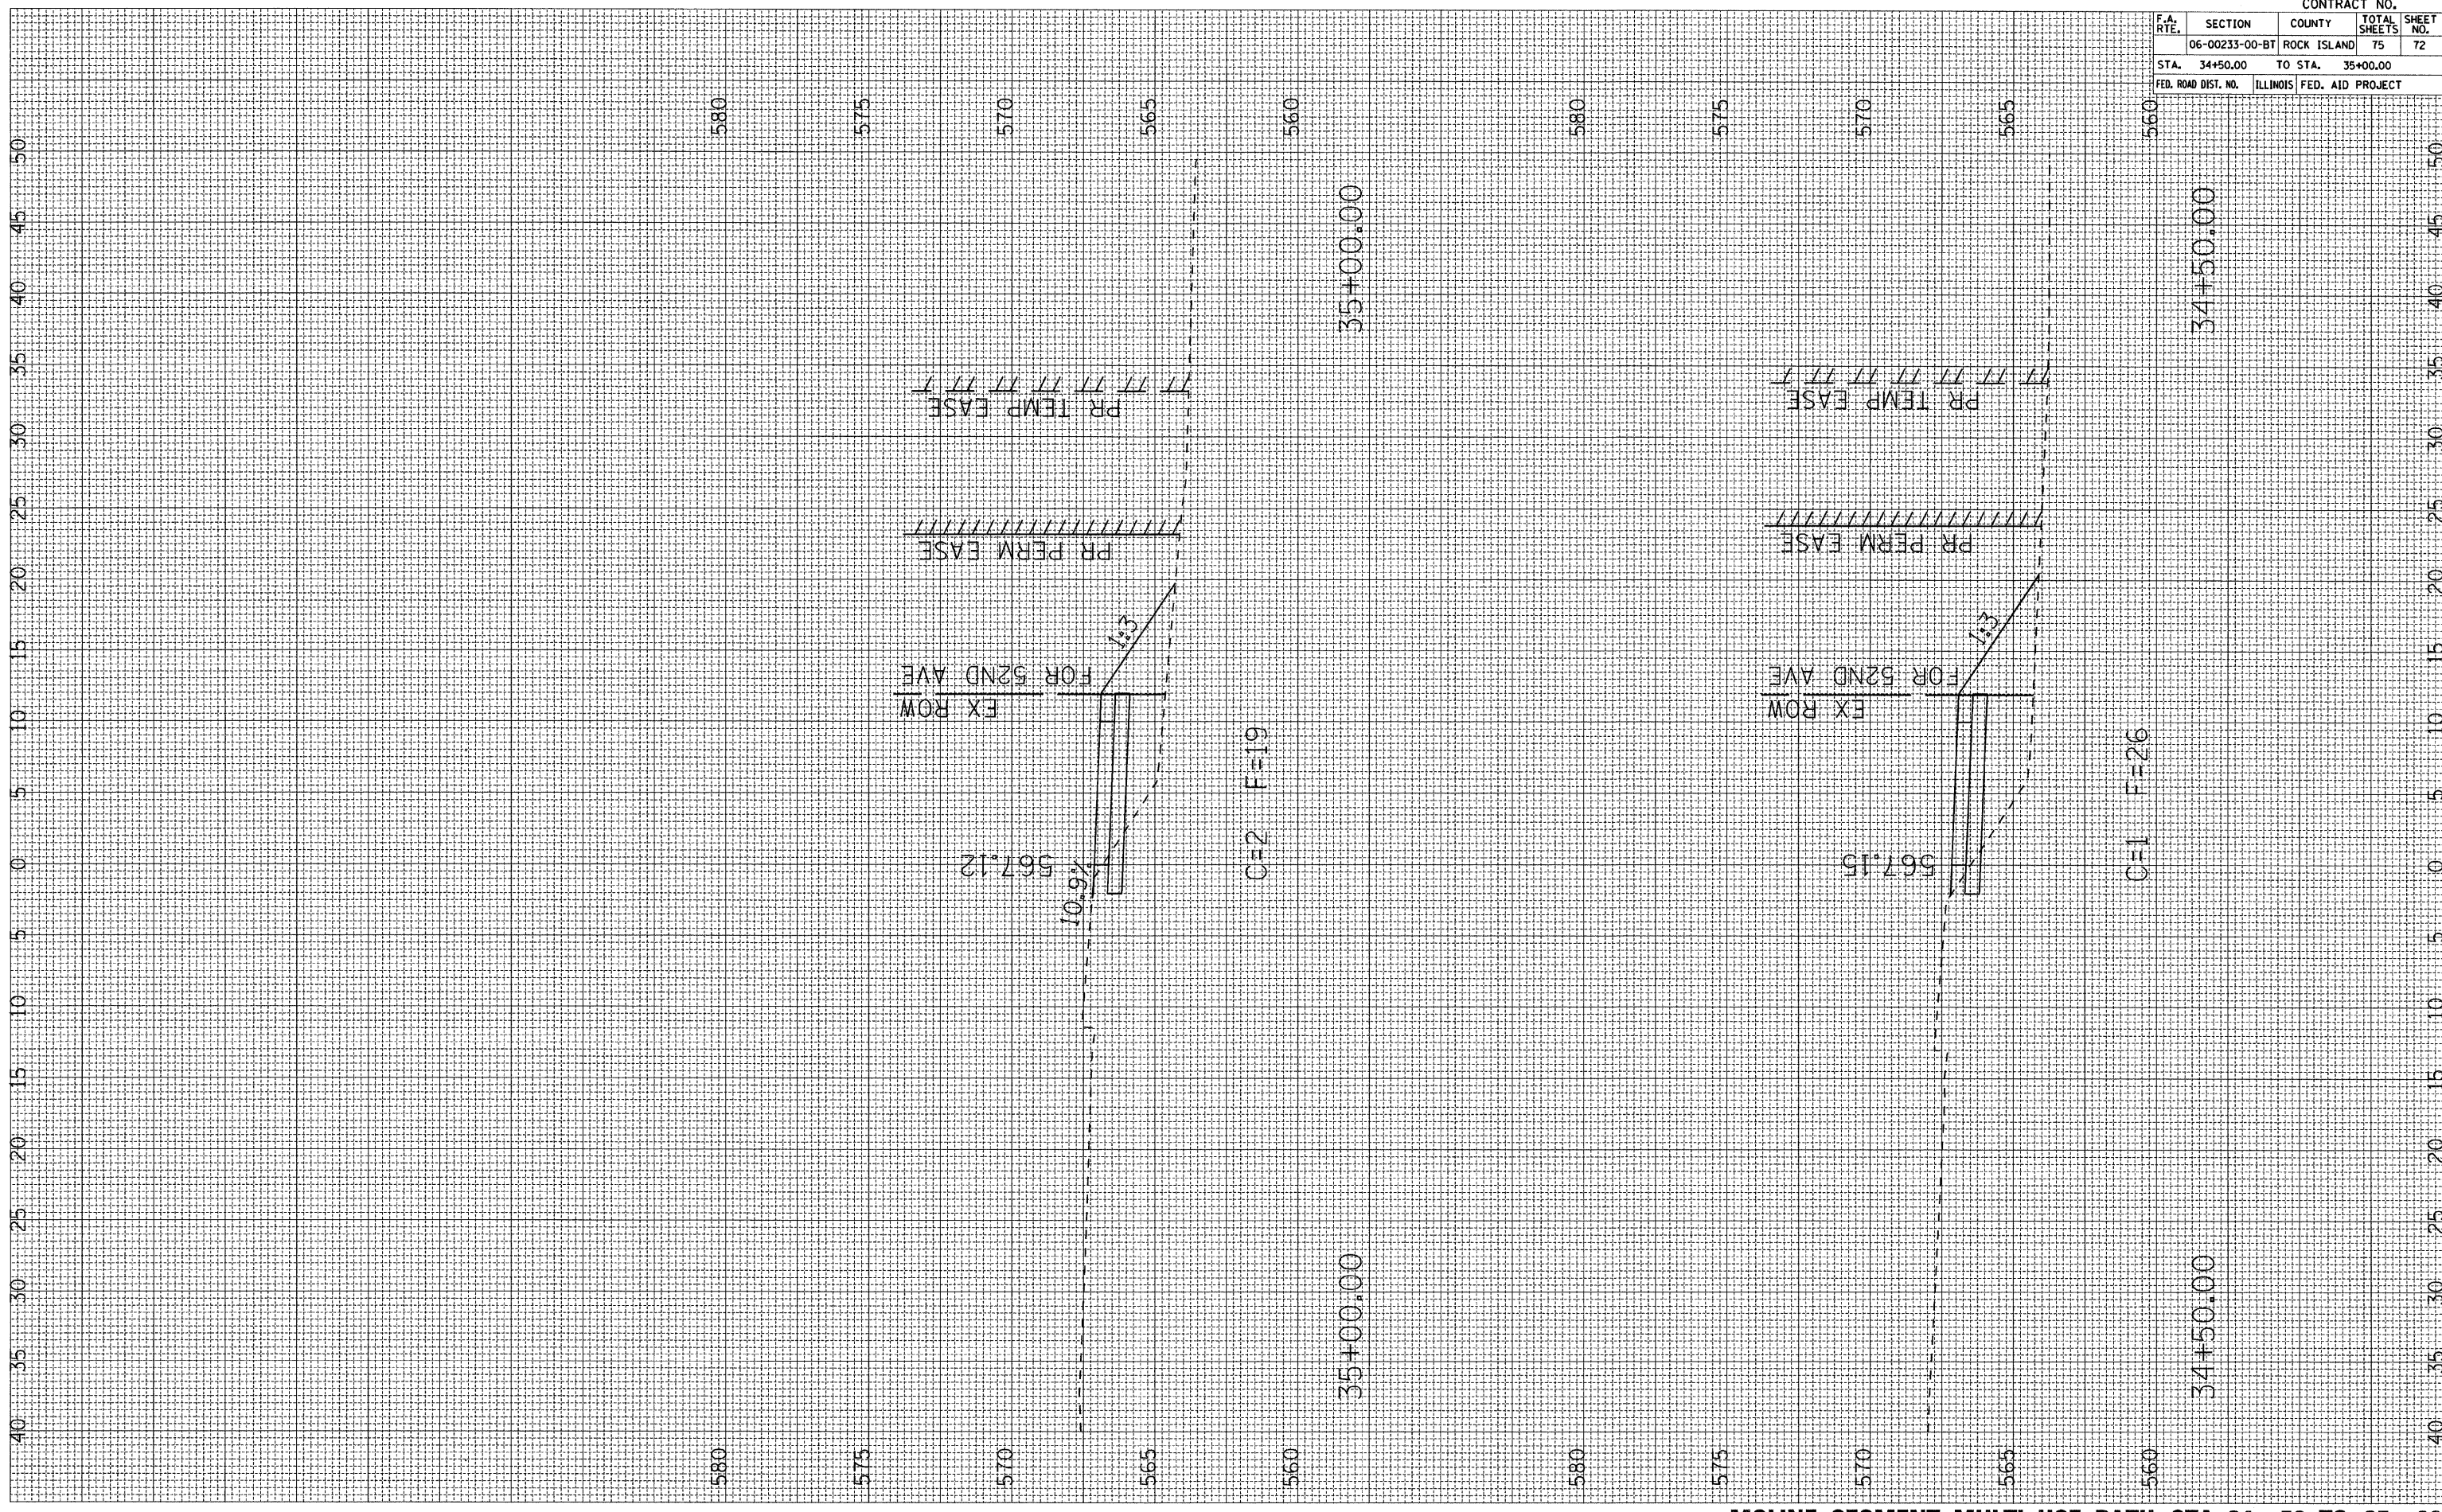

CONTRACT NO.				
F.A. RTE.	SECTION	COUNTY	TOTAL SHEETS	SHEET NO.
	06-00233-00-BT	ROCK ISLAND	75	72
STA.	34+50.00	TO STA.	35+00.00	
FED. ROAD DIST. NO.	ILLINOIS FED. AID PROJECT			