


PLOT DATE: *DATE*
 FILE NAME: *FILEL*
 USER NAME: *SCALE*
 USER NAME: *USER*

ORIGINAL SURVEY NO. _____
 SURVEY PLOTTED _____
 NOTE BOOK NO. _____
 TEMPLATES AREAS CHECKED _____

FINAL SURVEY NO. _____
 SURVEY PLOTTED _____
 NOTE BOOK NO. _____
 TEMPLATES AREAS CHECKED _____

BY _____ DATE _____

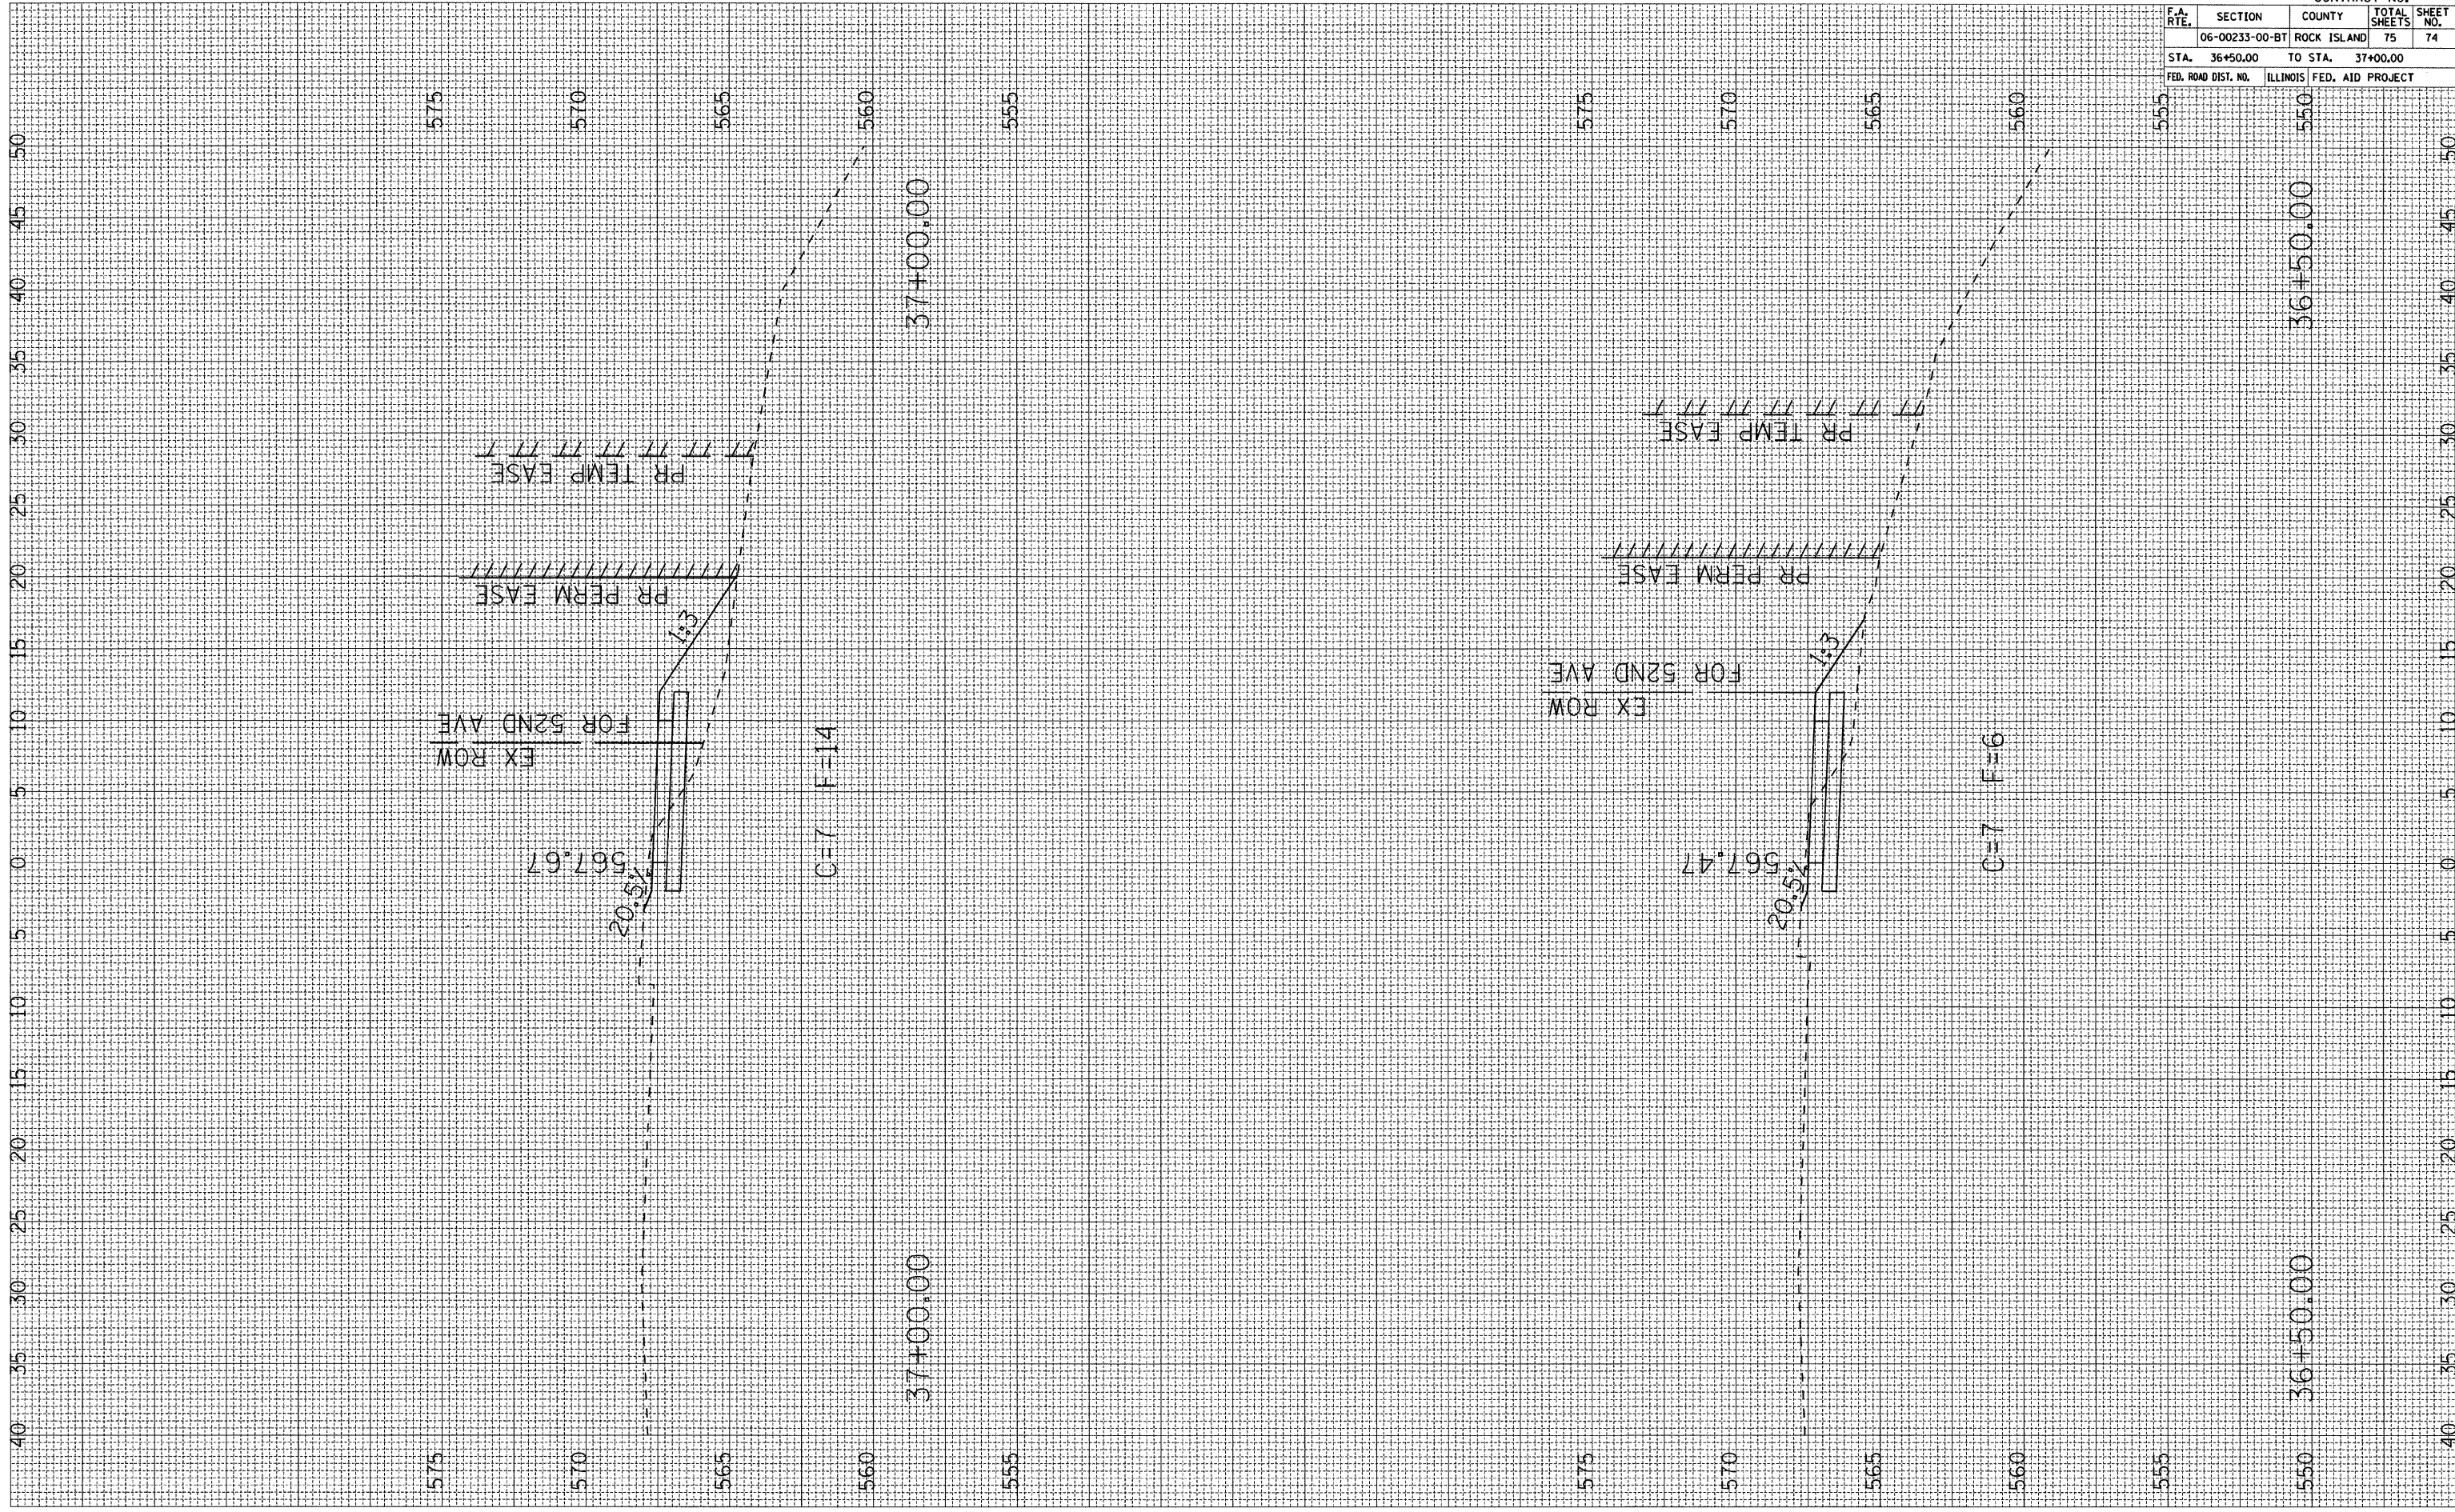

CONTRACT NO.				
F.A. RTE.	SECTION	COUNTY	TOTAL SHEETS	SHEET NO.
06-00233-00-BT	ROCK ISLAND	75	74	
STA. 36+50.00	TO STA. 37+00.00			
FED. ROAD DIST. NO.	ILLINOIS FED. AID PROJECT			