


F.A. RTE.	SECTION	COUNTY	TOTAL SHEETS	SHEET NO.
C.H. 393-00112-00-BR		JO DAVIESS	42	35
STA. 18+00.00		TO STA. 19+50.00		
FED. ROAD DIST. NO.		ILLINOIS FED. AID PROJECT		

CONTRACT NO. 85462

DATE _____
 BY _____
 SURVEYED _____
 PLOTTED _____
 NOTE BOOK _____
 AREAS CHECKED _____
 NO. _____

DATE _____
 BY _____
 SURVEYED _____
 PLOTTED _____
 NOTE BOOK _____
 AREAS CHECKED _____
 NO. _____

PLOT DATE = 1/17/87
 PLOT SCALE = 5/8"
 USER NAME = S. PRICE

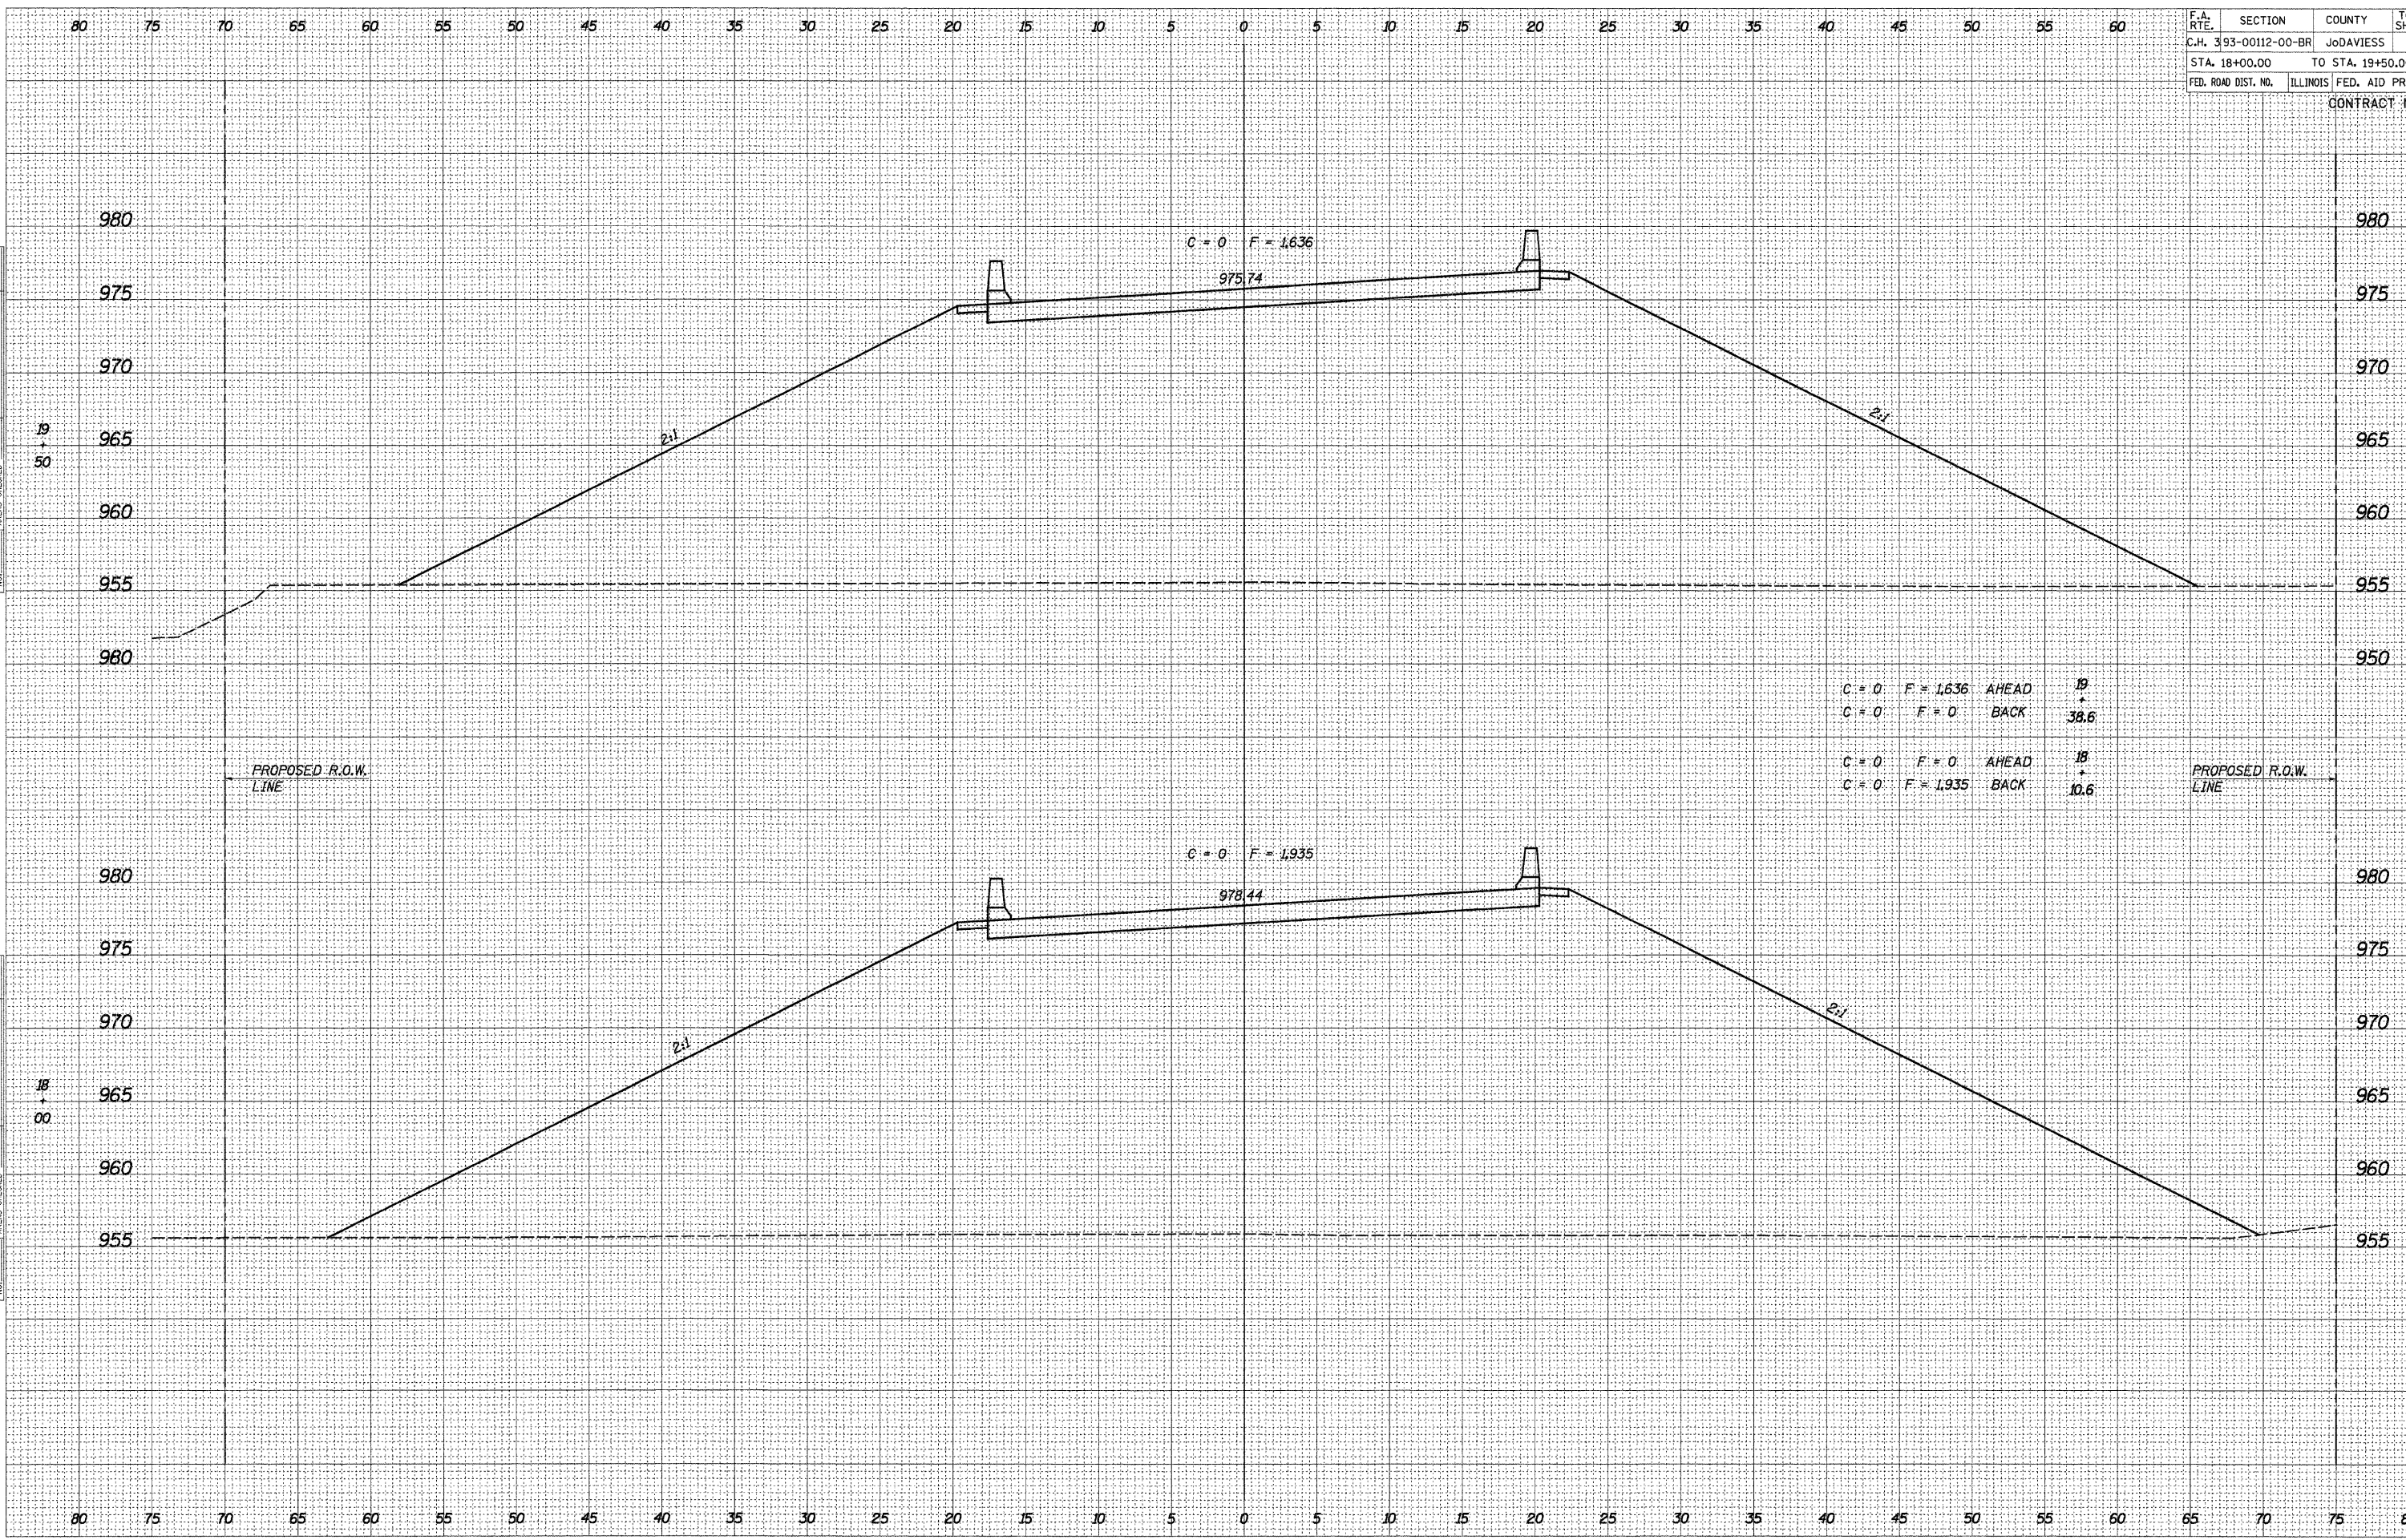

$C = 0$	$F = 1,636$	AHEAD	19
$C = 0$	$F = 0$	BACK	38.6
$C = 0$	$F = 0$	AHEAD	18
$C = 0$	$F = 1,935$	BACK	10.6