


GRAPHIC SCALE

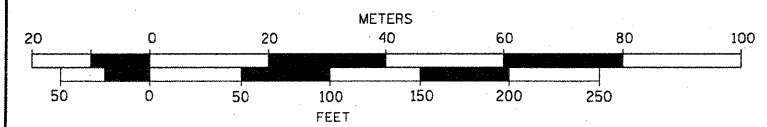

FILE NAME =	USER NAME = #USER#	DESIGNED - JAR	REVISED - DWS 6-29-2009	<b>STATE OF ILLINOIS DEPARTMENT OF TRANSPORTATION</b>	<b>Center Street Resurfacing HMA OVERLAY AND SIDEWALK IMPROVEMENT PLAN</b>		F.A.J. RTE.	SECTION	COUNTY	TOTAL SHEETS	SHEET NO.	
#FILE#		DRAWN - DWS	REVISED - DWS 7-24-2009		6470	09-00037-00-RS	Kendall	13	8			
	PLOT SCALE = #SCALE#	CHECKED -	REVISED -		SCALE: 1" = 50'		SHEET NO. 8 OF 13 SHEETS		STA. 64+00 TO STA. 73+63		CONTRACT NO. 87417	
	PLOT DATE = #DATE#	DATE - 4-20-2009	REVISED -		ILLINOIS FED. AID PROJECT							