



SECTION	COUNTY	TOTAL SHEETS	SHEET NO.
08-00037-02-BR	PEORIA	21	8
ILLINOIS		CONTRACT # 89372	

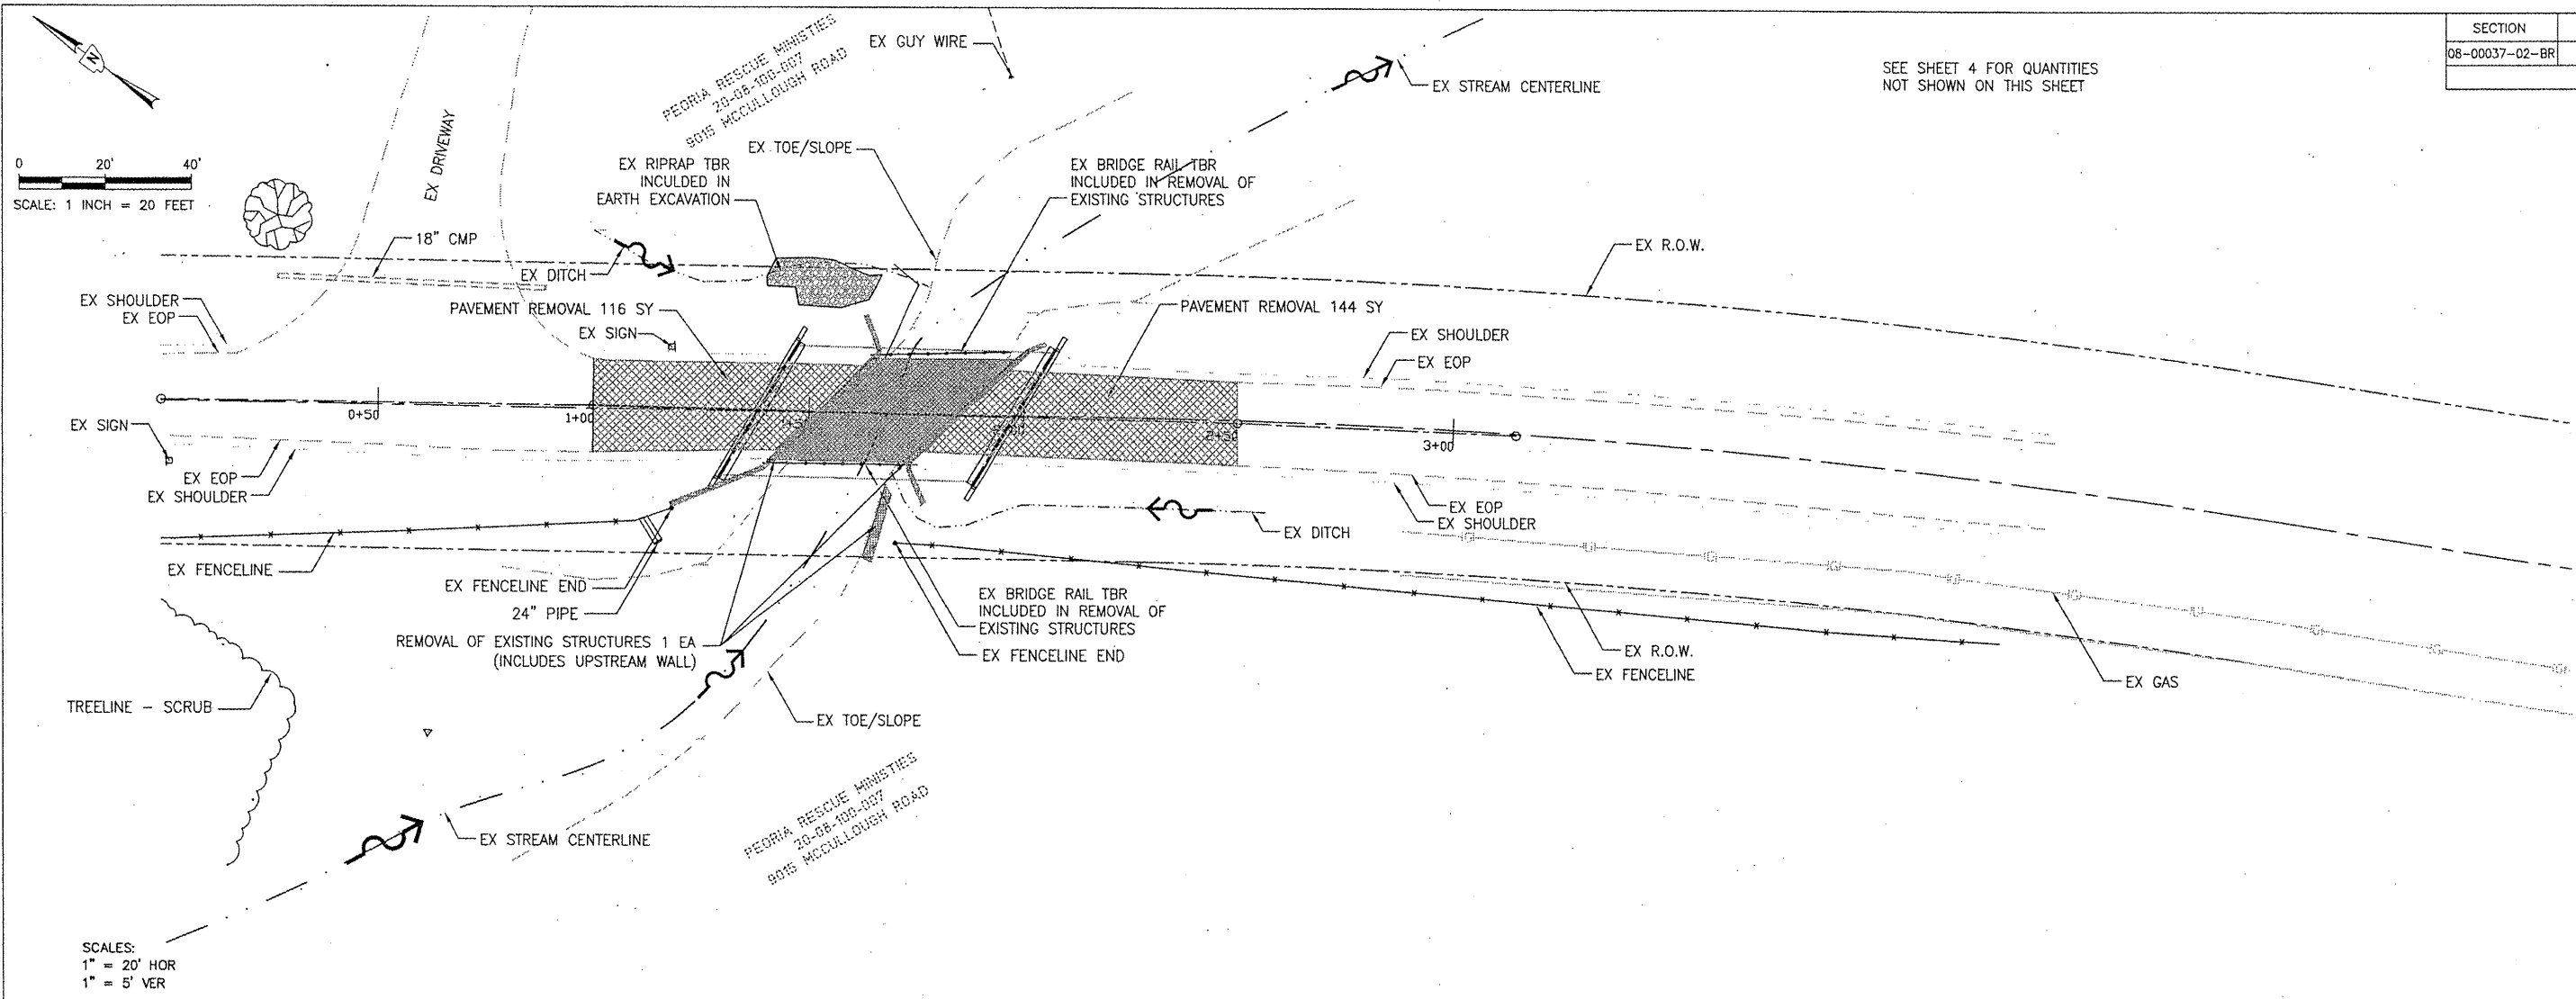

SEE SHEET 4 FOR QUANTITIES NOT SHOWN ON THIS SHEET

SCALE: 1 INCH = 20 FEET

SCALES:  
1" = 20' HOR  
1" = 5' VER

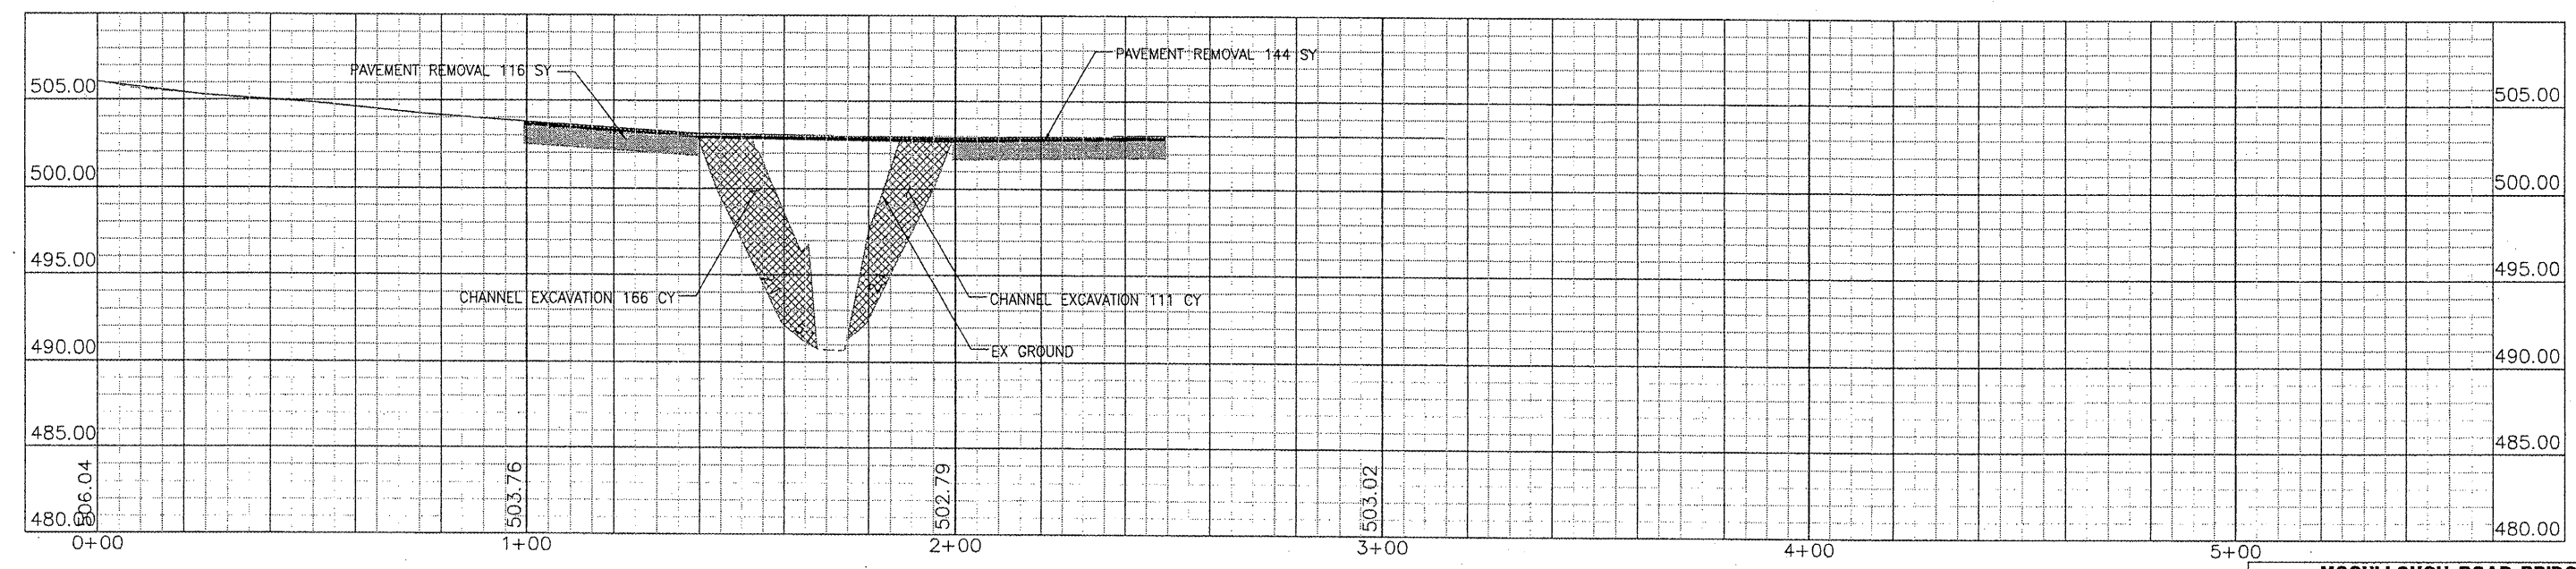

P:\316008007\PE99\SHF-8\_DEMOLITION.dwg, 7/13/2009 10:15:13 AM

REVISIONS			
NO.	DATE	DESCRIPTION	APPROVED

DESIGNED AJS  
DRAWN AJS, JLA  
CHECKED EEA  
DATE 06/10/09

**MACTEC**  
ENGINEERING AND CONSULTING, INC.  
ILLINOIS PROFESSIONAL DESIGN FIRM PE/SE, LICENSE #184-001138

**MCCULLOUGH ROAD BRIDGE  
ROADWAY DEMOLITION**  
PEORIA COUNTY HIGHWAY DEPT.  
MCCULLOUGH ROAD BRIDGE #072-3063  
6915 W. PLANK ROAD  
PEORIA, ILLINOIS 61604