



SECTION	COUNTY	TOTAL SHEETS	SHEET NO.
08-00037-02-BR	PEORIA	21	20
ILLINOIS			

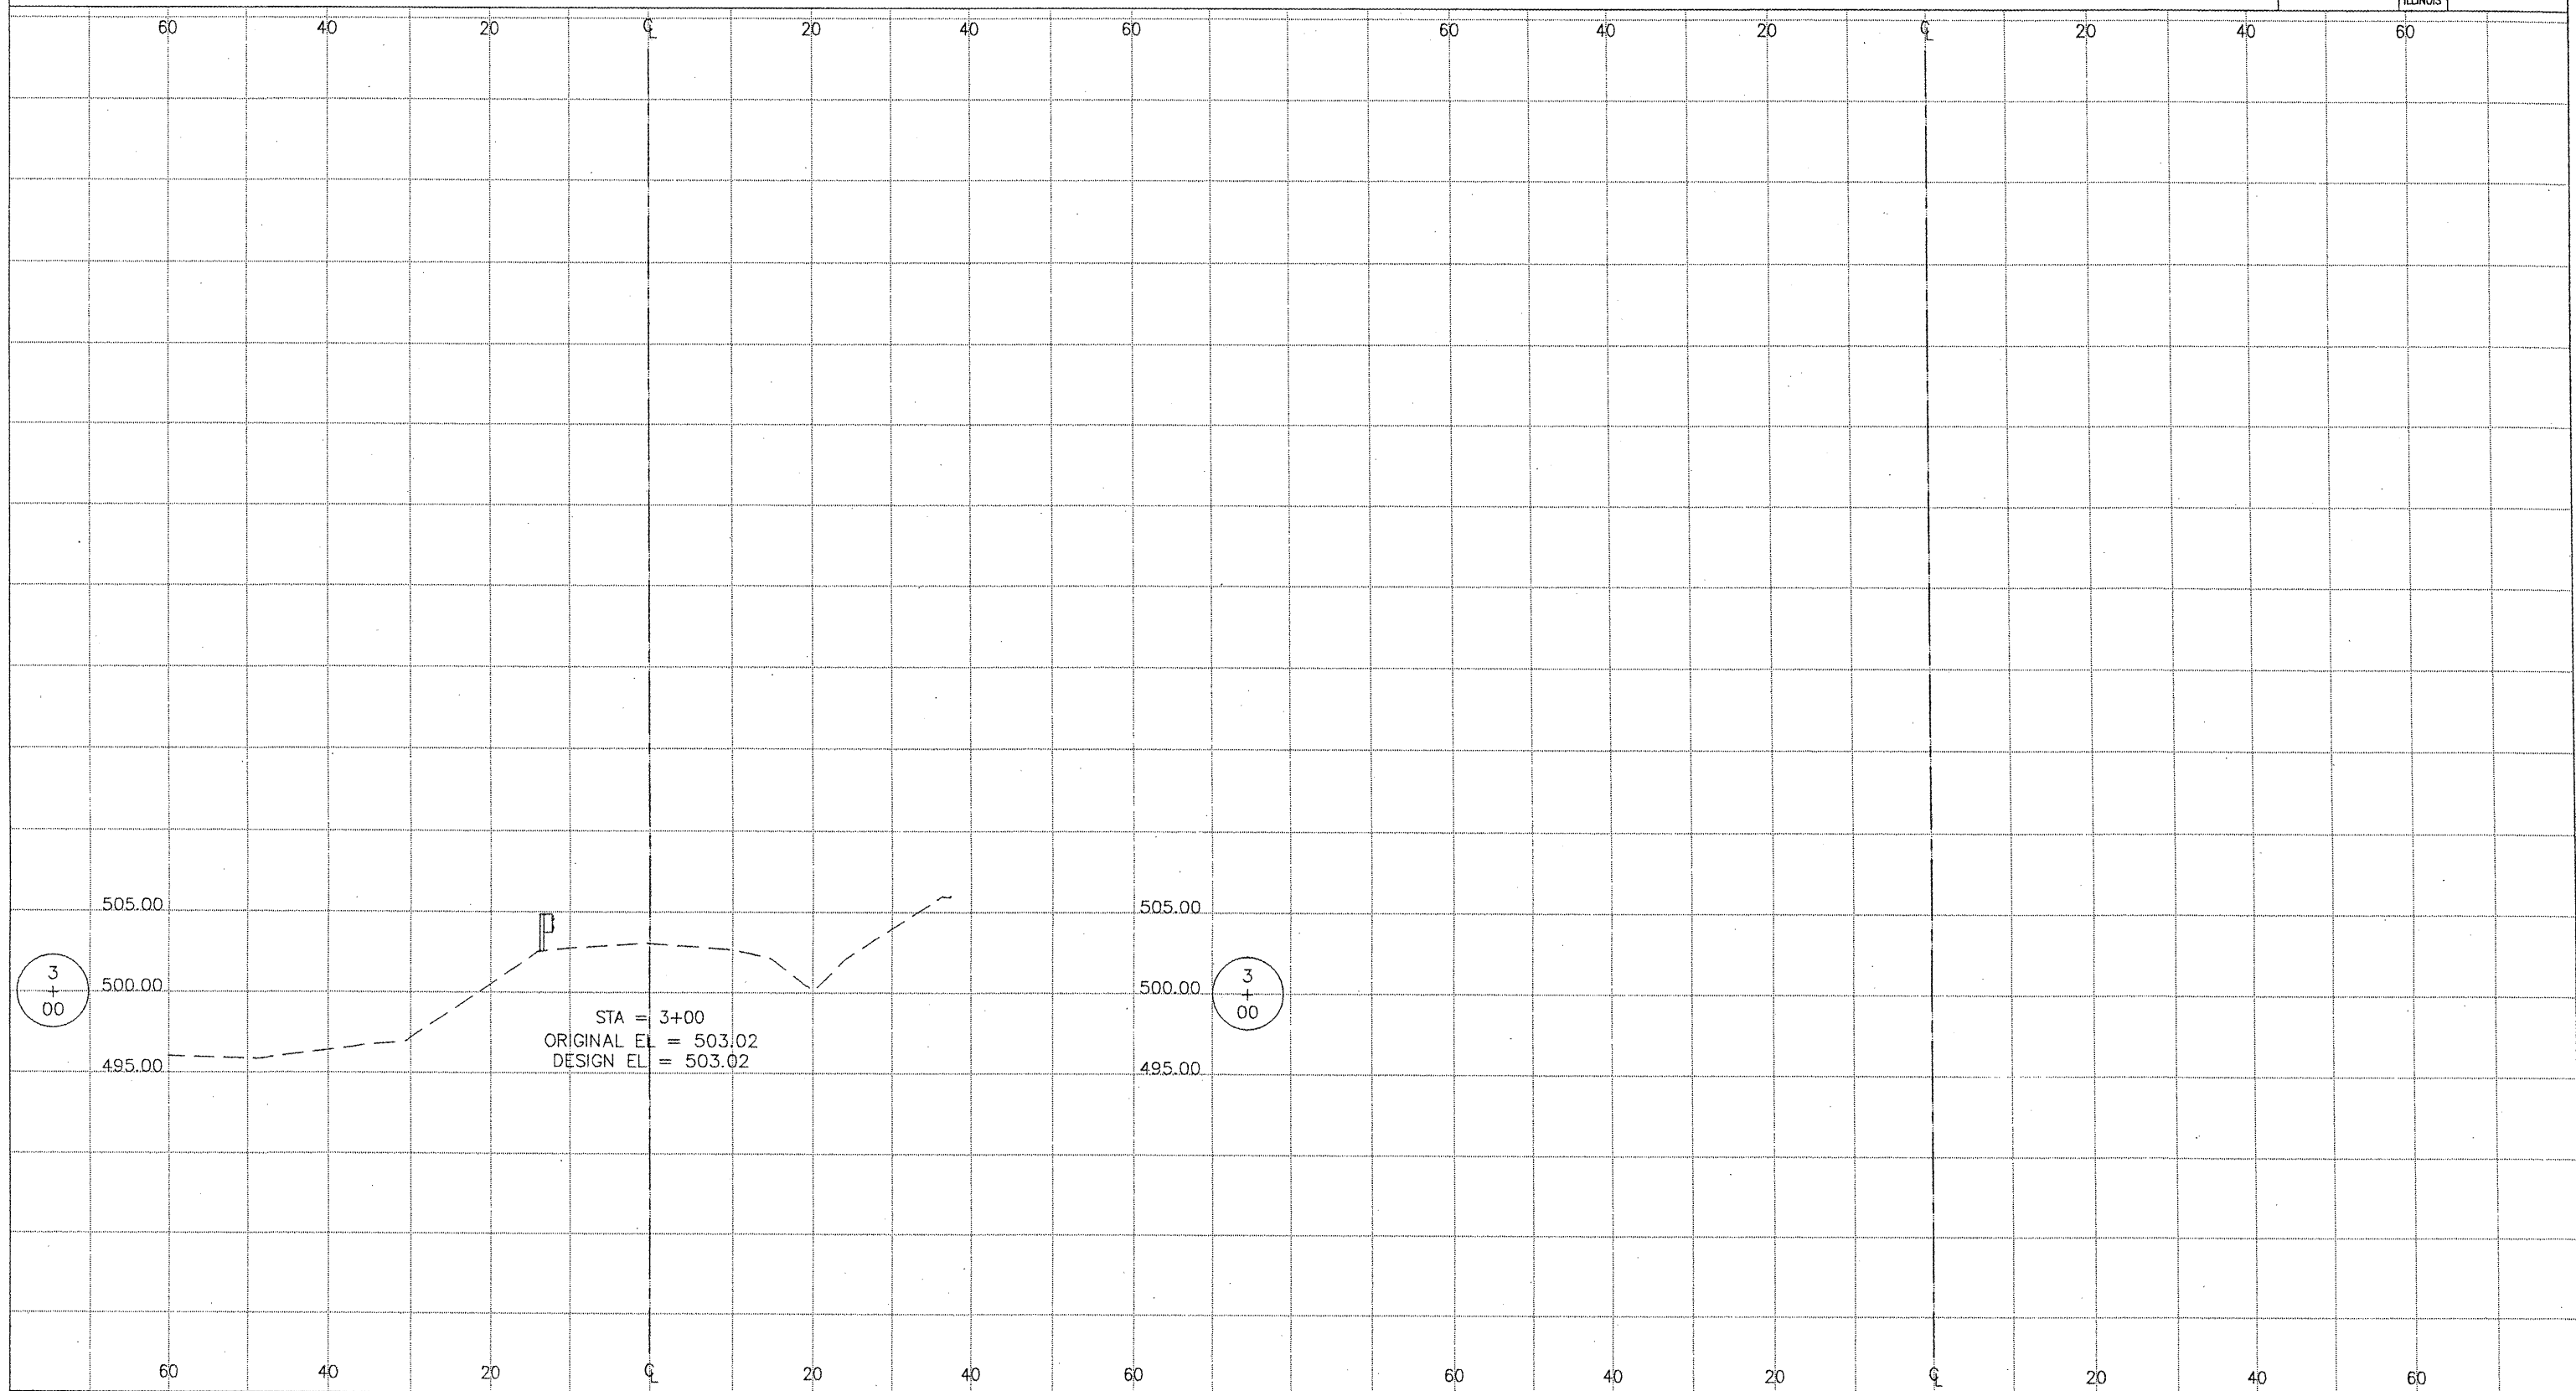

REVISIONS			
NO.	DATE	DESCRIPTION	APPROVED

DESIGNED AJS  
 DRAWN AJS, JLA  
 CHECKED EEA  
 DATE 06/10/08



**CROSS SECTIONS - MCCULLOUGH RD.**  
 PEORIA COUNTY HIGHWAY DEPT.  

 MCCULLOUGH ROAD BRIDGE #072-3063  
 6915 W. PLANK ROAD  
 PEORIA, ILLINOIS 61604