


WALNUT - EXISTING TYPICAL SECTION
 STA. 9+85 TO 11+46
 NOT TO SCALE

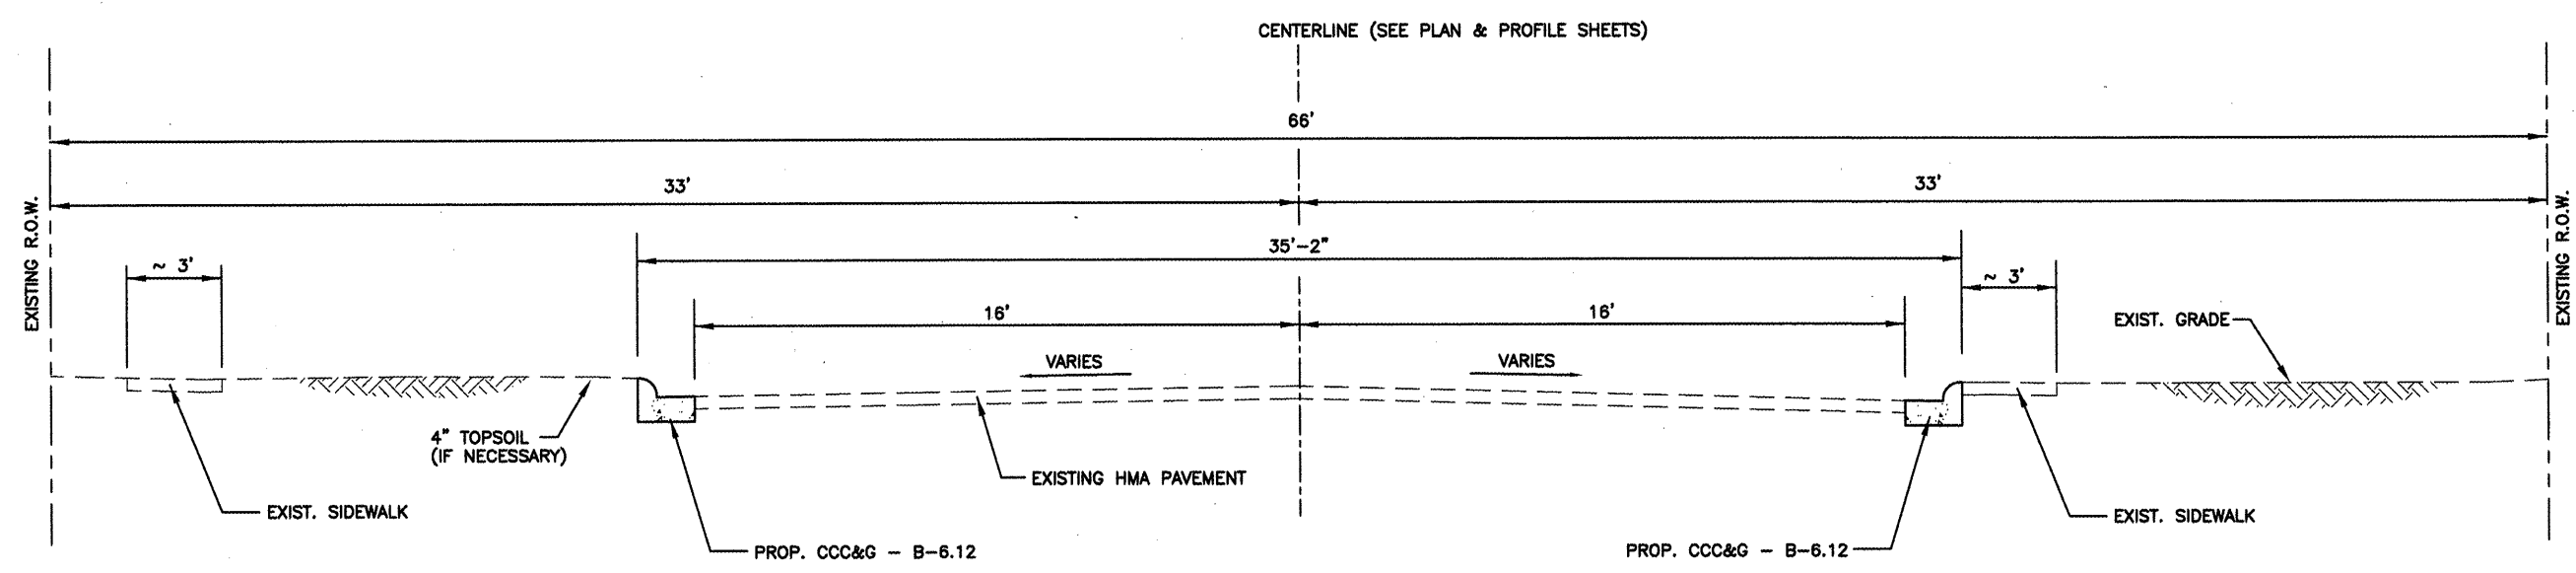

WALNUT - PROPOSED TYPICAL SECTION
 STA. 9+85 TO 11+46
 NOT TO SCALE

FILE NAME = \$FILE\$	USER NAME = \$USER\$	DESIGNED --	REVISED --	TYPICAL SECTIONS WALNUT STREET	F.A. --	SECTION	COUNTY	TOTAL SHEETS	SHEET NO.	
	PLOT SCALE = \$SCALE\$	DRAWN --	REVISED --		RTE. --	08-00001-00-SW	PEORIA	33	7	
	PLOT DATE = \$DATE\$	CHECKED --	REVISED --		CONTRACT NO. 89507					
		DATE --	REVISED --		FED. ROAD DIST. NO. _ ILLINOIS FED. AID PROJECT					
SCALE: _____ SHEET NO. ___ OF ___ SHEETS STA. _____ TO STA. _____										