


MAPLE ROW - EXISTING TYPICAL SECTION
 NOT TO SCALE
 STA. 13+01 TO STA. 15+86

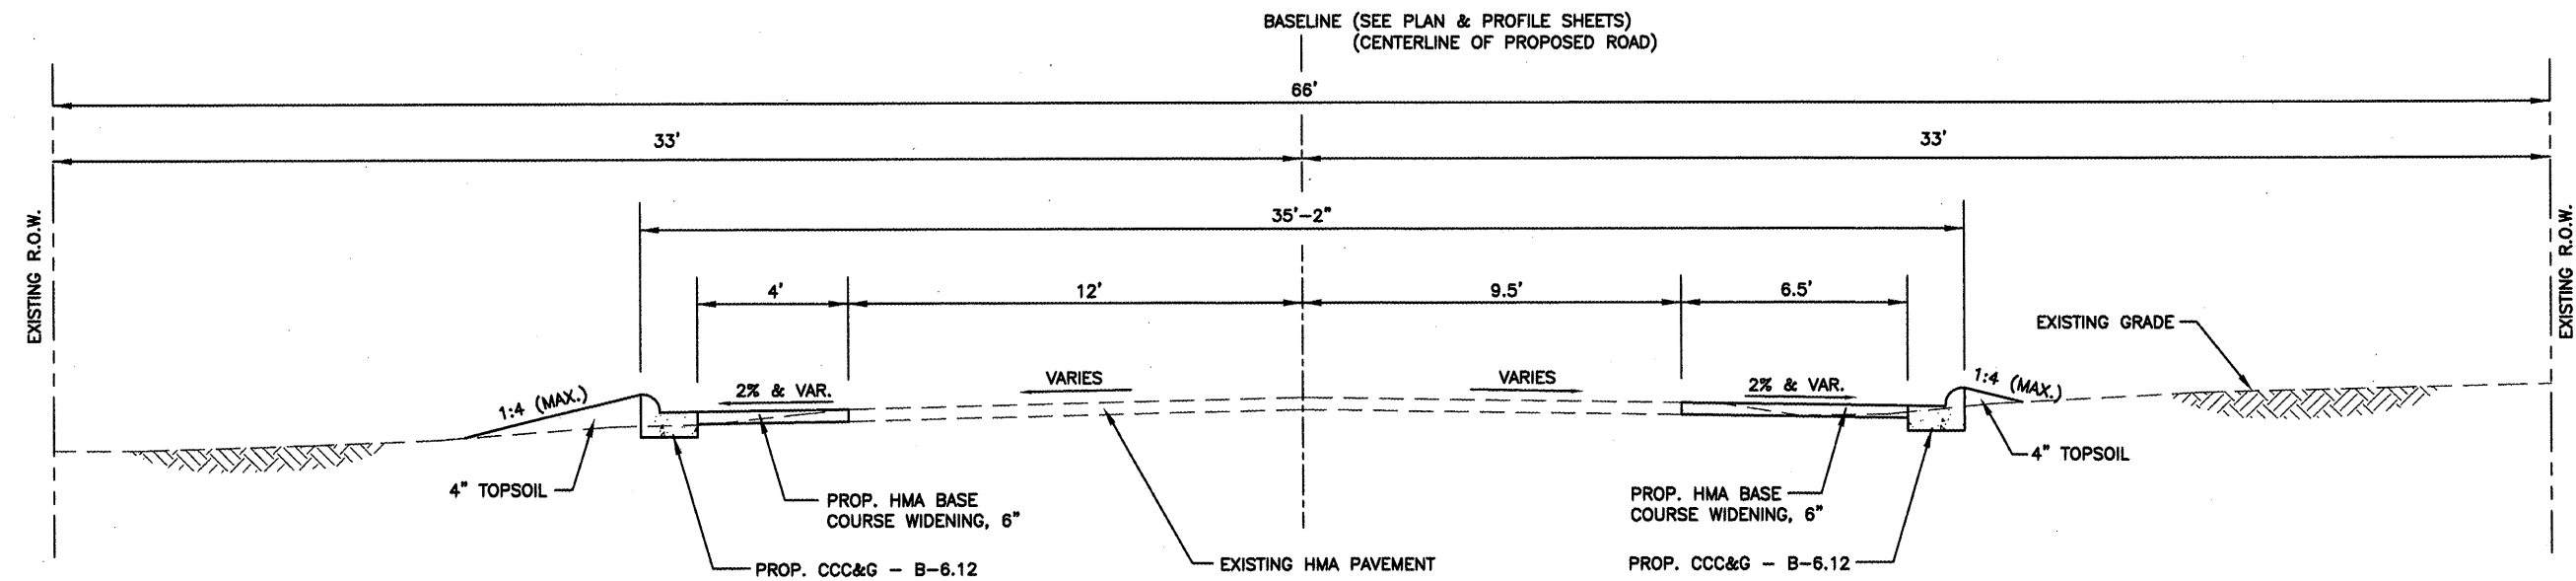

MAPLE ROW - PROPOSED TYPICAL SECTION
 NOT TO SCALE
 STA. 13+01 TO STA. 15+86

FILE NAME = \$FILEL\$	USER NAME = \$USERS\$	DESIGNED --	REVISED --	TYPICAL SECTIONS MAPLE ROW	F.A. RTE.	SECTION	COUNTY	TOTAL SHEETS	SHEET NO.
	PLOT SCALE = \$SCALE\$	DRAWN --	REVISED --		08-00001-00-SW	PEORIA	33	9	
	PLOT DATE = \$DATES\$	CHECKED --	REVISED --		CONTRACT NO. 89507				
	DATE --	REVISED --	SCALE: _____		SHEET NO. _____ OF _____ SHEETS	STA. _____ TO STA. _____	FED. ROAD DIST. NO. _____ ILLINOIS FED. AID PROJECT		