


MORGAN STREET - EXISTING TYPICAL SECTION
 NOT TO SCALE
 STA. 15+86 TO STA. 19+25

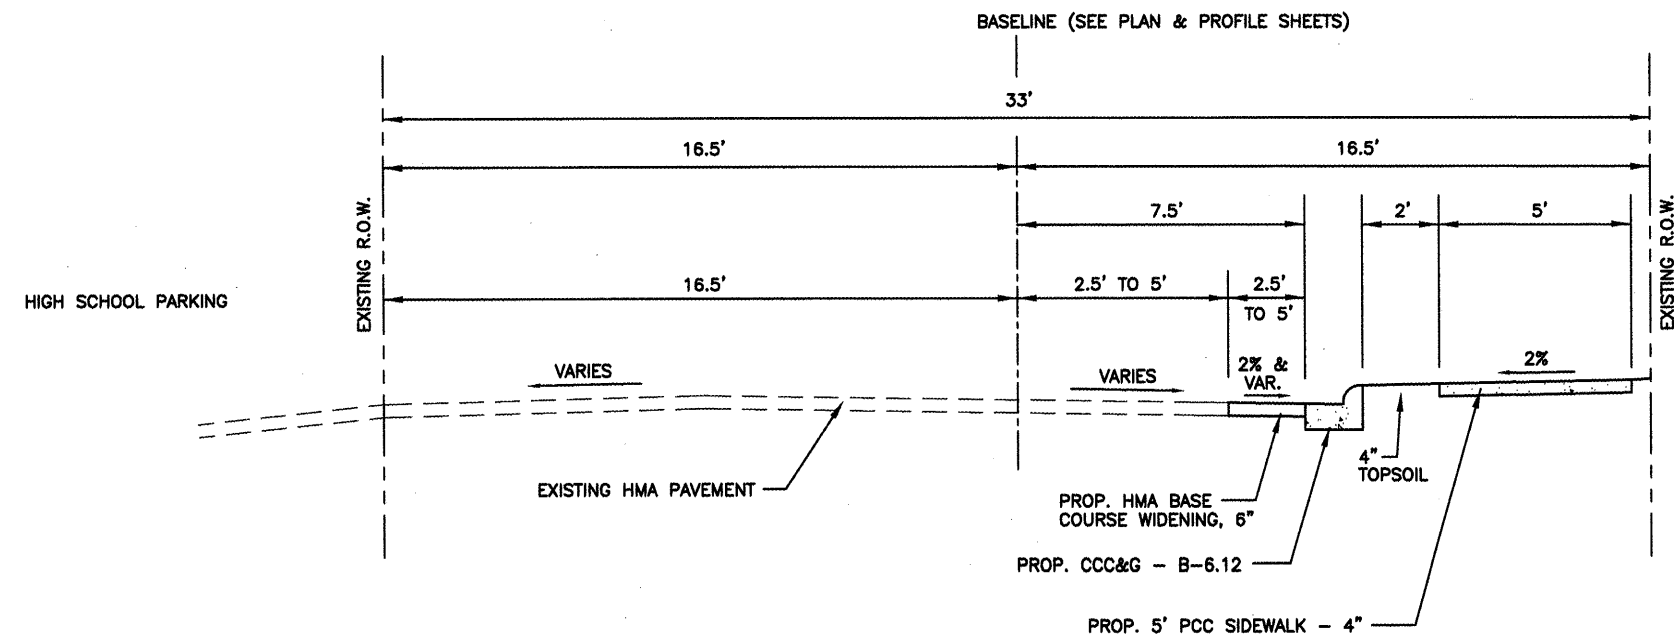

MORGAN STREET - PROPOSED TYPICAL SECTION
 NOT TO SCALE
 STA. 15+86 TO STA. 19+25

FILE NAME = \$FILEL\$	USER NAME = \$USERS\$	DESIGNED --	REVISED --	TYPICAL SECTIONS MORGAN STREET	F.A. RTE.:	SECTION	COUNTY	TOTAL SHEETS	SHEET NO.
	PLOT SCALE = \$SCALE\$	DRAWN --	REVISED --		08-00001-00-SW	PEORIA	33	10	
	PLOT DATE = \$DATE\$	CHECKED --	REVISED --		CONTRACT NO. 89507				
		DATE --	REVISED --		SCALE: _____ SHEET NO. _____ OF _____ SHEETS STA. _____ TO STA. _____ FED. ROAD DIST. NO. _____ ILLINOIS FED. AID PROJECT				