


ASH - EXISTING TYPICAL SECTION
 STA. 31+17 TO STA. 32+91
 NOT TO SCALE

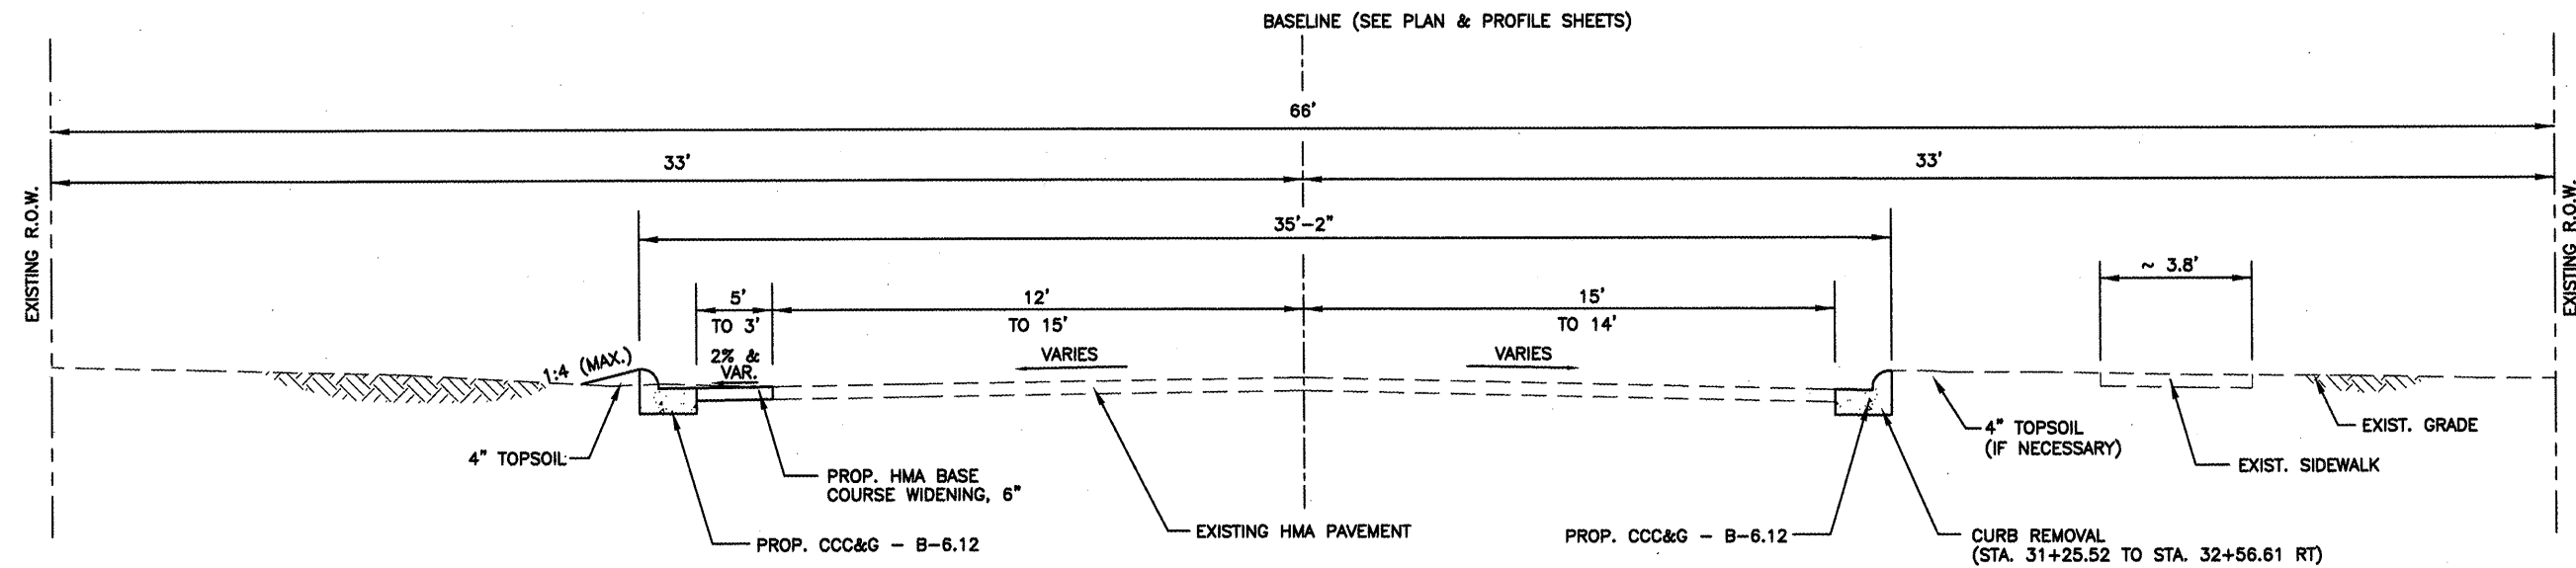

NOTE: DISTANCE BETWEEN PROPOSED EDGE OF PAVEMENT AND BASELINE VARIES FROM 16' LT & RT AT STA. 30+16.11 TO 18.69' LT & 13.31' RT AT STA. 32+71.87.

ASH - PROPOSED TYPICAL SECTION
 STA. 31+17 TO STA. 32+91
 NOT TO SCALE

NOTE: WHERE DISTANCE BETWEEN EDGE OF EXISTING PAVEMENT AND EDGE OF PROPOSED PAVEMENT IS LESS THAN 2', CONTRACTOR SHALL WIDEN CURB AND GUTTER TO FILL THE SPACE BETWEEN. HMA BASE COURSE WIDENING, 6" SHALL NOT BE LESS THAN 2' IN WIDTH.

FILE NAME =	USER NAME = \$USER\$	DESIGNED --	REVISED --
\$FILEL\$		DRAWN --	REVISED --
		CHECKED --	REVISED --
		DATE --	REVISED --

TYPICAL SECTIONS ASH STREET			
SCALE: _____	SHEET NO. _____ OF _____ SHEETS	STA. _____ TO STA. _____	

F.A. RTE. --	SECTION	COUNTY	TOTAL SHEETS	SHEET NO.
	08-00001-00-SW	PEORIA	33	12
CONTRACT NO. 89507				
FED. ROAD DIST. NO. -- ILLINOIS FED. AID PROJECT				