
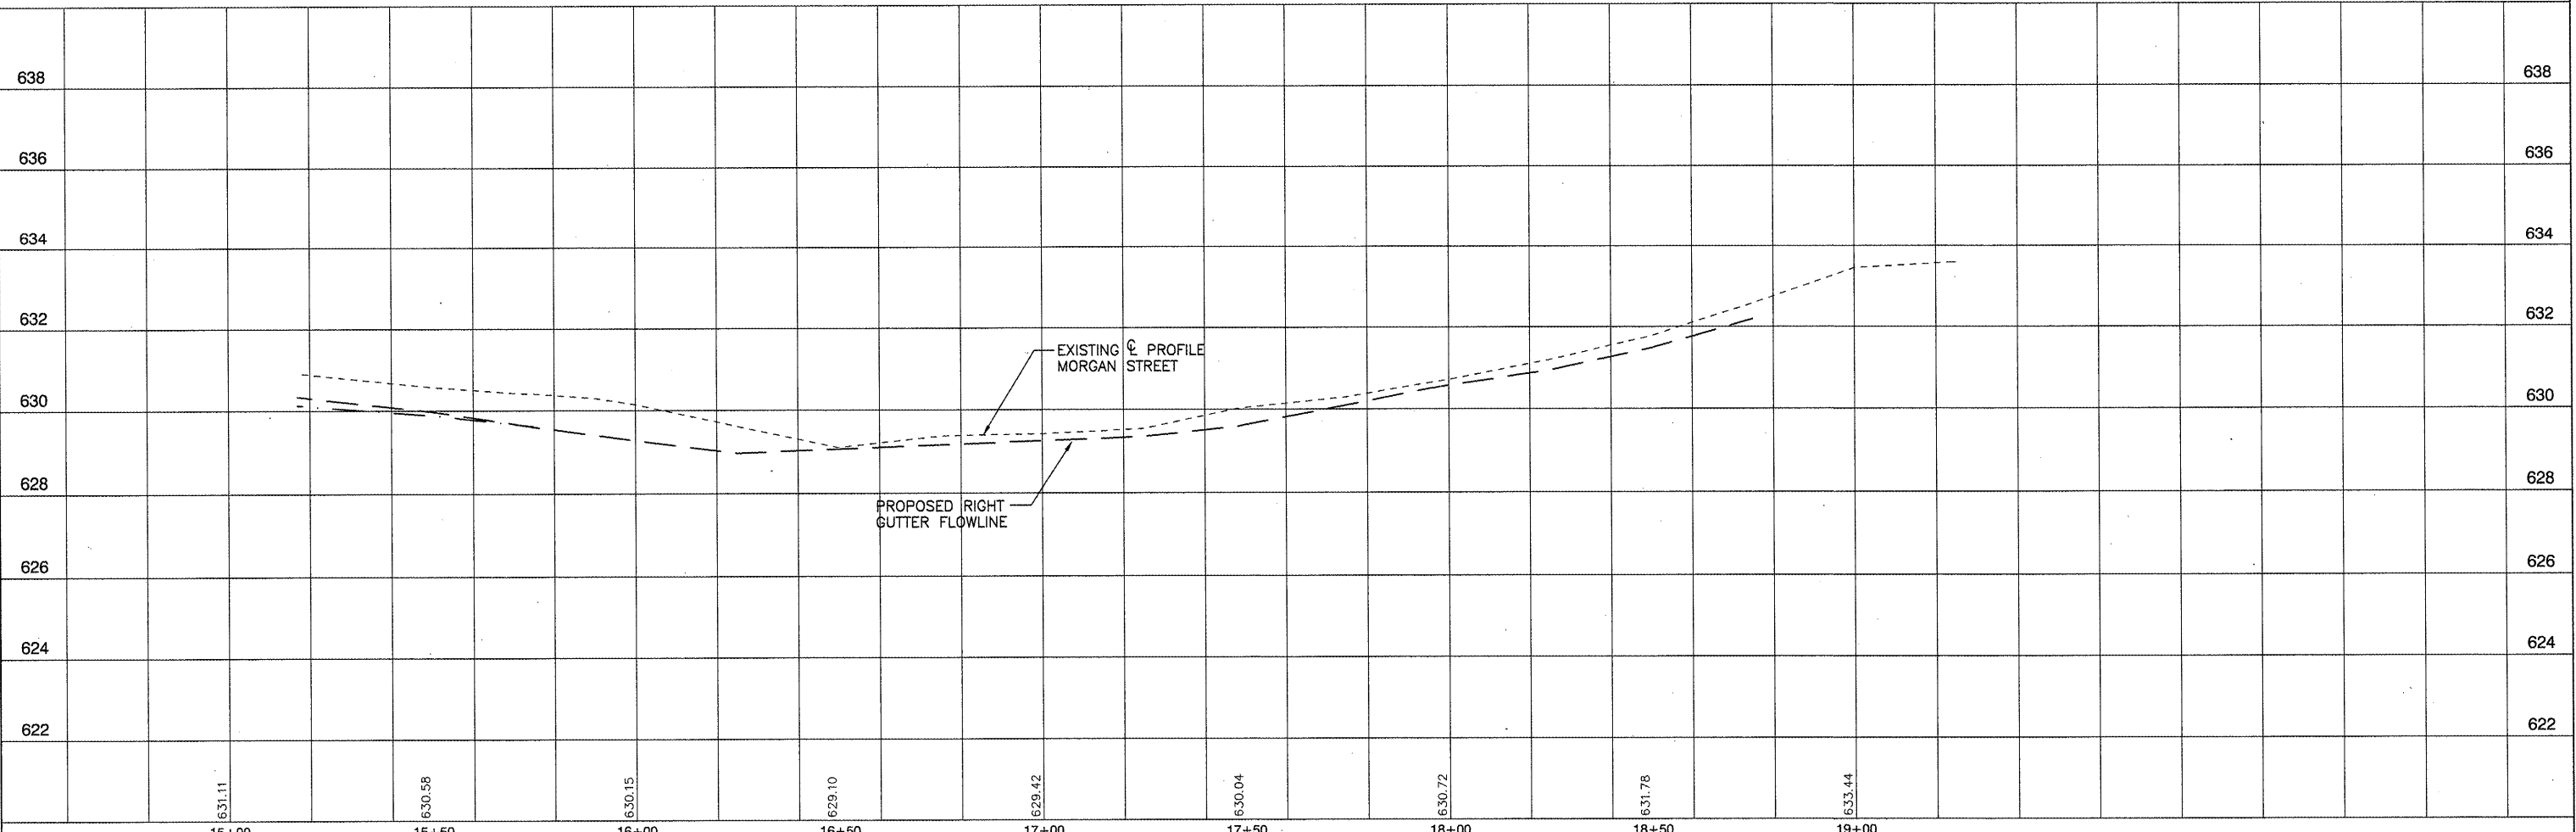


DATE	
BY	
PLAN	
NO.	
DATE	
BY	
PLAN	
NO.	

DATE	
BY	
PROFILE	
NO.	
DATE	
BY	
PROFILE	
NO.	

PI STA = 16+06.53
 N = 10333.24
 E = 9979.99
 I = 90°13'53" R
 CIRCULAR
 D = 90°13'53"
 Dc = 163°42'08"
 Dc = 00°00'00"
 CD = S 45°42'45" E
 T = 35.14
 R = 35.00
 L = 55.12
 P = 49.60
 M = 14.60
 M = 10.30

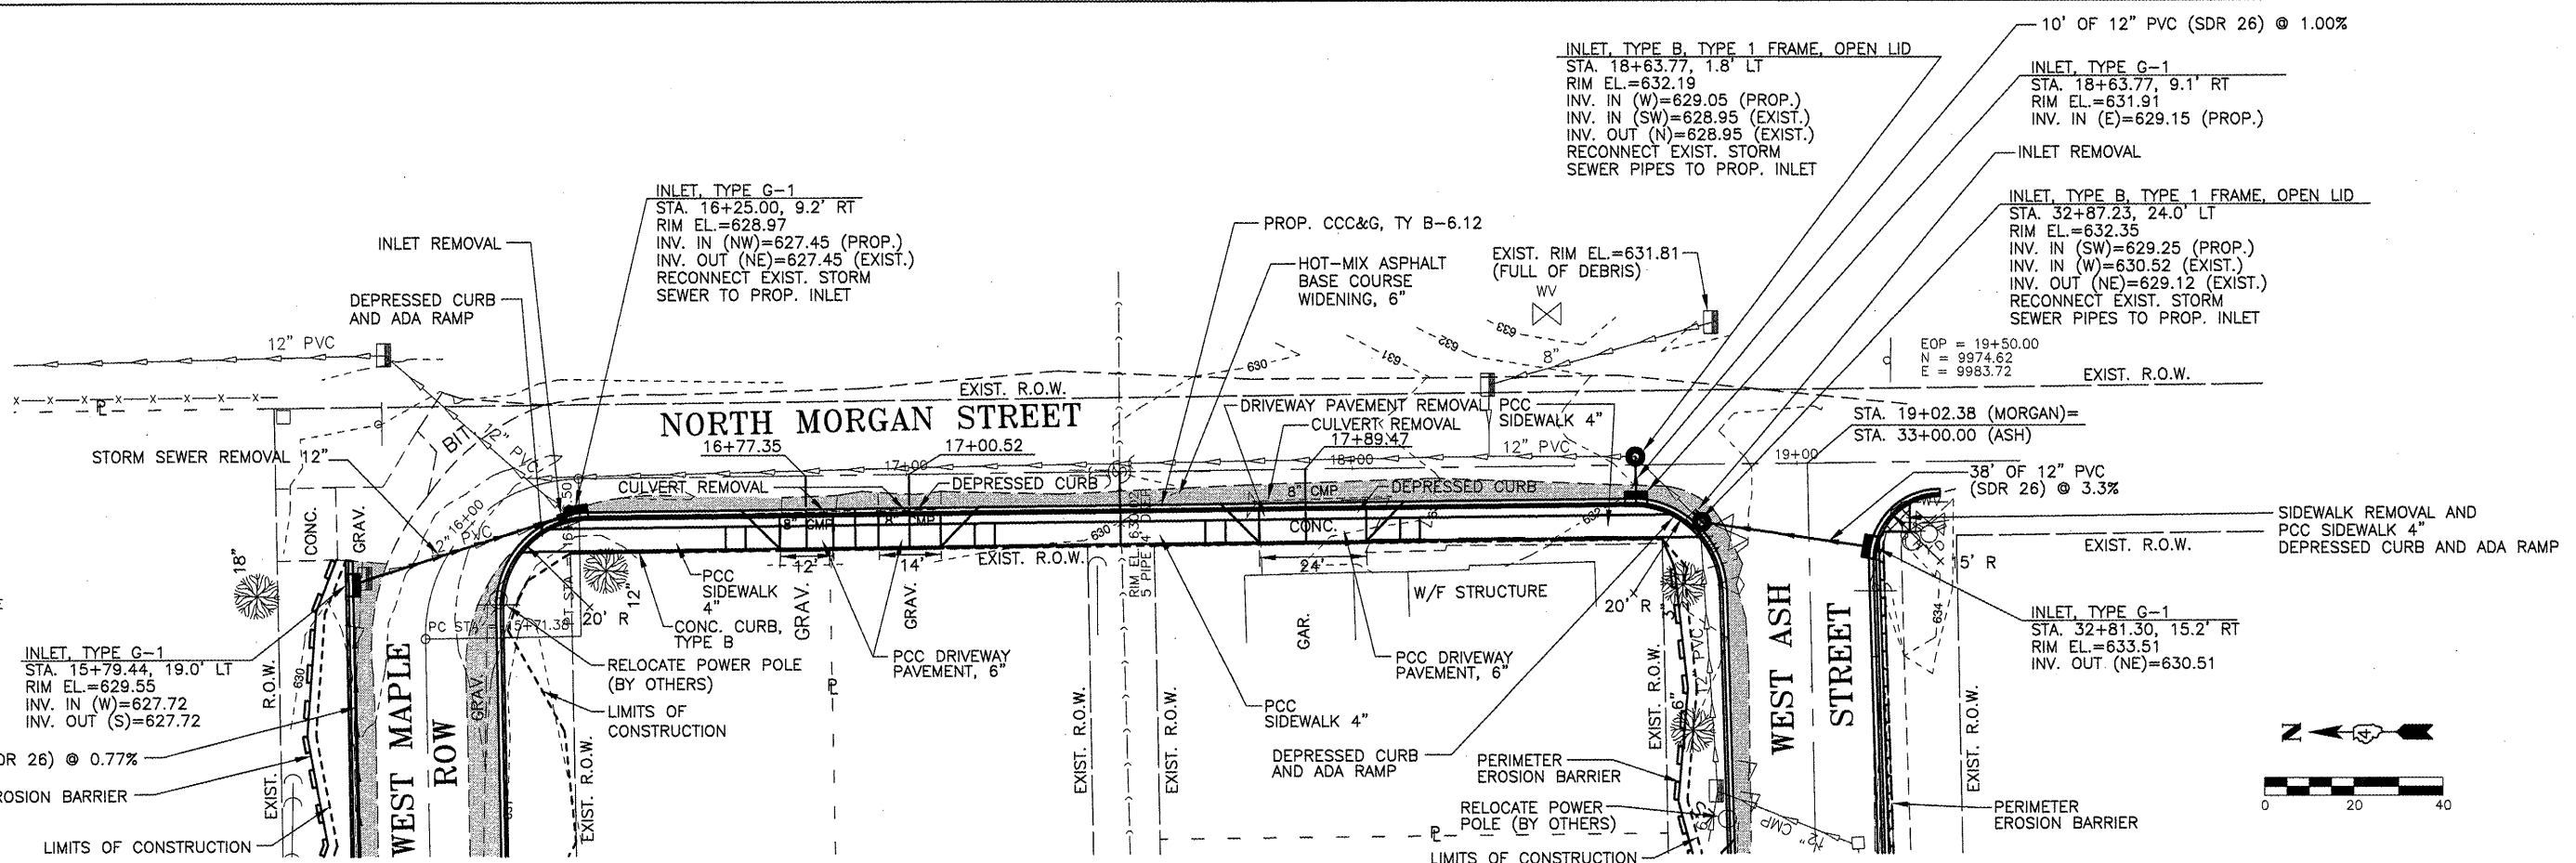

FILE NAME =	USER NAME = \$USER\$	DESIGNED -- PNM	REVISED -- 03/27/09	PLAN & PROFILE MORGAN STREET SCALE: _____ SHEET NO. ____ OF ____ SHEETS STA. _____ TO STA. _____	SECTION 08-00001-00-SW COUNTY PEORIA TOTAL SHEETS 33 SHEET NO. 16 CONTRACT NO. 89507 FED. ROAD DIST. NO. _____ ILLINOIS FED. AID PROJECT
\$FILEL\$		DRAWN -- PNM	REVISED -- / /		
		CHECKED -- PNM	REVISED -- / /		
		DATE -- 02/11/09	REVISED -- / /		