

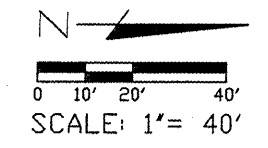


CONTRACT #	SECTION #	TOTAL SHEETS	SHEET NO.
89519	09-00501-25-RS	8	6

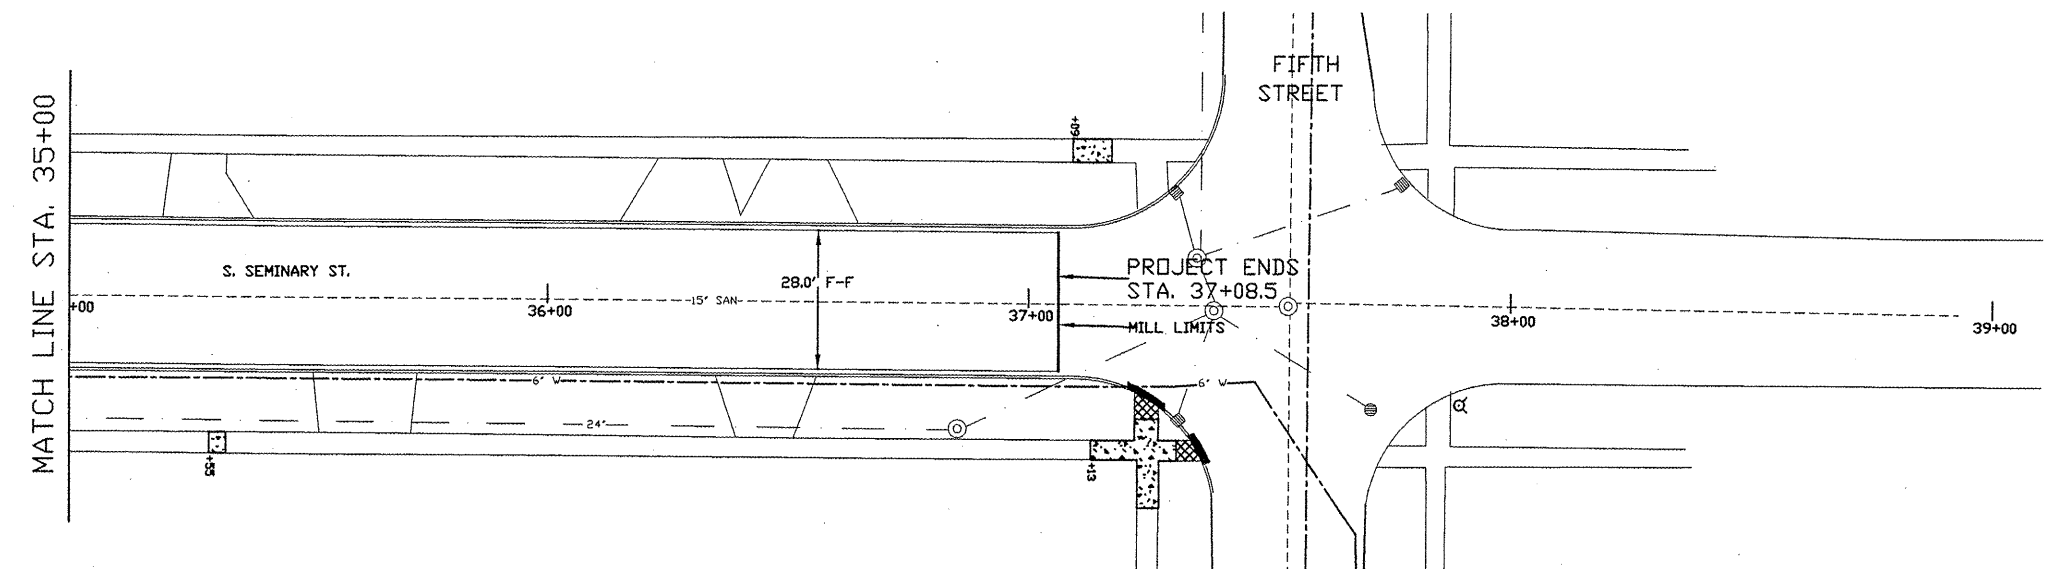

LEGEND					
	4" PCC SIDEWALK		8" PCC SIDEWALK		PAVEMENT PATCHING
	6" PCC SIDEWALK		BRICK SIDEWALK		WATER MAIN
	COMB CURB GUTTER REM & COMB CC&G TB6.12 (AEP)		SANITARY SEWER		STORM SEWER

PLAN SHEET 3/3  
 S. SEMINARY ST. RESURFACING  
 SECTION # 09-00501-25-RS

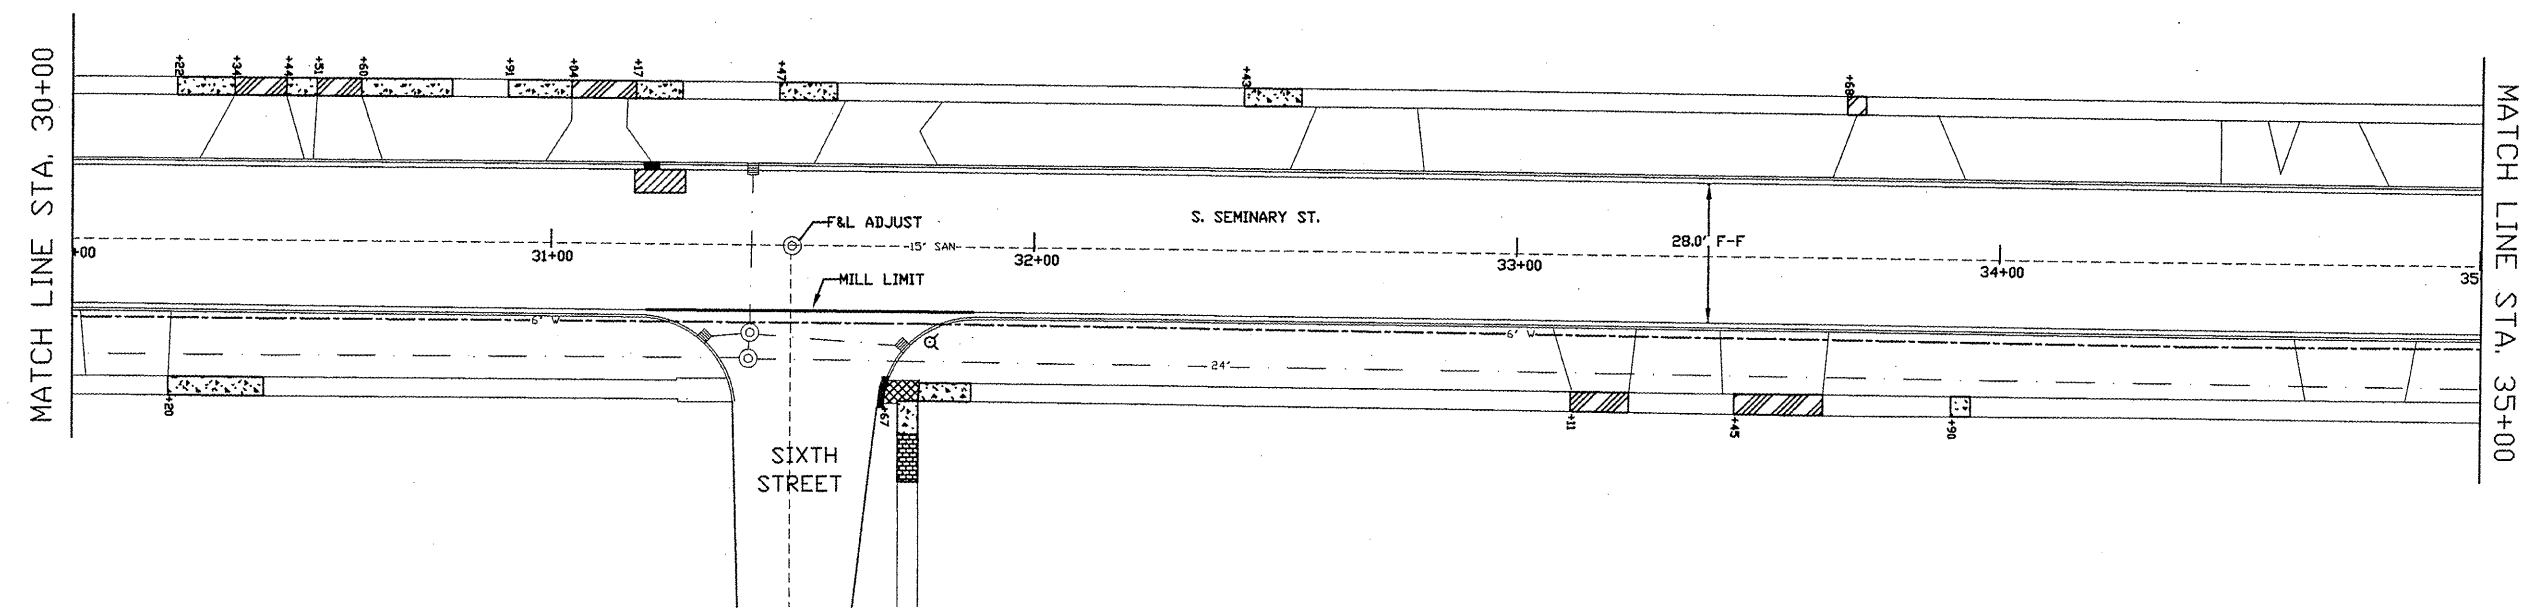