



CONTRACT #	SECTION #	TOTAL SHEETS	SHEET NO.
89519	09-00501-25-RS	8	7

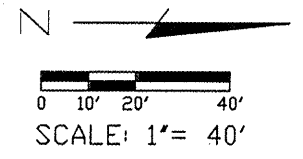

STRIPING DETAILS 1/2
 S. SEMINARY ST. RESURFACING
 SECTION # 09-00501-25-RS

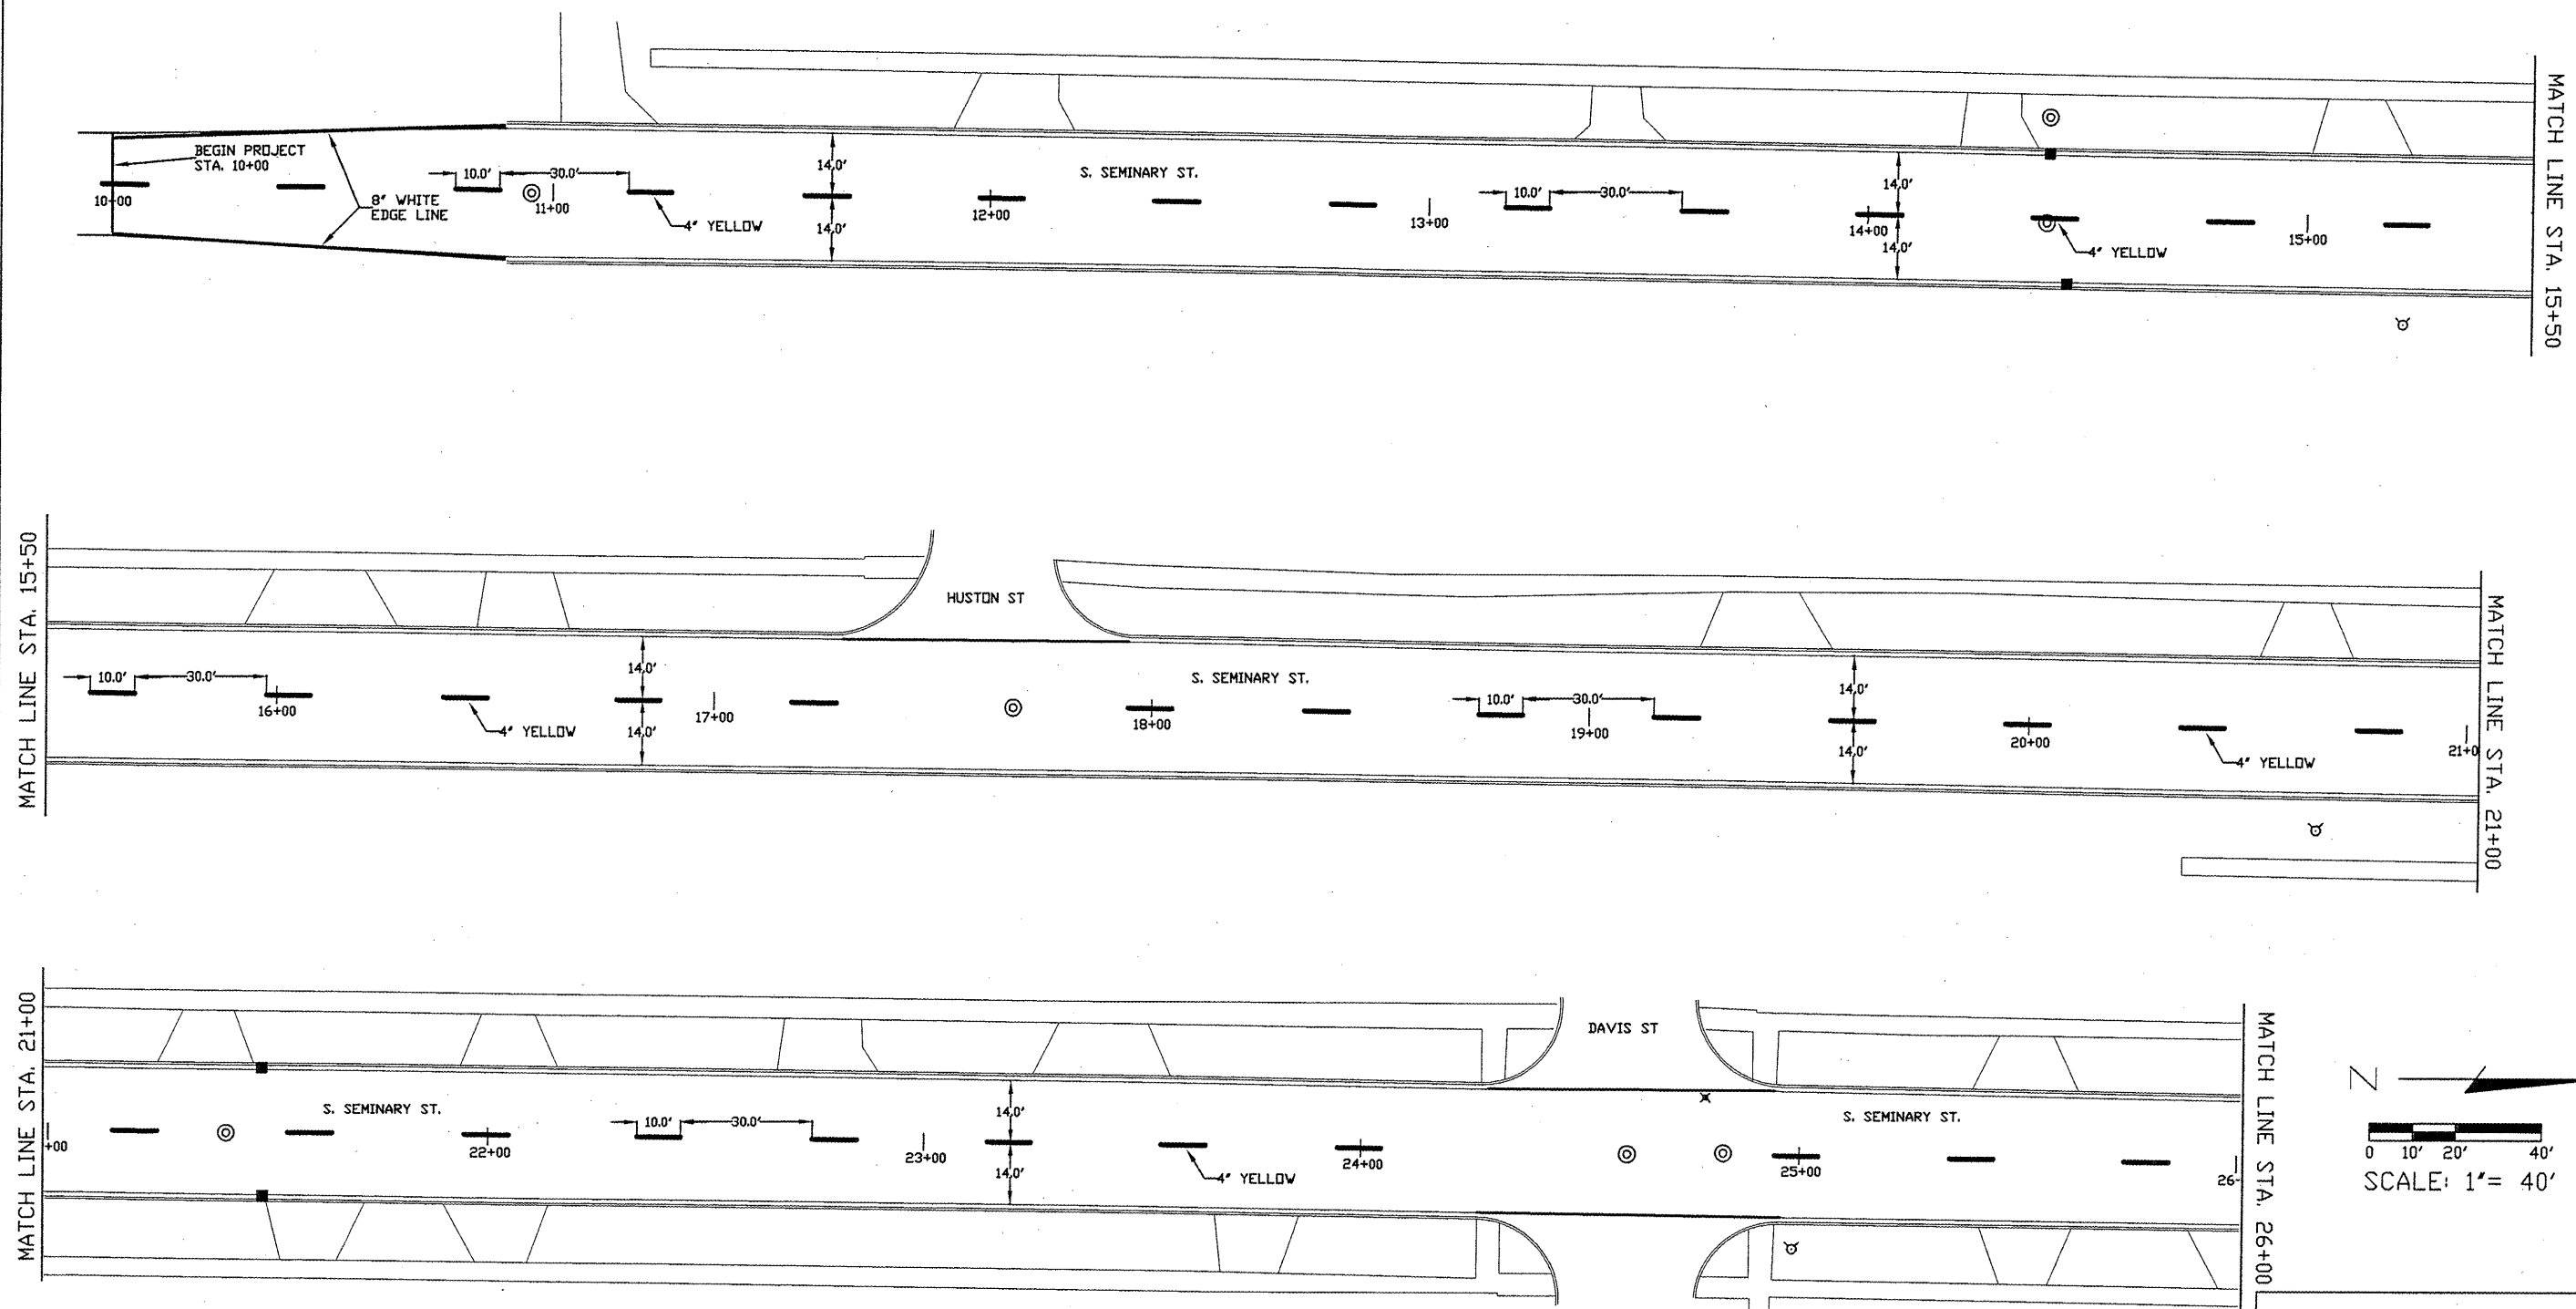