
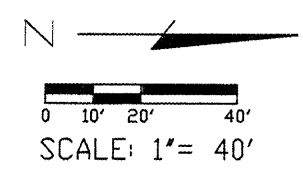


CONTRACT #	SECTION #	TOTAL SHEETS	SHEET NO.
89519	09-00501-25-RS	8	8

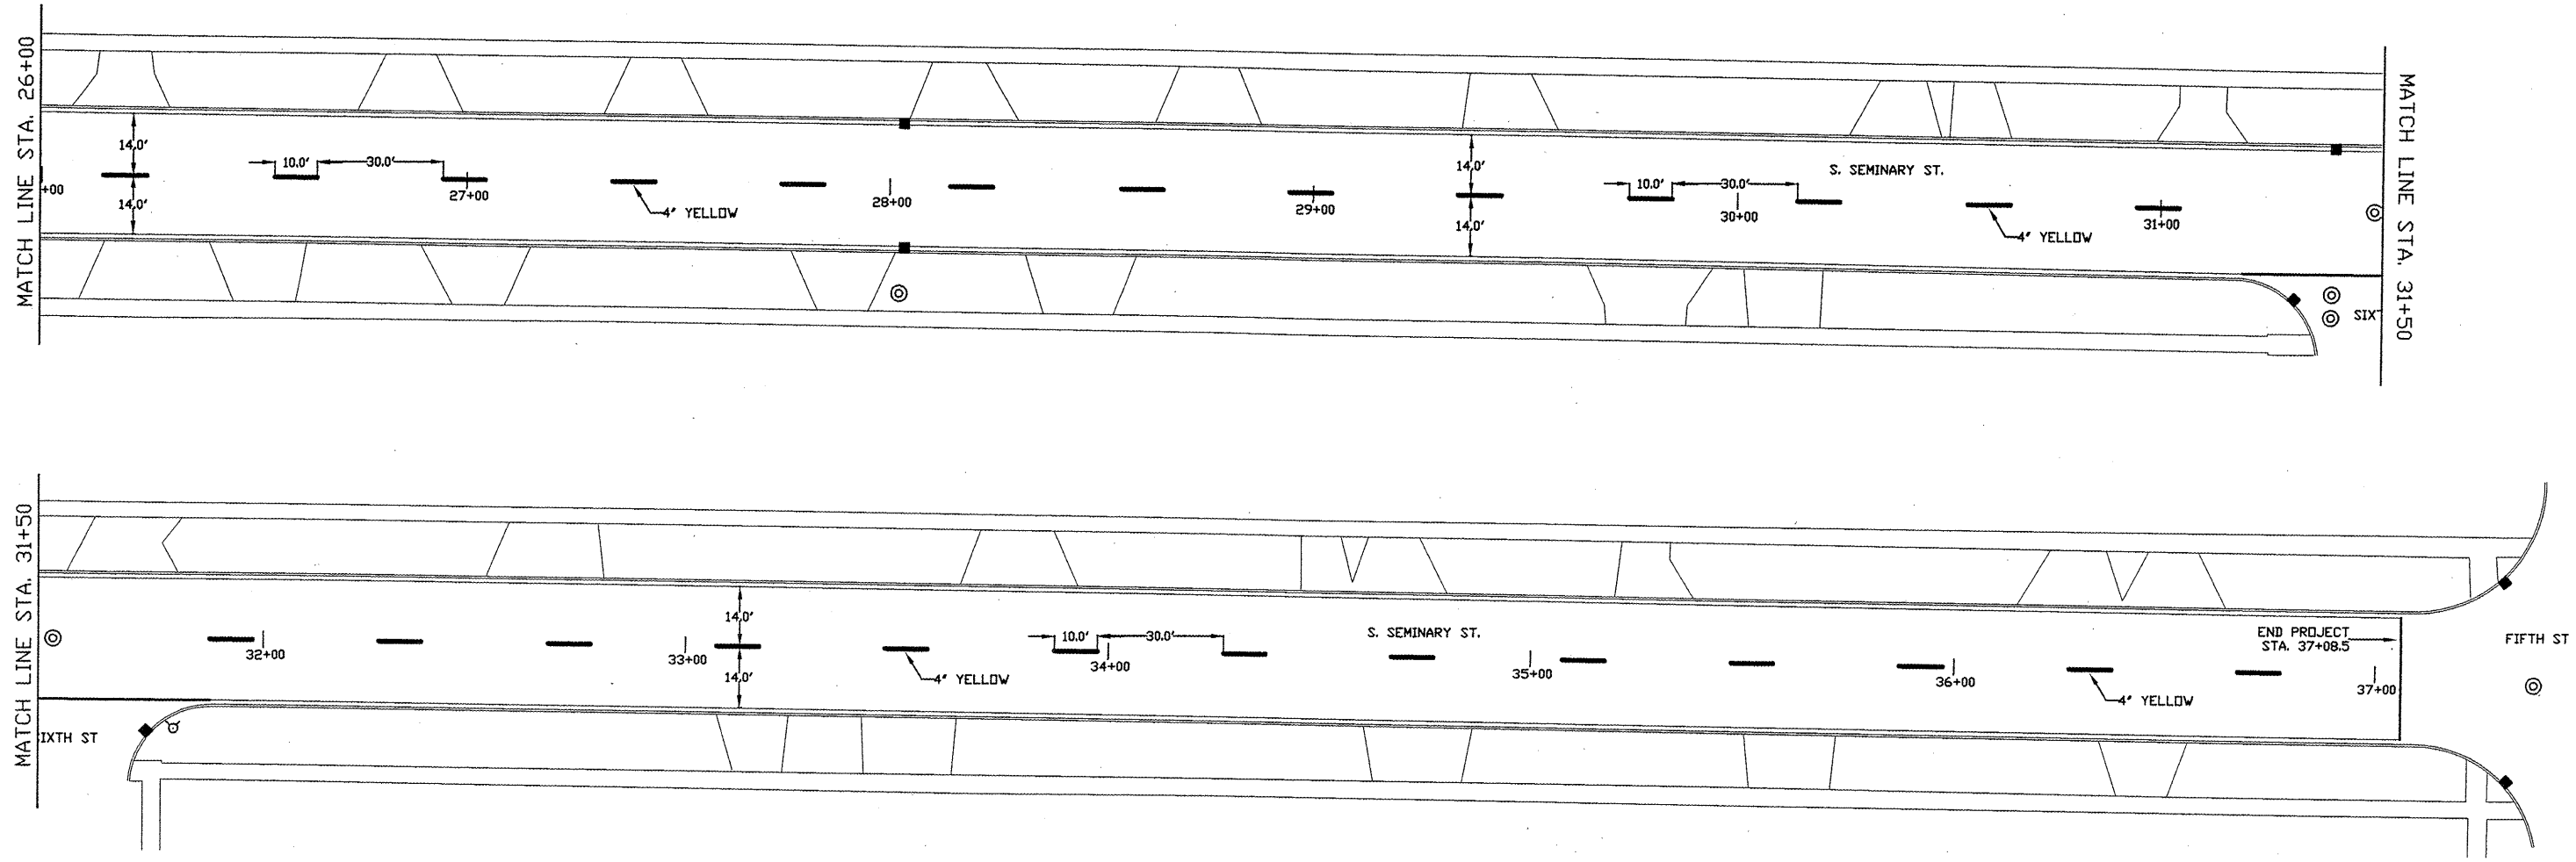

STRIPING DETAILS 2/2

S. SEMINARY ST. RESURFACING

SECTION # 09-00501-25-RS

