


**McClure**  
 Engineering Associates, Inc.  
 Macomb, Illinois 61455  
 714 East Jackson Street  
 (309) 833-4594  
 Design Firm License #184-000816 Copyright 2009 by McClure Engineering Associates, Inc.

PLOTTING SCALE: 1" = 20'  
 DRAWN BY: TAB/JAH  
 CHECKED BY: JAR  
 DATE: MARCH 2009


NO.	REVISIONS	DATE

**WARD STREET IMPROVEMENTS - PHASE 2**  
**REMOVAL PLANS**  
 CITY OF MACOMB

SOUTH WARD ST.  
 FILE NAME: MACOMB\WARD\PHASE 2\WARD-31-REMOVAL-PH2.dwg FIELD BOOK No. 2257 JOB NUMBER: 03-29-00099 MACOMB, ILLINOIS

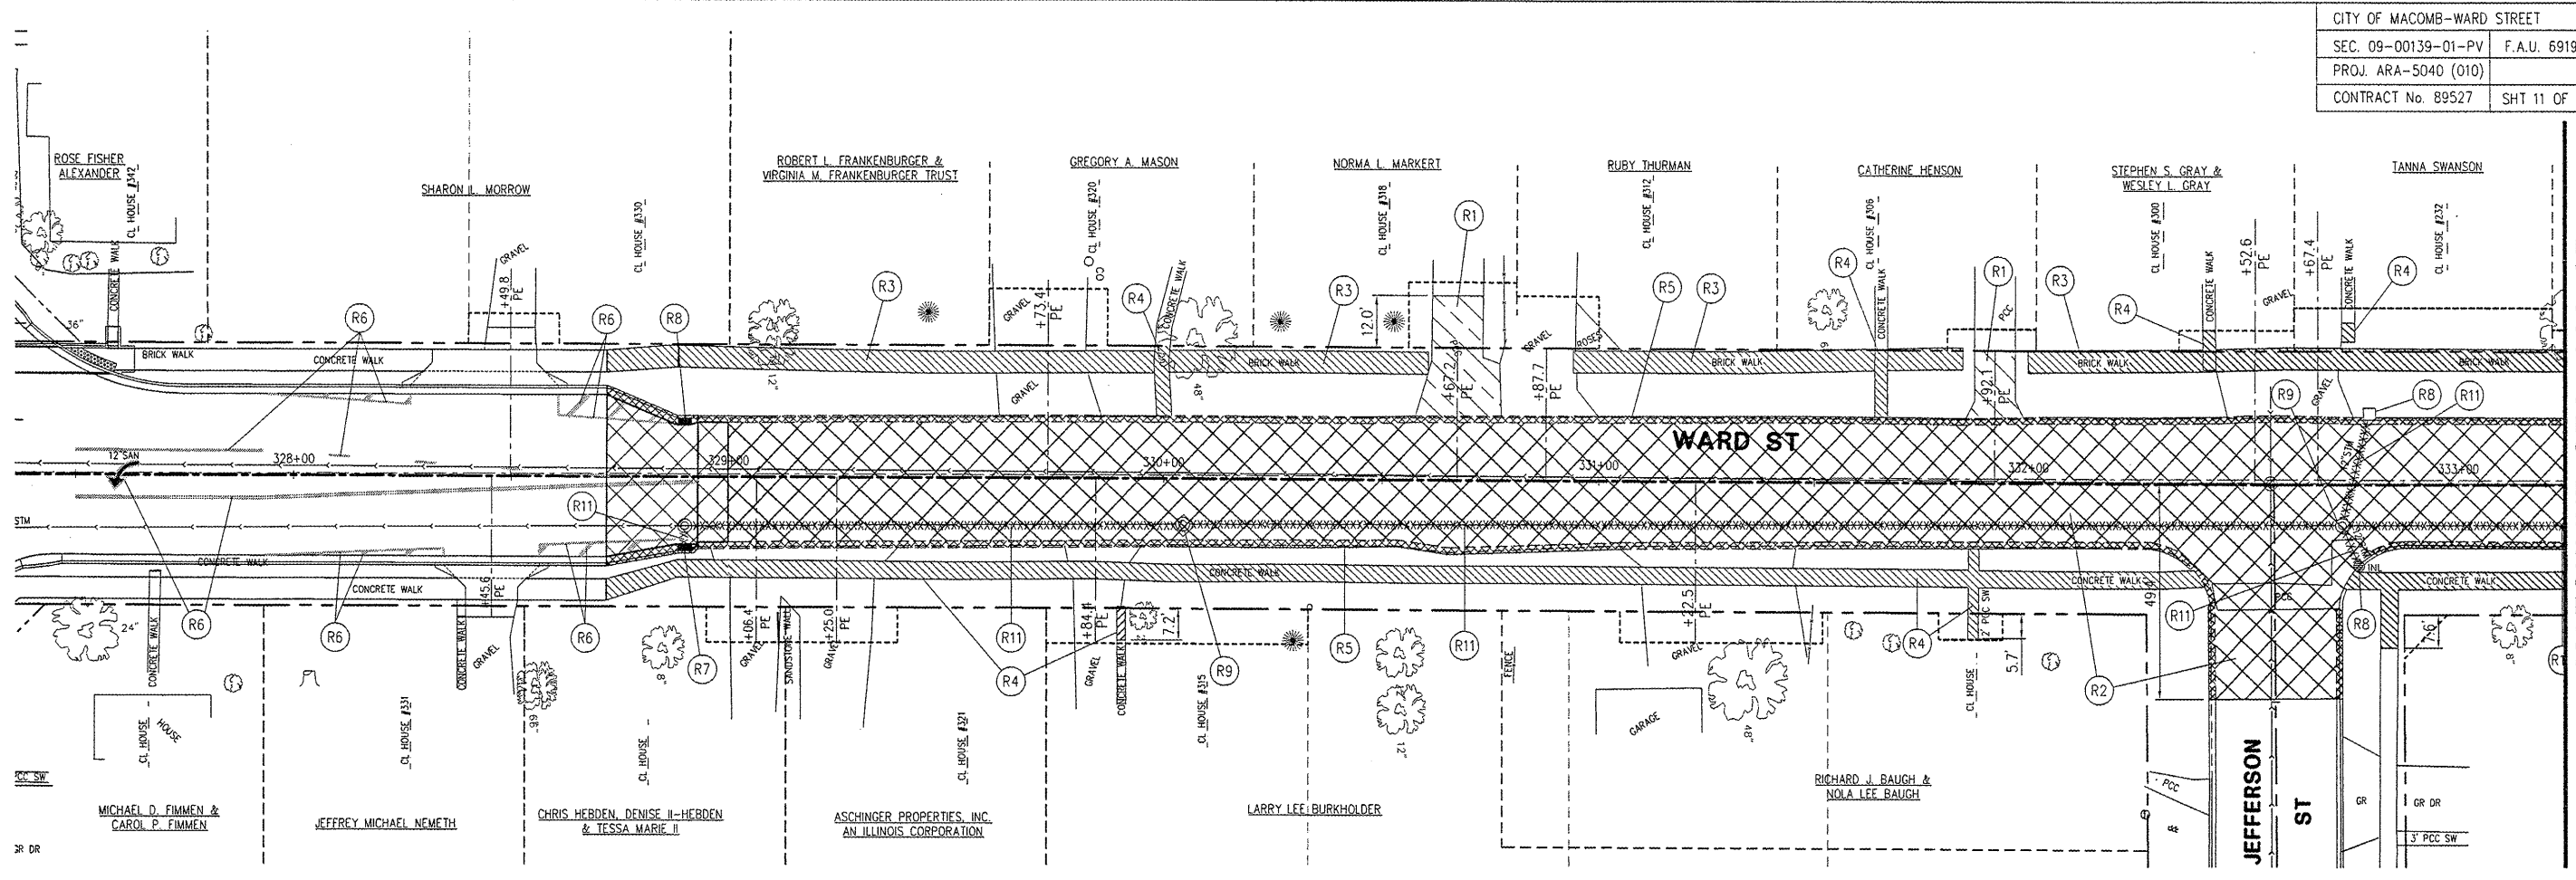

MATCHLINE STA. 333+25

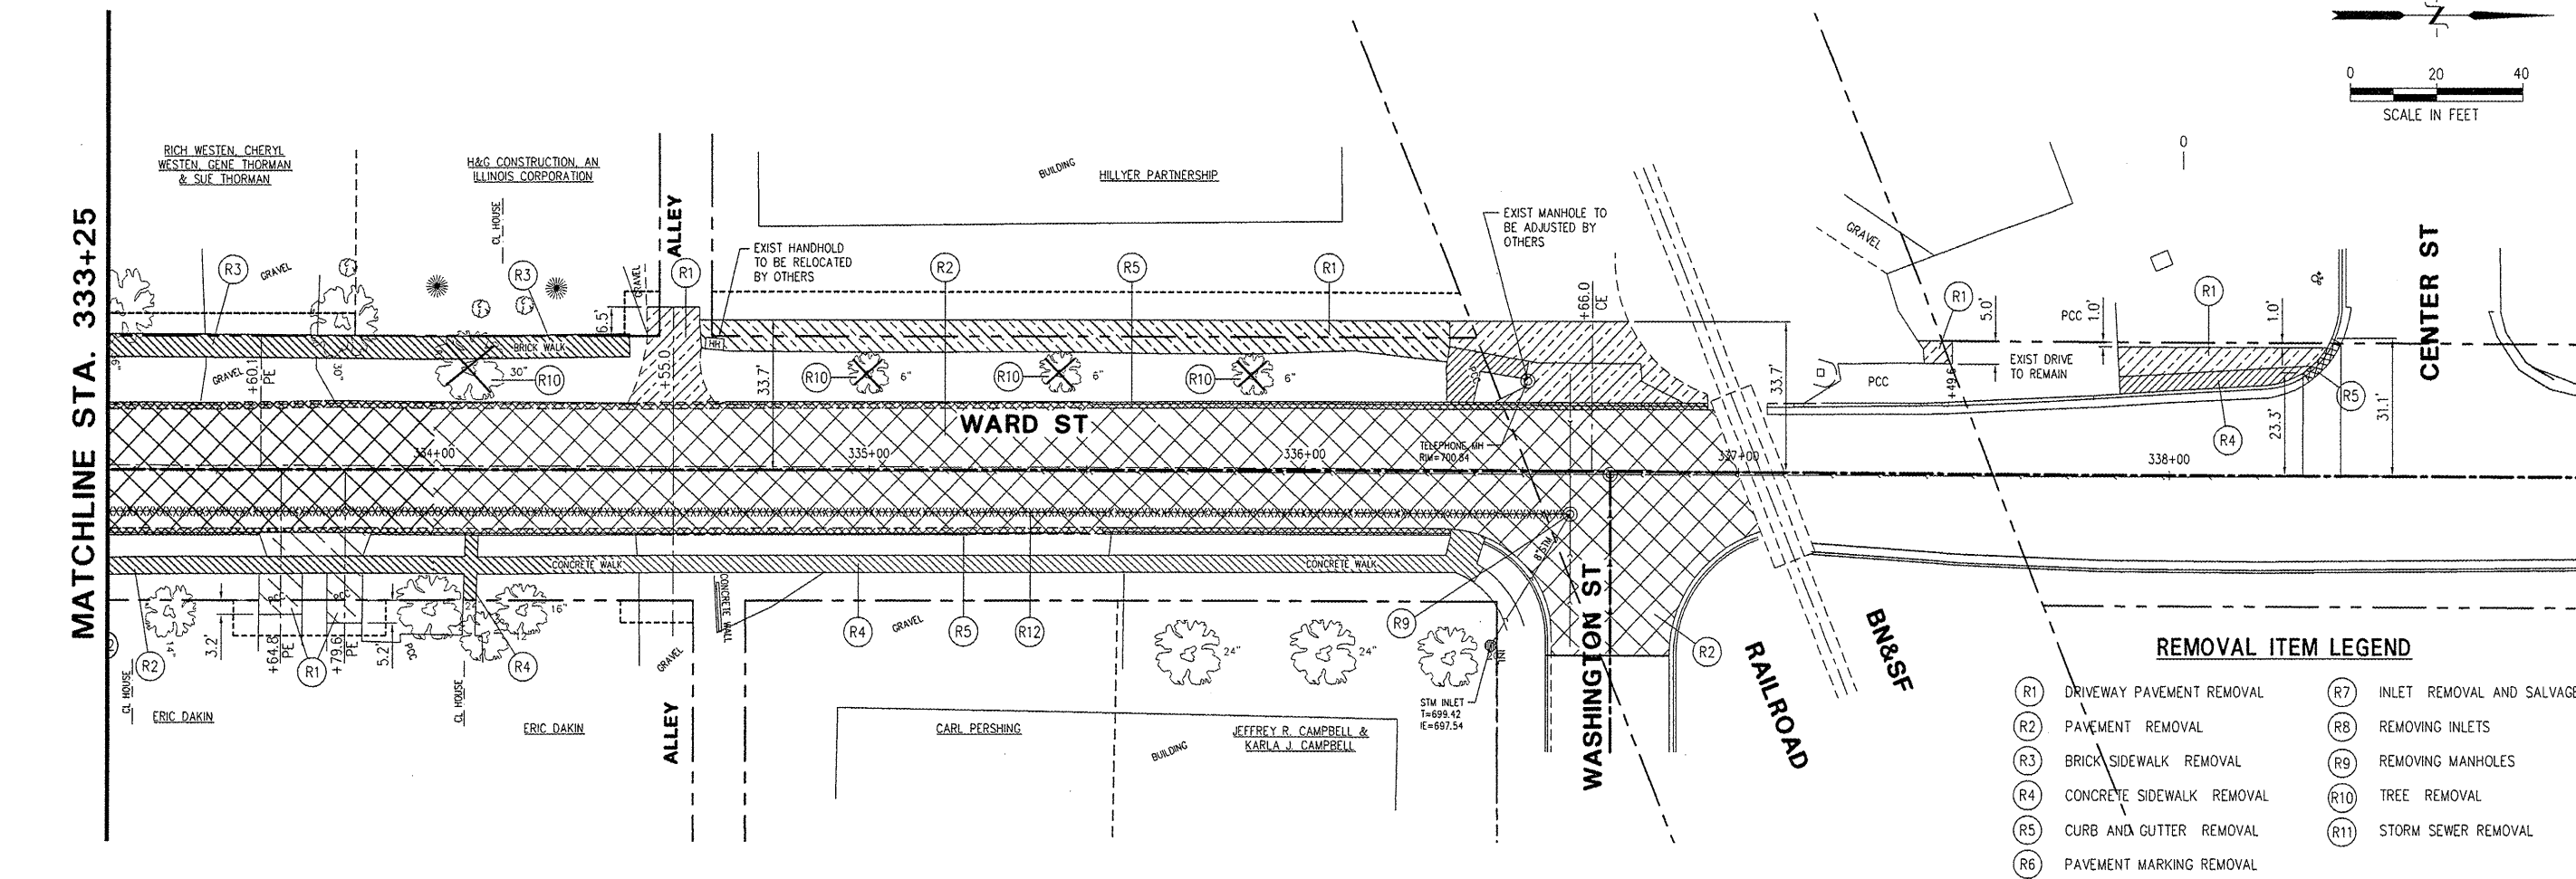

- REMOVAL ITEM LEGEND**
- (R1) DRIVEWAY PAVEMENT REMOVAL
  - (R2) PAVEMENT REMOVAL
  - (R3) BRICK SIDEWALK REMOVAL
  - (R4) CONCRETE SIDEWALK REMOVAL
  - (R5) CURB AND GUTTER REMOVAL
  - (R6) PAVEMENT MARKING REMOVAL
  - (R7) INLET REMOVAL AND SALVAGE
  - (R8) REMOVING INLETS
  - (R9) REMOVING MANHOLES
  - (R10) TREE REMOVAL
  - (R11) STORM SEWER REMOVAL

I:\PROJECTS\DRAWINGS\MACOMB\WARD ST\PHASE 2\WARD-ST-REMOVAL-PH2.dwg, 3/30/2009 10:04:56 AM