

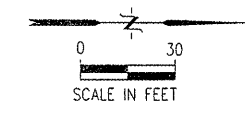
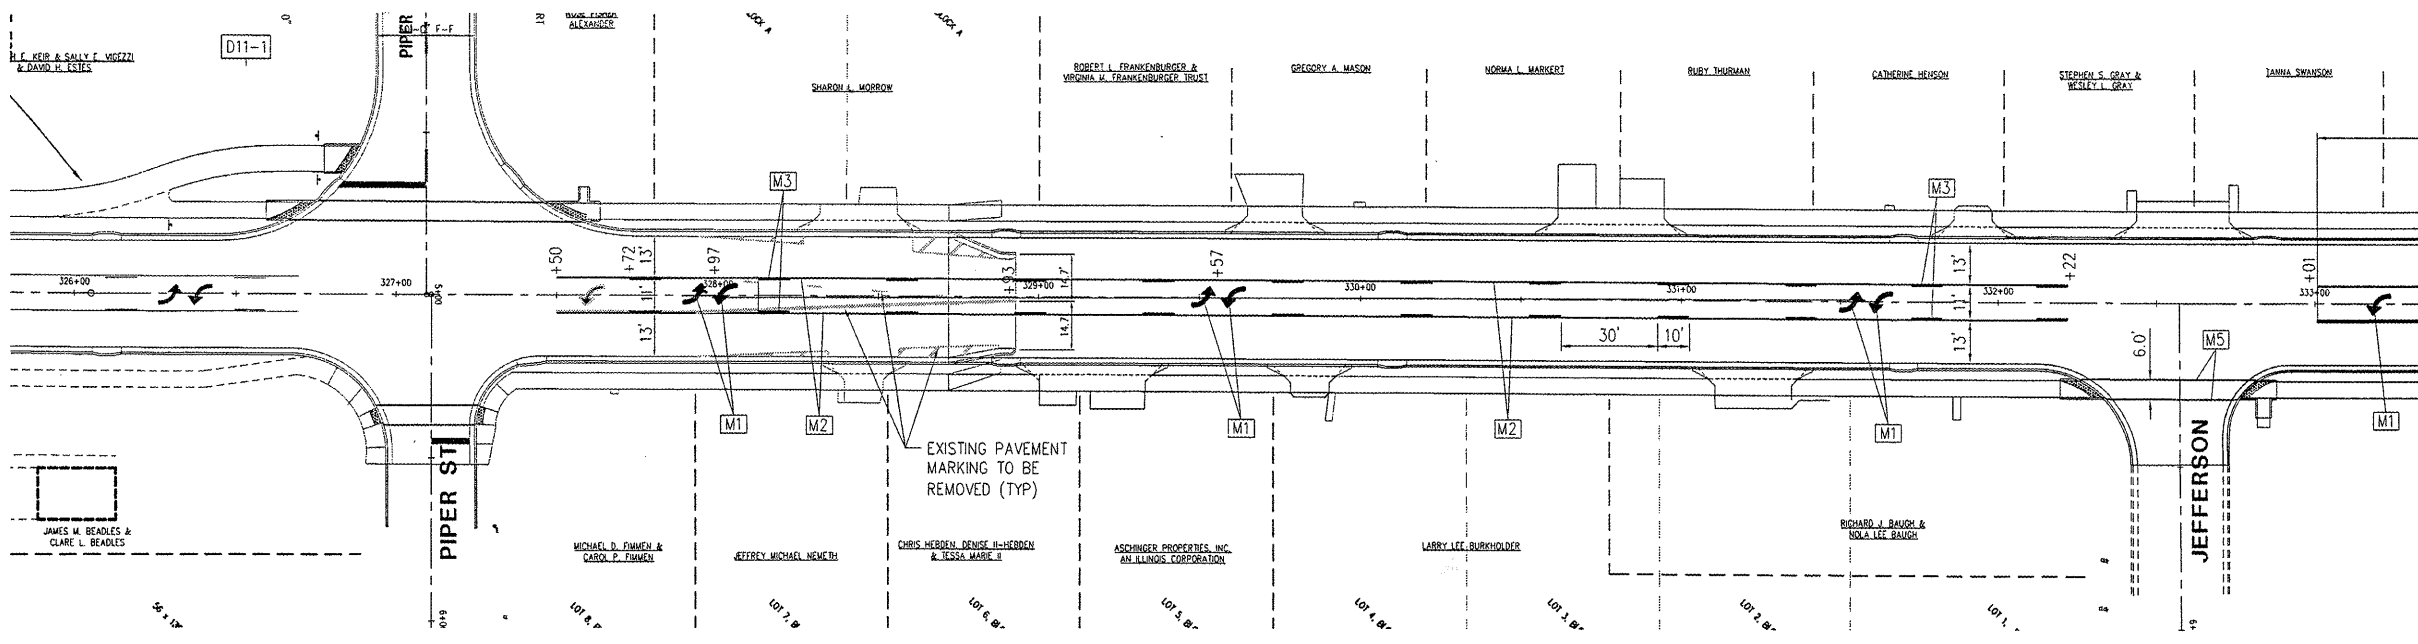
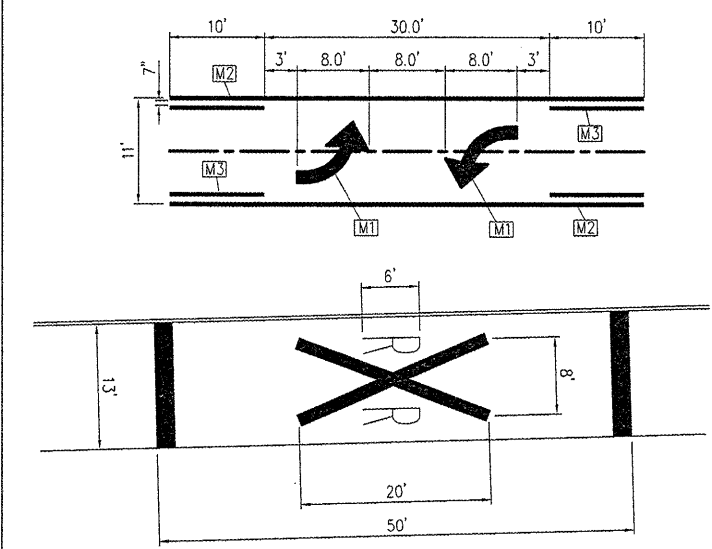


**McClure**  
 Engineering Associates, Inc.  
 714 East Jackson Street  
 Macomb, Illinois 61455  
 (309) 833-4594  
 Design Firm License #181-000816 Copyright 2009 by McClure Engineering Associates, Inc.

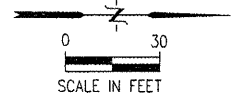

PLOTTING SCALE: 1" = 30'  
 DRAWN BY: TAB  
 CHECKED BY: JAF  
 DATE: MARCH 2009

NO.	REVISIONS	DATE

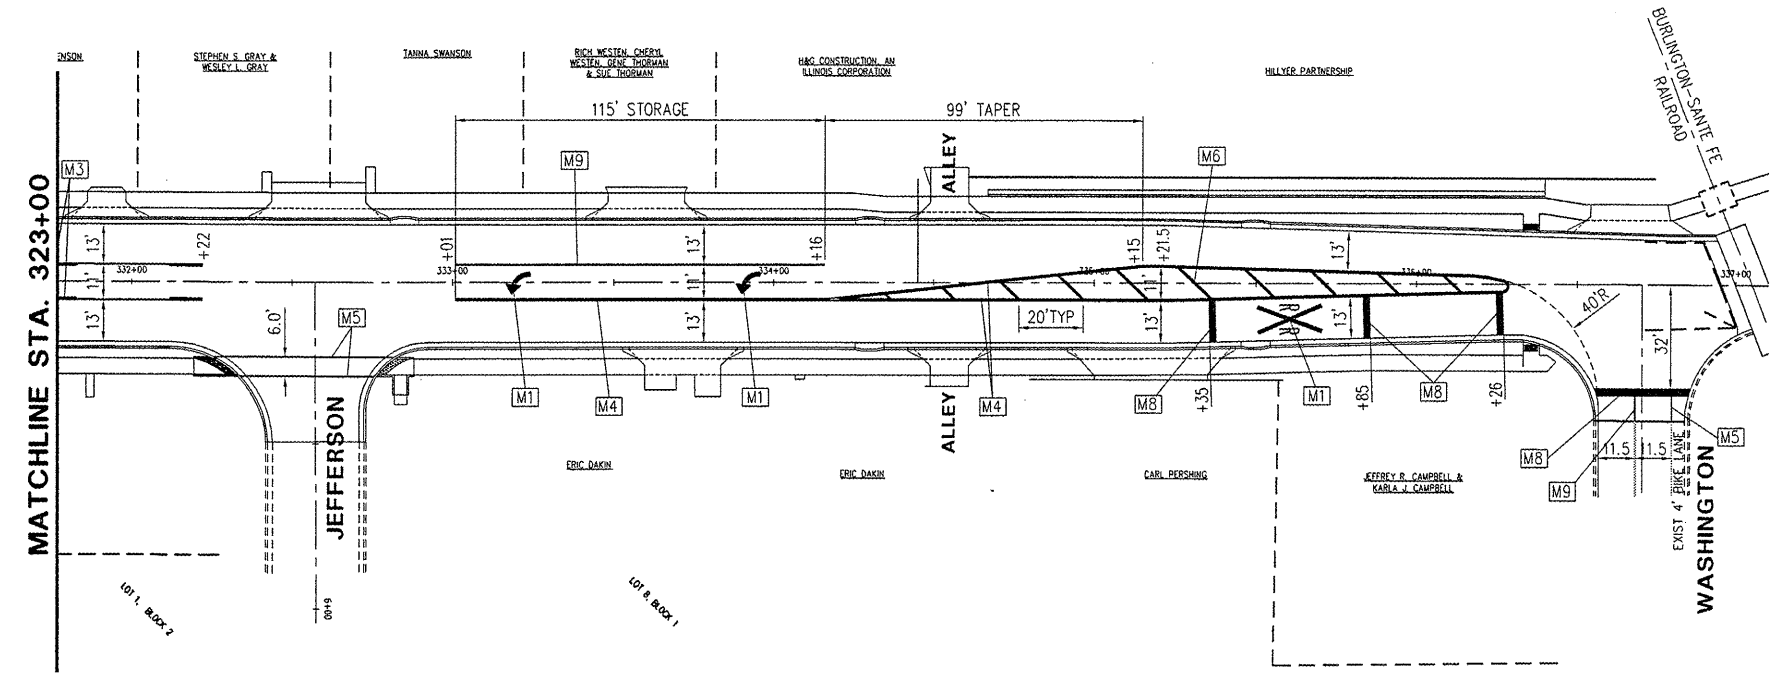

**PAVEMENT MARKING DETAIL**

**PAVEMENT MARKING LEGEND**

- M1 POLYUREA PAVEMENT MARKING, LETTERS AND SYMBOLS, SPECIAL - LEFT/RIGHT TURN ARROWS (WHITE)
- M2 POLYUREA PAVEMENT MARKING, TYPE 1-LINE, 4" (YELLOW)
- M3 POLYUREA PAVEMENT MARKING, TYPE 1-LINE, 4" (YELLOW-SKIP/DASH)
- M4 POLYUREA PAVEMENT MARKING, TYPE 1-LINE, 4" (DOUBLE YELLOW)
- M5 POLYUREA PAVEMENT MARKING, TYPE 1-LINE, 6" (WHITE)
- M6 POLYUREA PAVEMENT MARKING, TYPE 1-LINE, 12" (YELLOW)
- M7 POLYUREA PAVEMENT MARKING, TYPE 1-LINE, 12" (WHITE)
- M8 POLYUREA PAVEMENT MARKING, TYPE 1-LINE, 24" (WHITE)
- M9 POLYUREA PAVEMENT MARKING, TYPE 1-LINE, 8" (WHITE)

**WARD STREET IMPROVEMENTS - PHASE 2**  
**PAVEMENT MARKING PLAN**  
 CITY OF MACOMB

SOUTH WARD ST.  
 FILE NAME: \MACOMB\WARD\PHASE 2\WARD-ST-PH2.DWG FIELD BOOK No. 2257 JOB NUMBER: 03-28-0909  
 MACOMB, ILLINOIS