

McClure
 Engineering Associates, Inc.
 61455
 Macomb, Illinois
 13091 833-4594 FAX 13091 837-4909
 714 East Jackson Street
 (309) 833-4594
 Design Firm License #194-000616 Copyright 2009 by McClure Engineering Associates, Inc.

STAGE 3




CONSTRUCTION

1. REMOVE EXISTING PAVEMENT AND OTHER ITEMS INDICATED.
2. CONSTRUCT CROSSROAD AND LATERAL STORM SEWER.
3. PERFORM EARTHWORK.
4. FINAL UTILITY ADJUSTMENTS SHALL BE PERFORMED AS NEEDED.
5. COORDINATE WORK WITHIN THE RAILROAD RIGHT-OF-WAY WITH THE BURLINGTON NORTHERN-SANTA FE RAILWAY COMPANY AS NECESSARY.
6. CONSTRUCT CURB AND GUTTER AND PAVEMENT.
7. SIDEWALK, DRIVEWAY APRONS, AND OTHER ITEMS CAN BE COMPLETED NOW OR IN STAGE 4.

TRAFFIC

- A. CONSTRUCT IMPROVEMENTS FROM STA. 332+57 TO STA. 336+70 WHILE CLOSING THIS PORTION OF WARD STREET TO ALL TRAFFIC. TWO-LANE, 2-WAY TRAFFIC SHALL BE MAINTAINED OUTSIDE THESE LIMITS.
- B. ACCESS TO PROPERTIES ON THE WEST SIDE OF WARD STREET SHALL BE MAINTAINED FROM THE ALLEY WEST OF AND ADJACENT TO THESE PROPERTIES.
- C. ACCESS TO THE PROPERTIES ON THE EAST SIDE CAN BE GAINED VIA JEFFERSON STREET, WASHINGTON STREET, AND THE ALLEY BETWEEN THESE STREETS. RESIDENTS ON THE NORTHEAST CORNER OF WARD AND JEFFERSON WILL BE ALLOWED TO PARK ON JEFFERSON STREET DURING THIS STAGE.

STAGE 3
 STA 332+57 TO STA 326+70

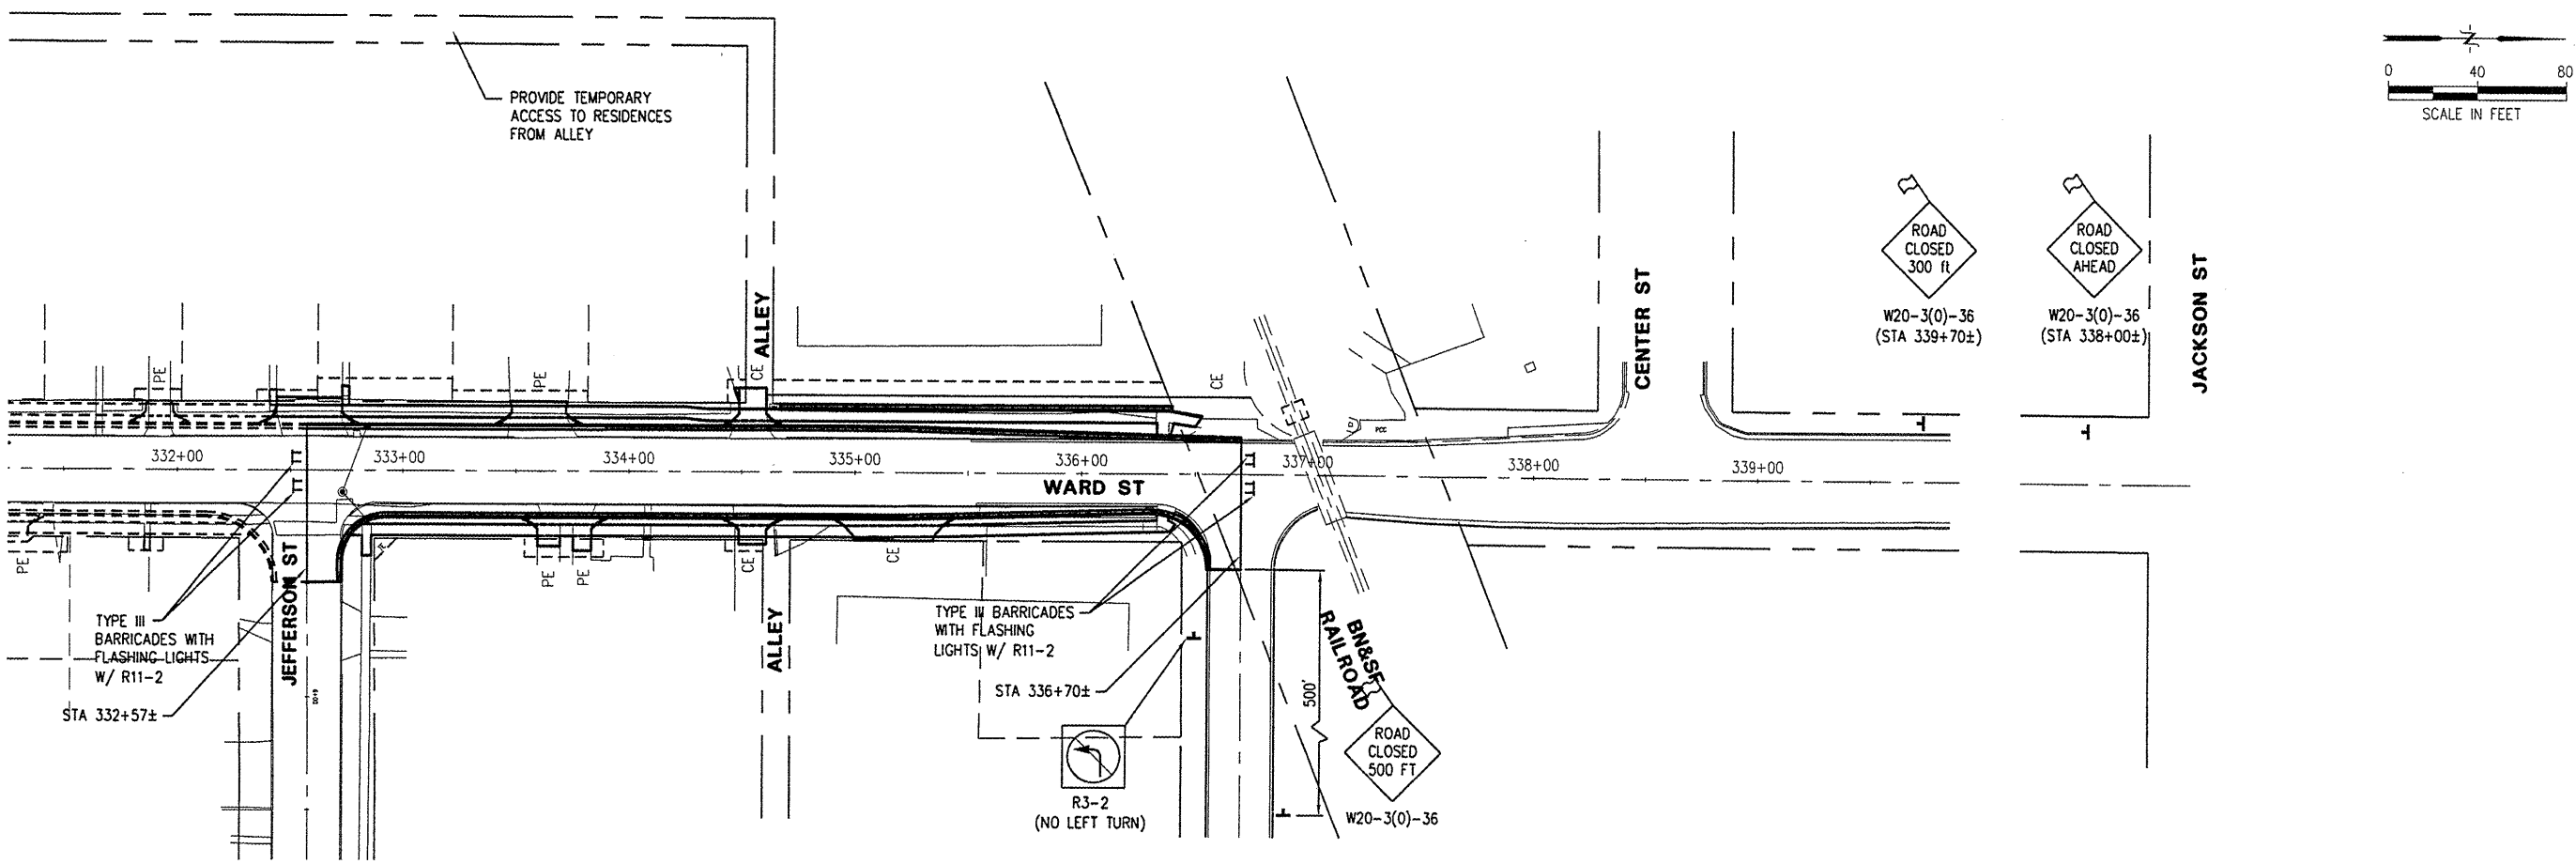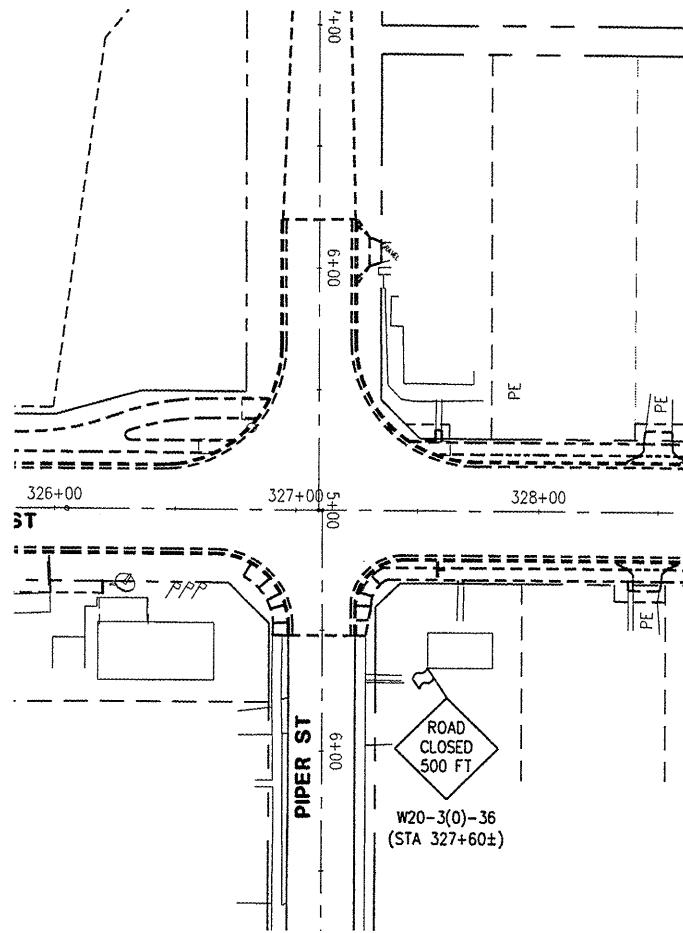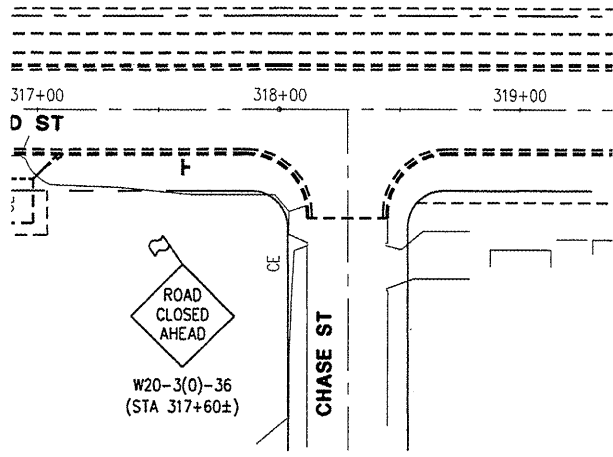

PLOTTING SCALE: 1" = 40'

DRAWN BY:	JAH
CHECKED BY:	JAR
DATE:	MARCH 2009

NO.	REVISIONS	DATE

WARD STREET IMPROVEMENTS - STAGE 3
CONSTRUCTION STAGING PLAN
 CITY OF MACOMB

SOUTH WARD ST.
 FILE NAME: \MACOMB\WARDST\WARD-ST-ST-2007-STAGING FIELD BOOK No. 2257 JOB NUMBER: 03-26-08-09F
 MACOMB, ILLINOIS
 JOB NUMBER: 03-26-08-09F