



McClure
 Engineering Associates, Inc.
 Macomb, Illinois 61455
 13091 833-4294 FAX 13091 837-4909
 714 East Jackson Street
 Design Firm License #104-000816 Copyright 2009 by McClure Engineering Associates, Inc.

PAVEMENT JOINT LEGEND


----- LONGITUDINAL SAWED JOINT OR LONGITUDINAL CONSTRUCTION JOINT (TIE BARS GROUTED IN PLACE)

----- LONGITUDINAL OR TRANSVERSE CONSTRUCTION JOINT (TIE BARS GROUTED IN PLACE)


----- TRANSVERSE CONTRACTION JOINT

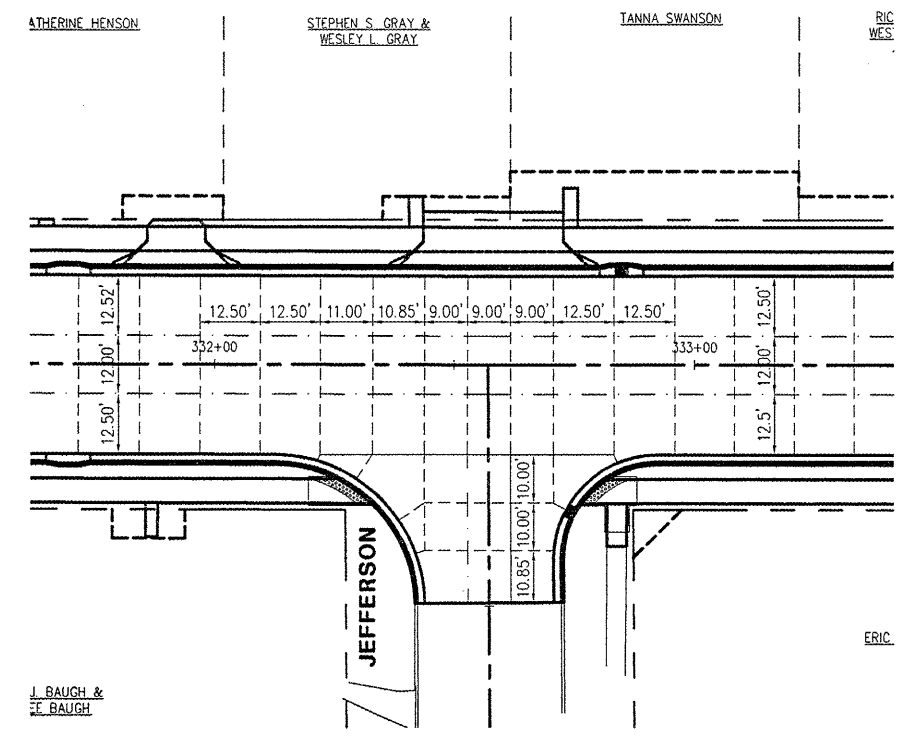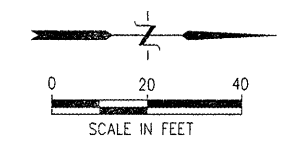

JEFFERSON ST. INTERSECTION

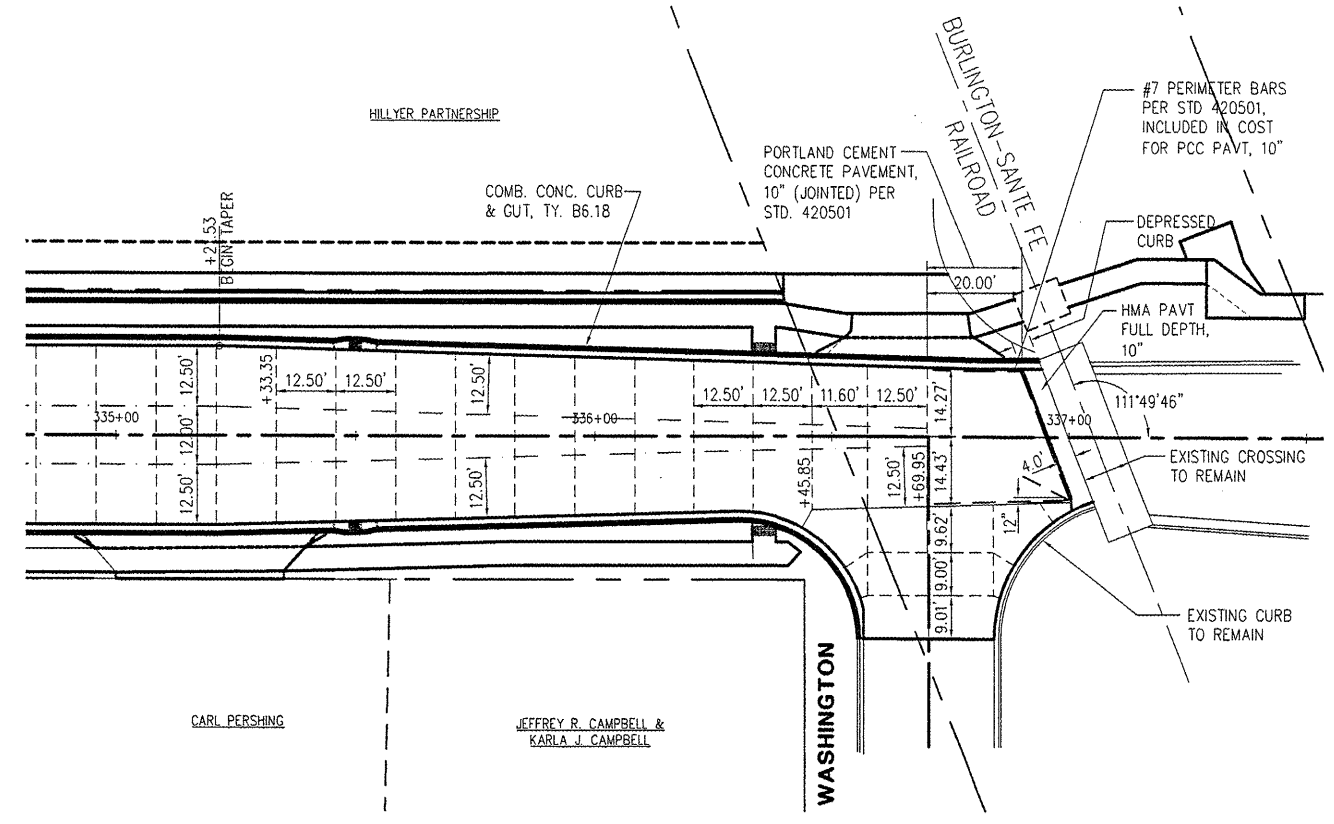

WASHINGTON ST. INTERSECTION

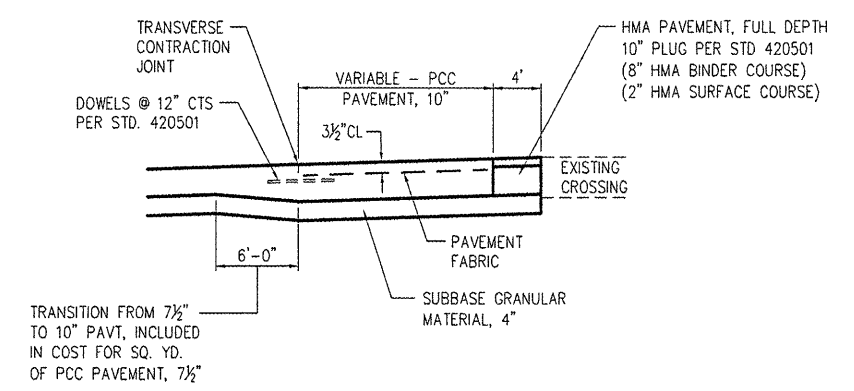

GRADE CROSSING APPROACH

PLOTTING SCALE: 1" = 20'

DRAWN BY:	TAB
CHECKED BY:	JAR
DATE:	MARCH 2009

NO.	REVISIONS	ITEM	DATE

WARD STREET IMPROVEMENTS - PHASE 2
INTERSECTION DETAILS
 CITY OF MACOMB

SOUTH WARD, ILL.
 FILE NAME: \\MACOMB\WARDST\PHASE 2\WARD-ST-PH2.DWG FIELD BOOK No. 2257 JOB NUMBER: 03-28-0609F

V:\PROJECTS\DRAWINGS\MACOMB\WARD ST\PHASE 2\WARD-ST-PH2.dwg, 3/25/2009 9:38:37 AM