


ROUTE NO.	SECTION	COUNTY	TOTAL SHEETS	SHEET NO.
N. LINCOLN AVE.	07-25932-00-BR	CHAMPAIGN	50	40
STA. TO STA.				
F.H.W.A. REG.	ILLINOIS	PROJECT	55	60
			65	70
			75	

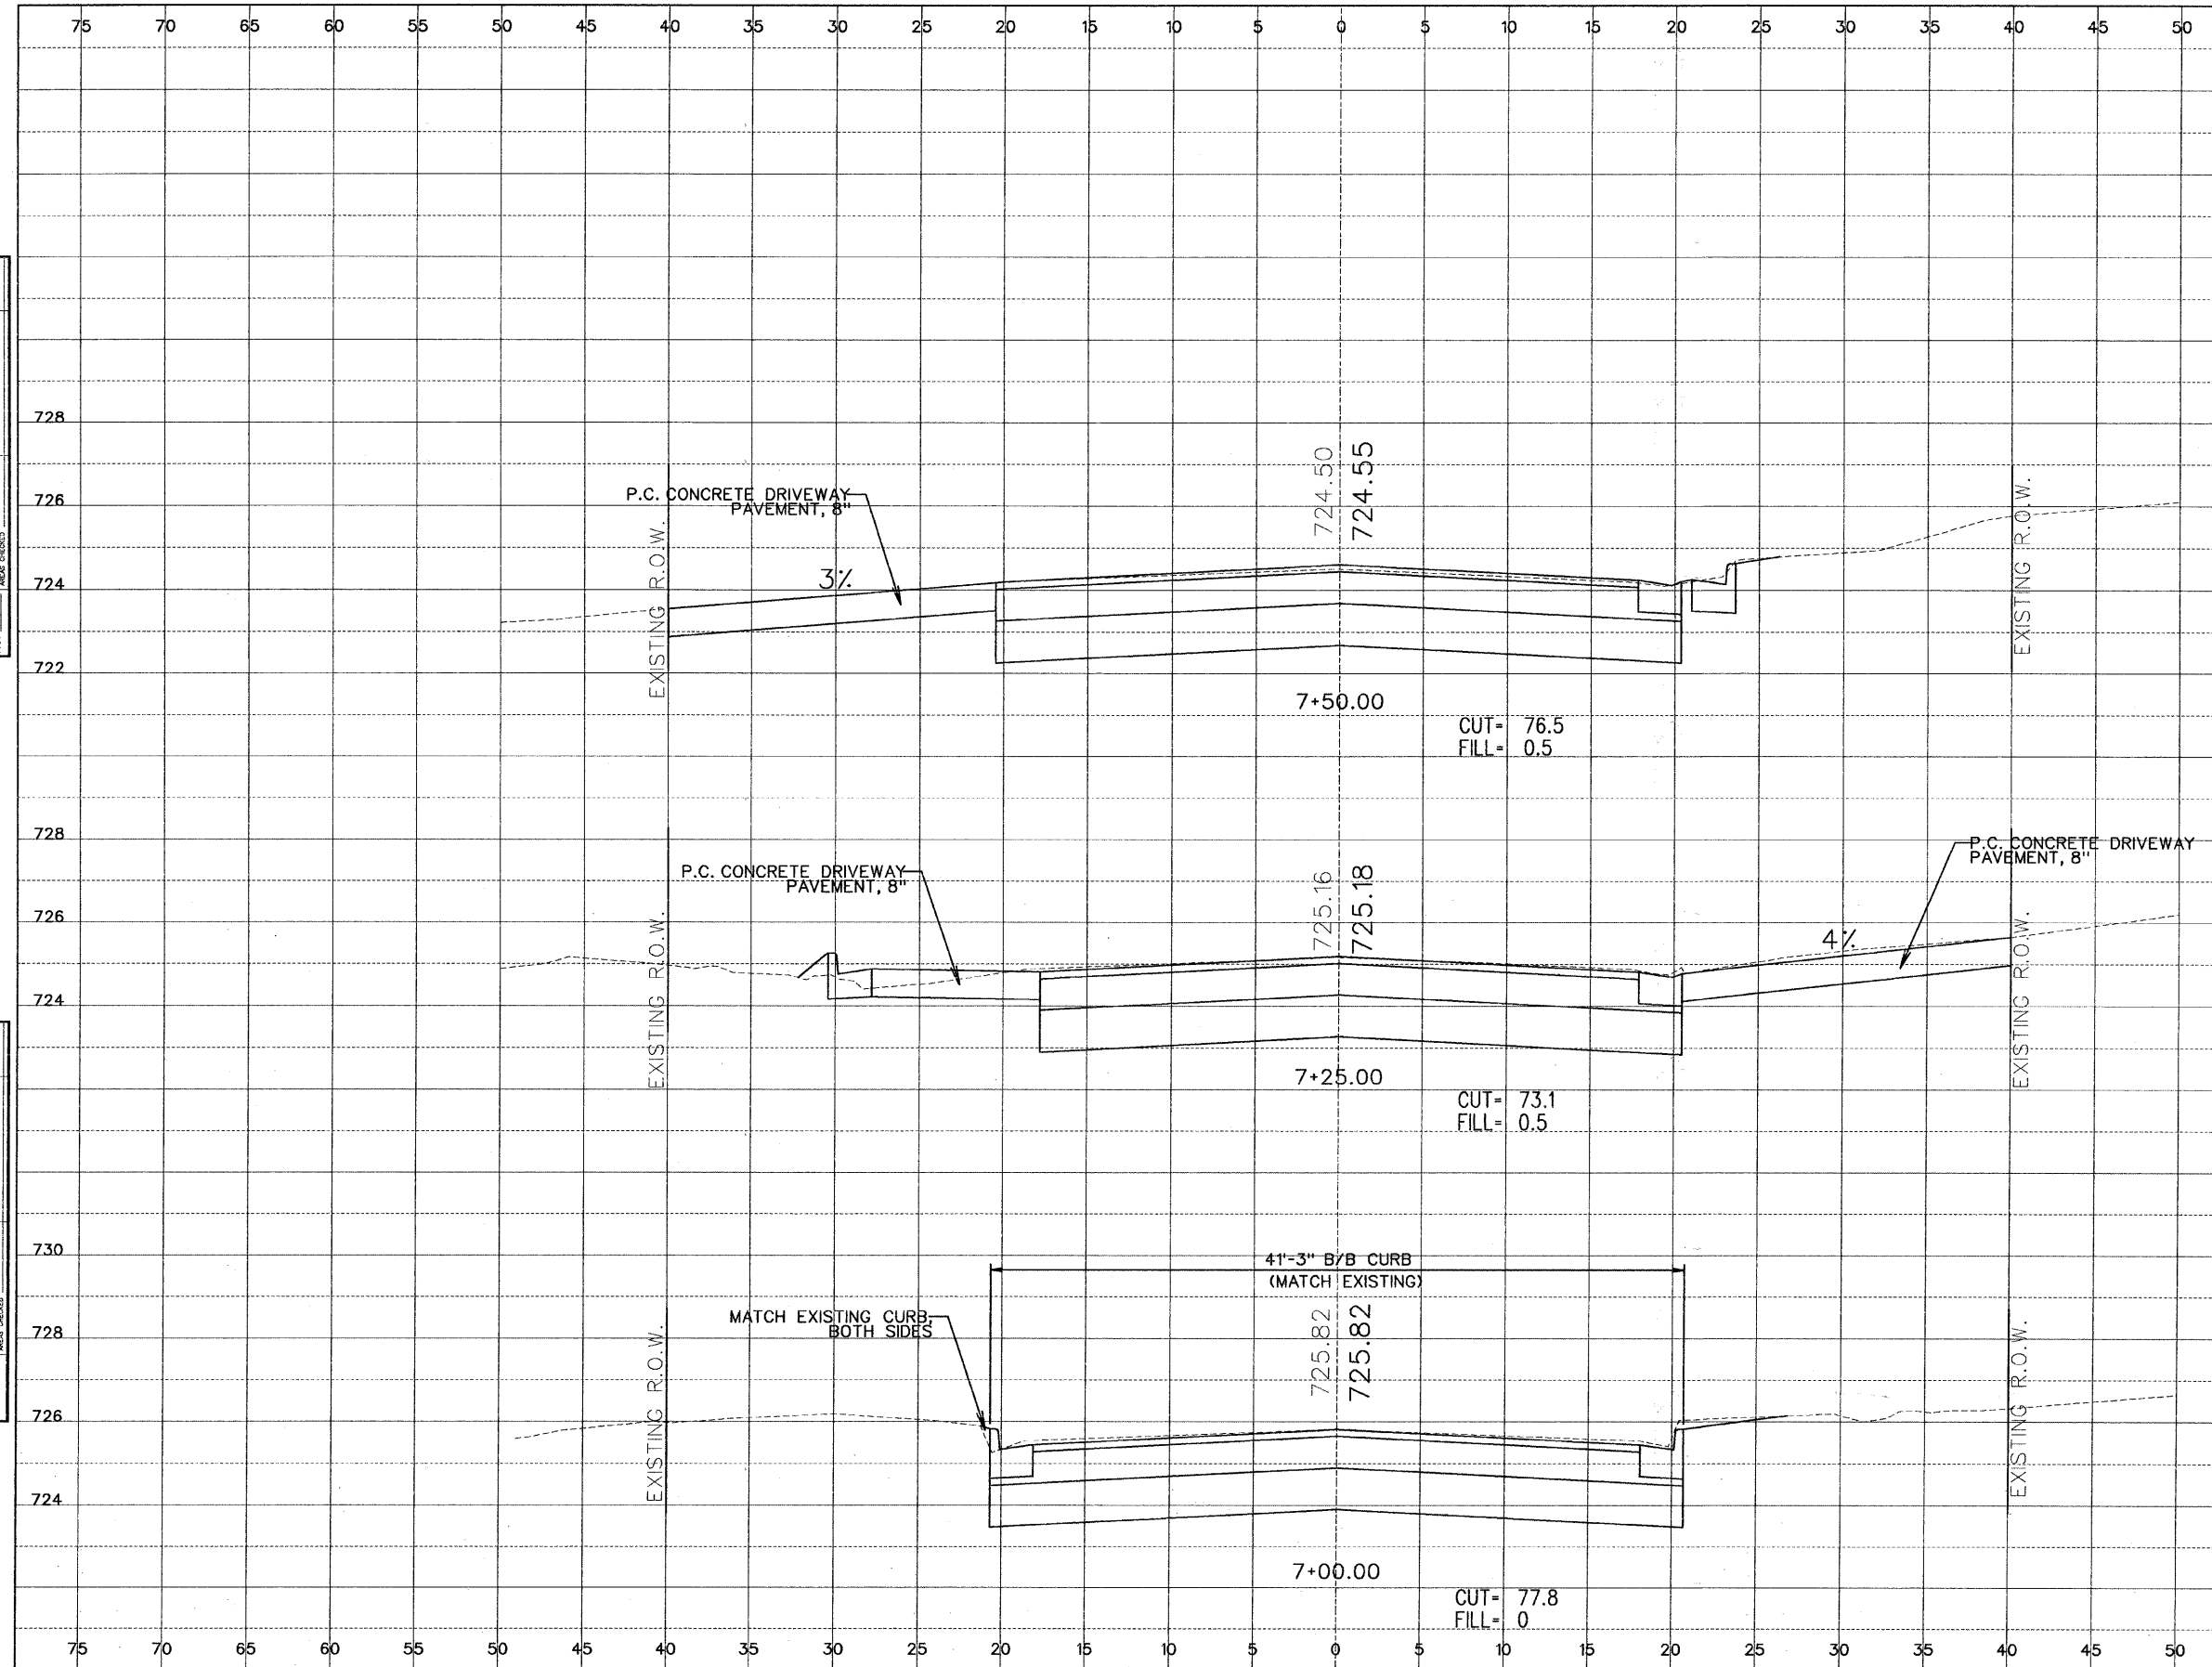

FINAL SURVEY

DATE	
BY	
REVISION	
NOTED	
NOTE BOOK NO.	
AREA CHECKED	

ORIGINAL SURVEY

DATE	
BY	
REVISION	
NOTED	
NOTE BOOK NO.	
AREA CHECKED	

X-Section Sheets: don R/1/2003 10: 36: 34 AM