

ROUTE NO.	SECTION	COUNTY	TOTAL SHEETS	SHEET NO.
N. LINCOLN AVE.	07-25932-00-BR	CHAMPAIGN	50	43
STA.	TO STA.			
F.H.W.A. REG.	ILLINOIS	PROJECT		

DATE	BY

FINAL SURVEY


NOTED	DATE	BY

NOTE BOOK NO.

ORIGINAL SURVEY

NOTED	DATE	BY

NOTE BOOK NO.

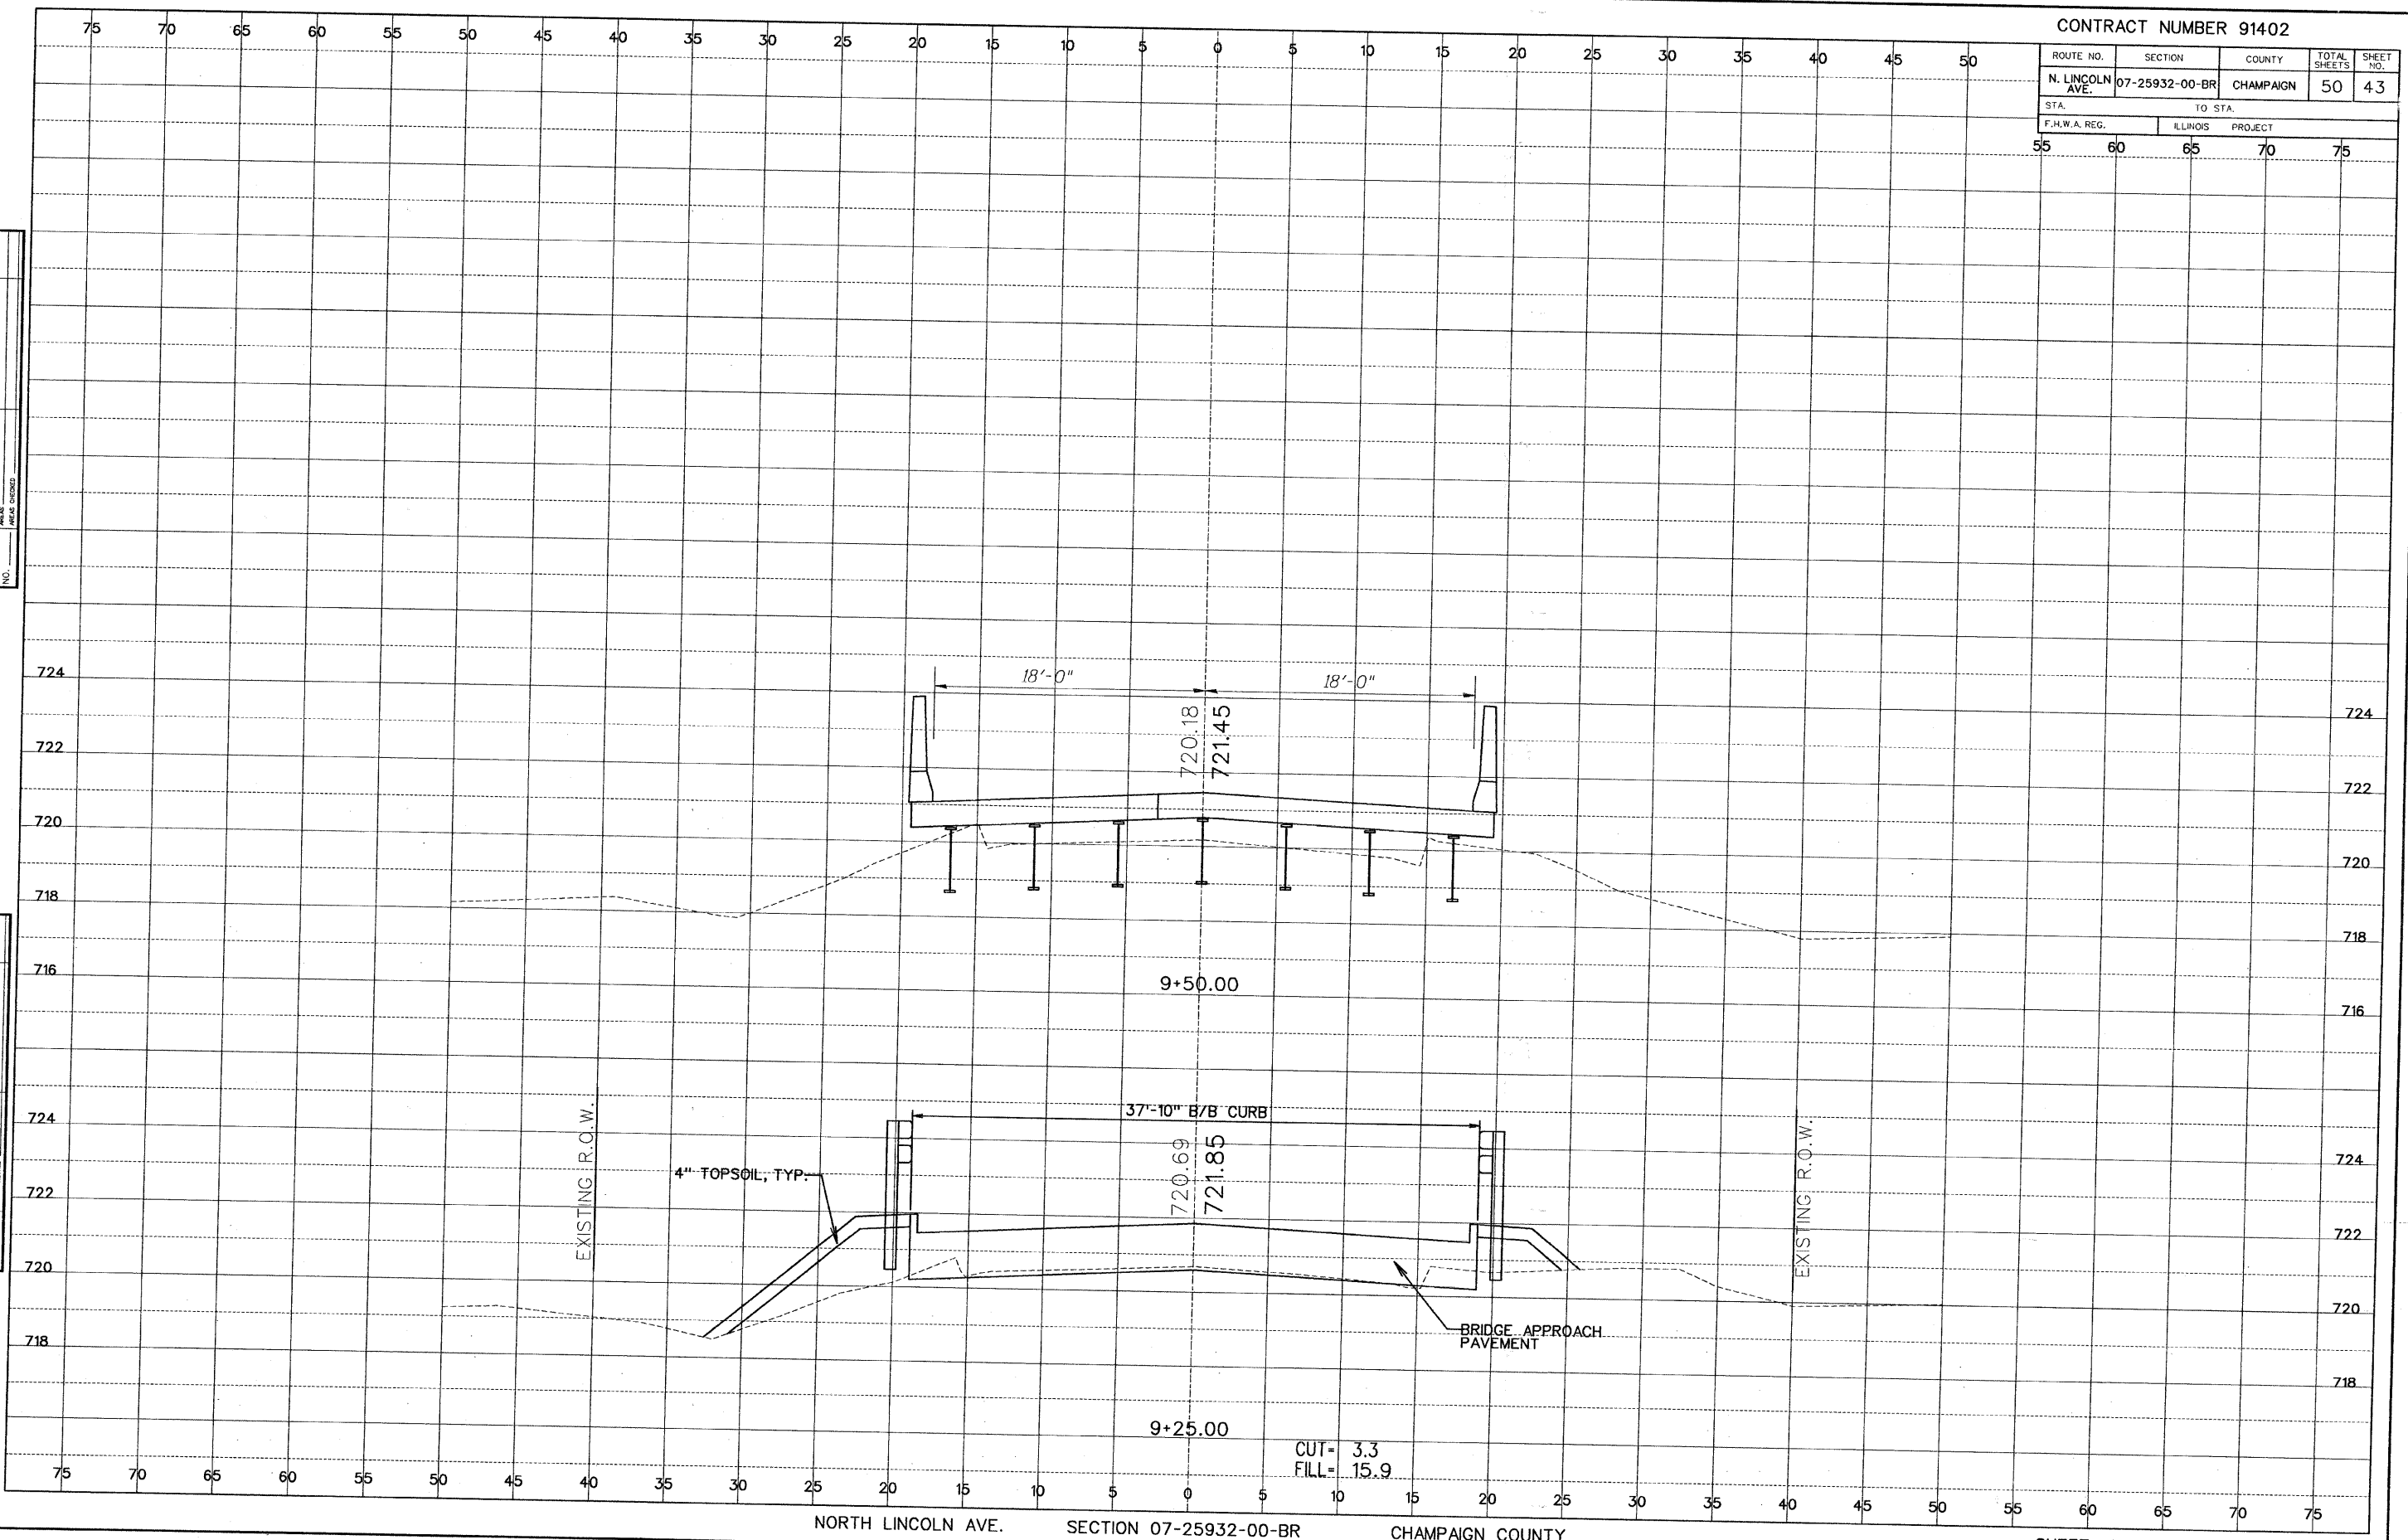

NORTH LINCOLN AVE. SECTION 07-25932-00-BR CHAMPAIGN COUNTY

X-Section Sheets dgn 6/2/2009 10:35:53 AM